



Existing Front Elevation
1:50 @A1




Existing Side Elevation
1:50 @A1



Existing Rear Elevation
1:50 @A1



Existing Section
1:50 @A1

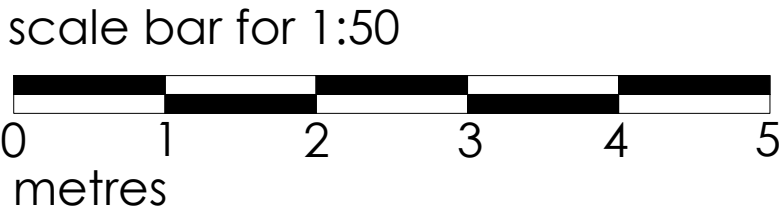

95 WAVERLEY AVENUE, WHITTON, TW2 6DH

EXISTING

ELEVATIONS

date SEP 2022	client MUNISH AND MANISHA	
scale 1:50 @A1 1:100 @A3	drawing no. 22 / 95W / EX 103	revision -

MIKE BECK DESIGN

t: 07961 031 843
w: www.mikebeckdesign.co.uk
e: info@mikebeckdesign.co.uk