


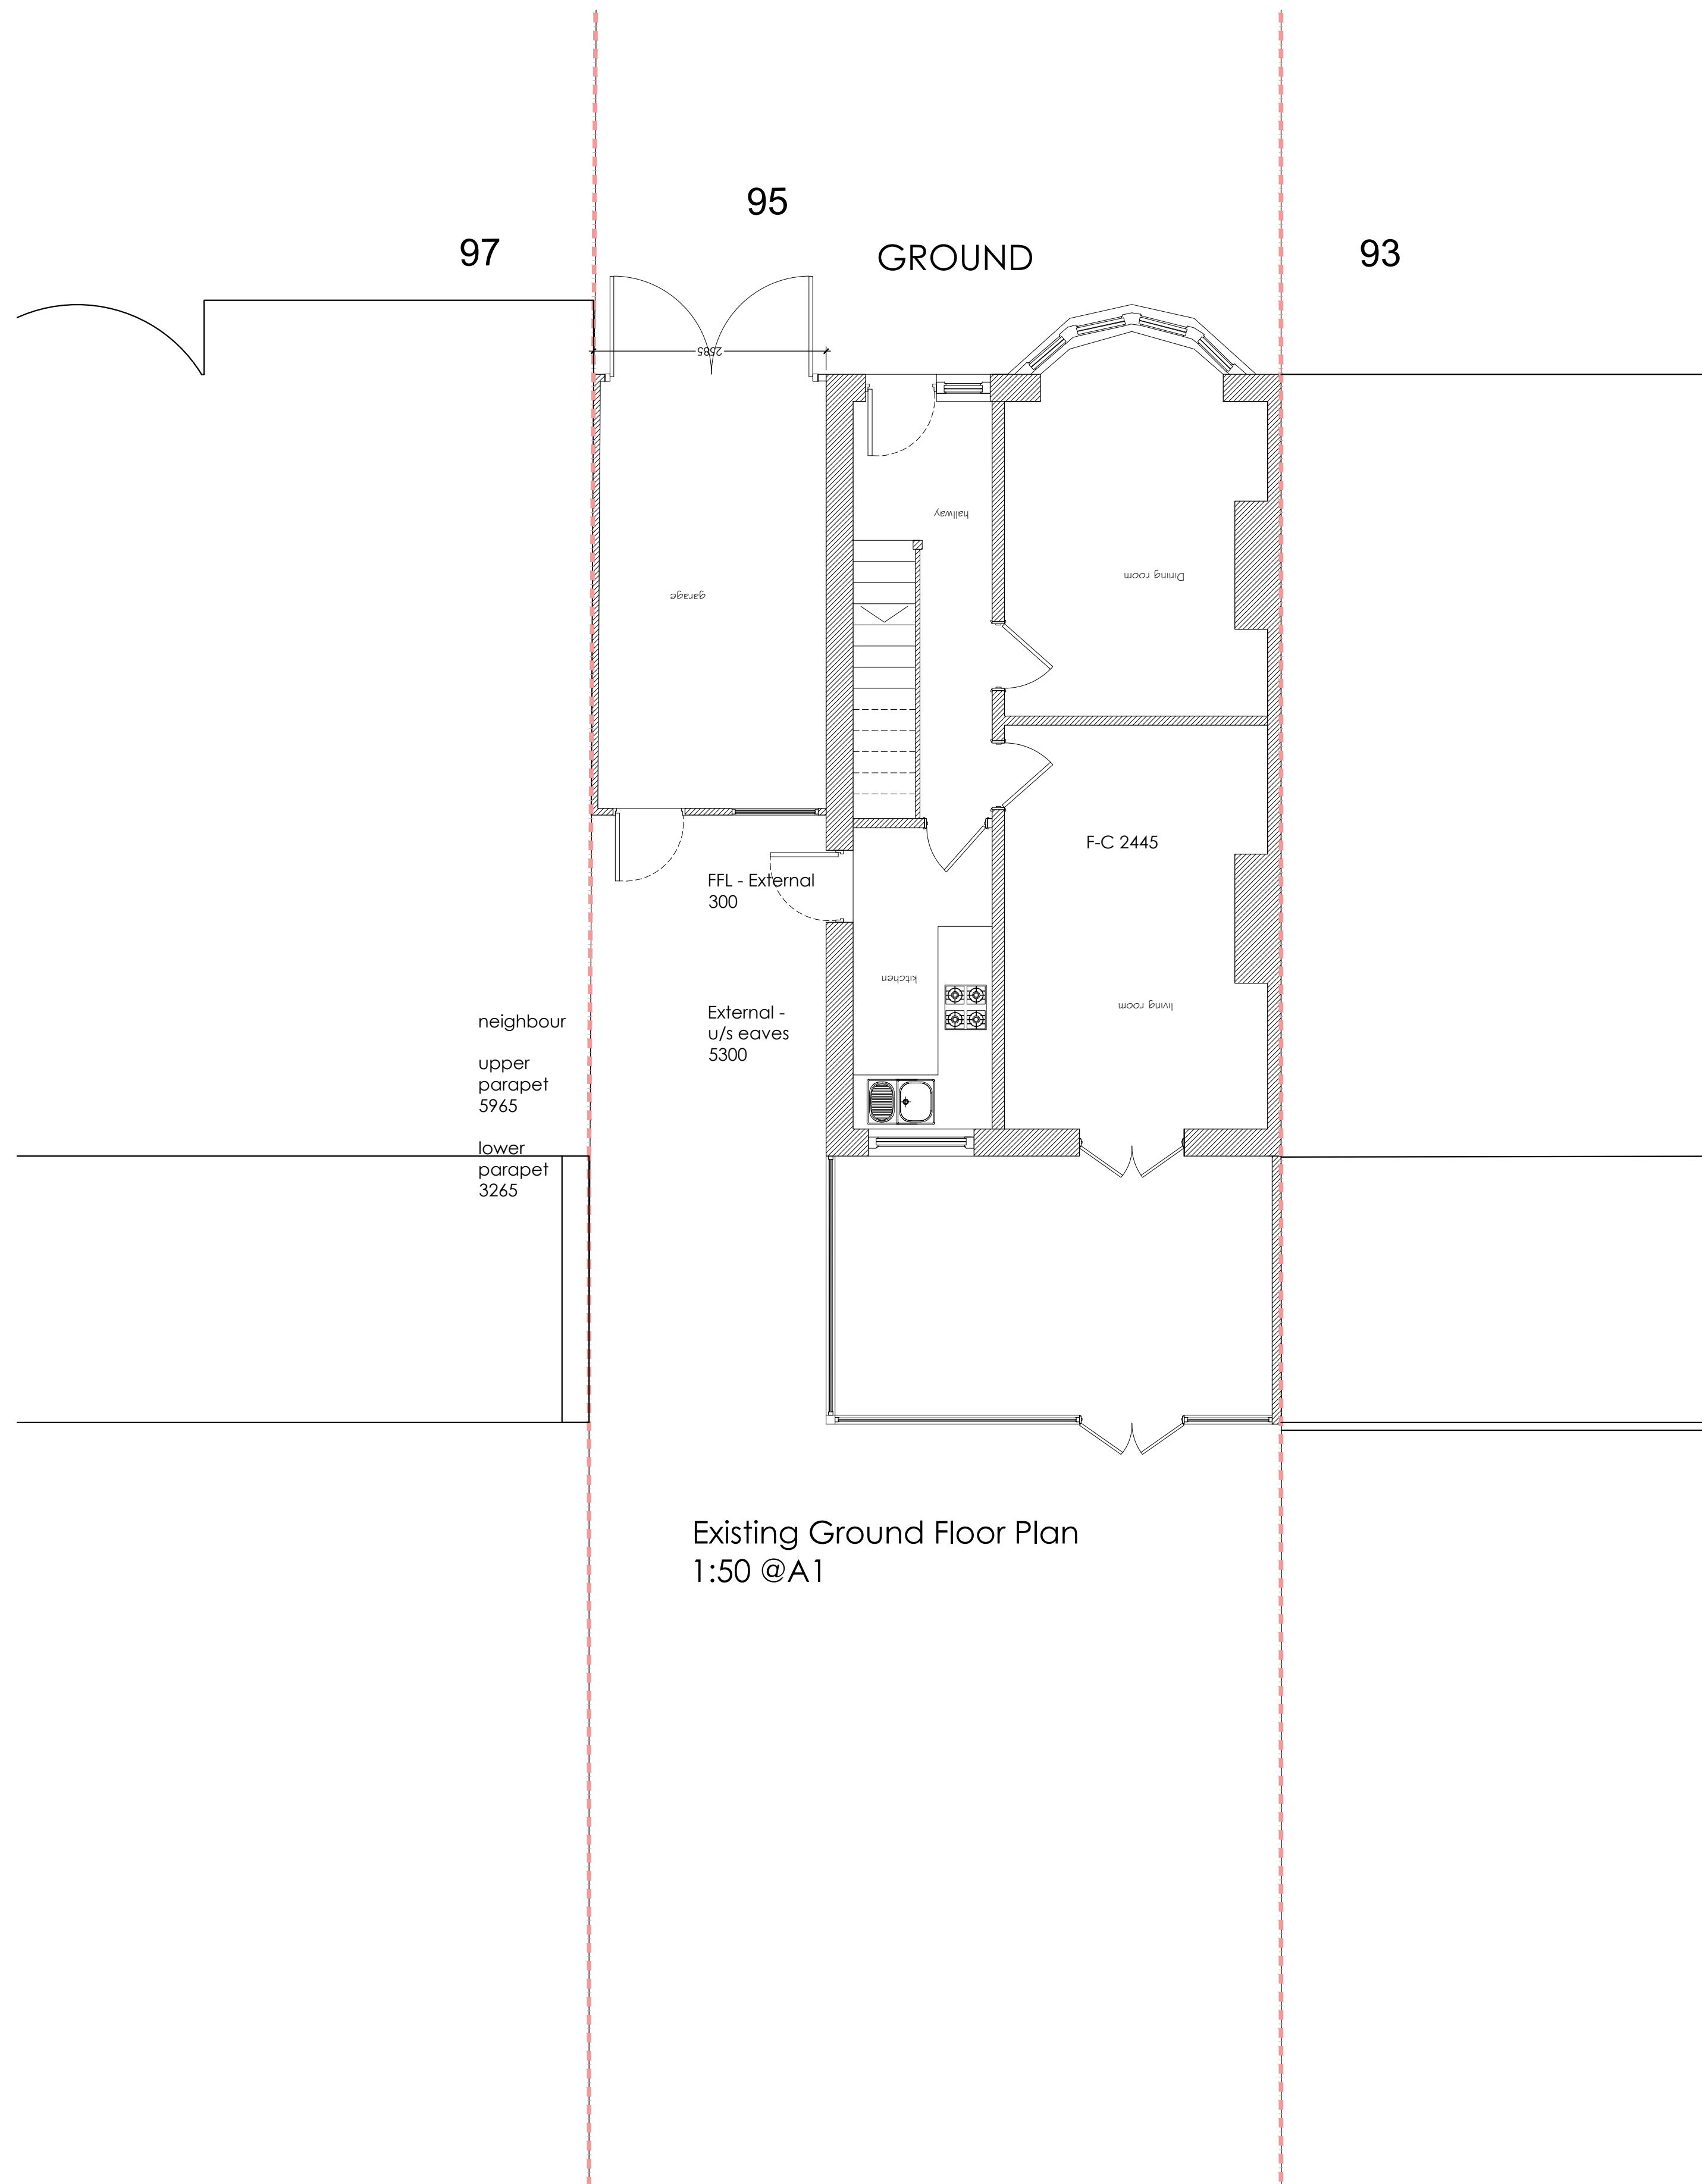


Existing Ground Floor Plan
1:50 @A1


95 WAVERLEY AVENUE, WHITTON, TW2 6DH

EXISTING

GROUND FLOOR PLAN

date SEP 2022	client MUNISH AND MANISHA	
scale 1:50 @A1 1:100 @A3	drawing no. 22 / 95W / EX 101	revision -

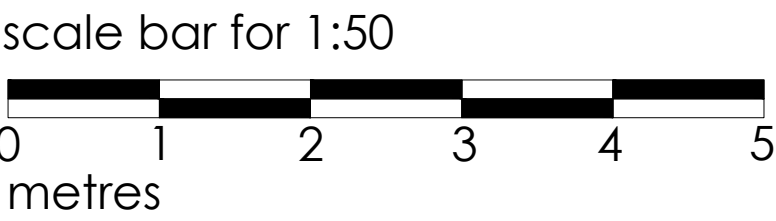

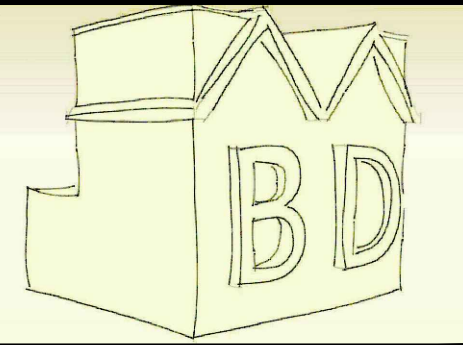

MIKE BECK DESIGN

t: 07961 031 843
w: www.mikebeckdesign.co.uk
e: info@mikebeckdesign.co.uk