


Proposed Second Floor Plan  
1:50 @A1

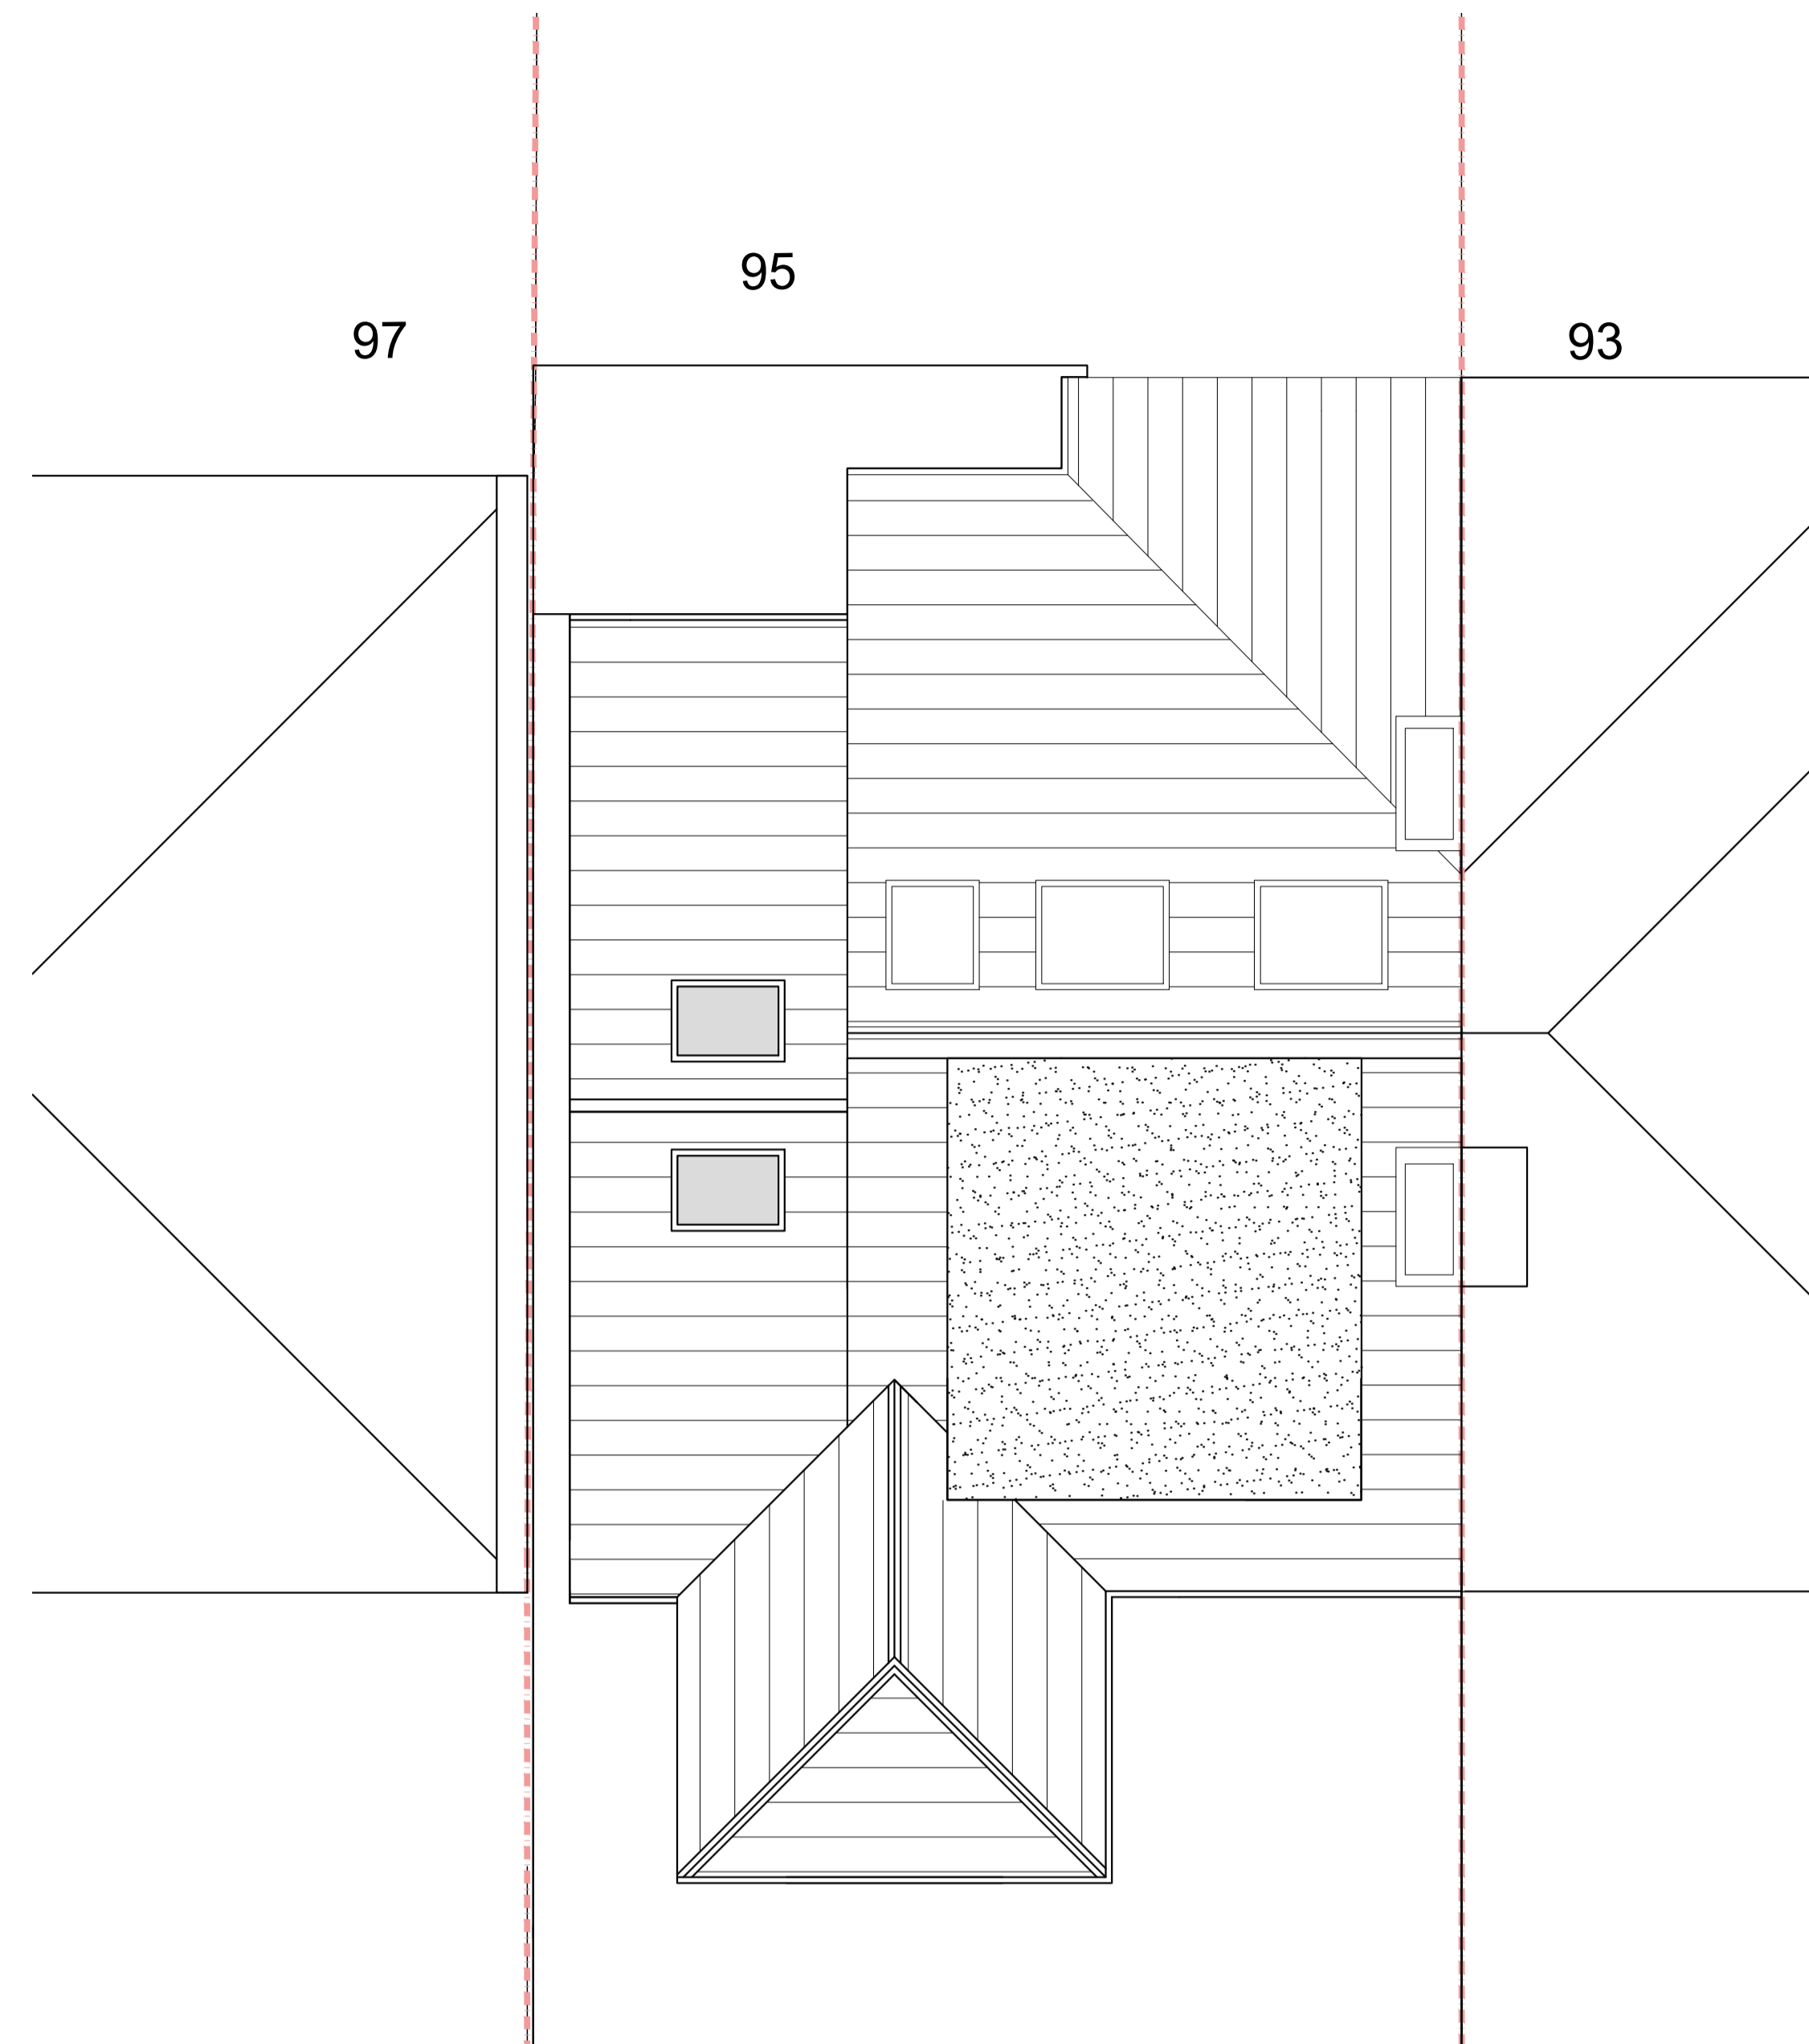

Proposed Roof Plan  
1:50 @A1


95 WAVERLEY AVENUE, WHITTON, TW2 6DH

PLANNING - REVISED APPLICATION

PROPOSED SECOND FLOOR & ROOF PLANS

date AUG 2024	client MUNISH AND MANISHA
scale 1:50 @A1 1:100 @A3	drawing no. 24 / 95W / P 501
	revision -

scale bar for 1:50

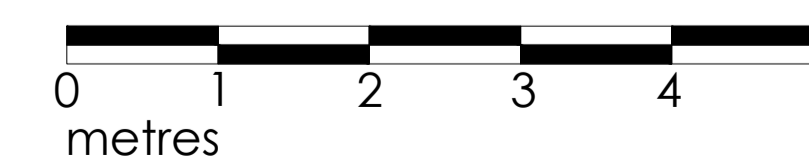

	<b>MIKE BECK DESIGN</b>
	t: 07961 031 843 w: www.mikebeckdesign.co.uk e: info@mikebeckdesign.co.uk