



NOTES
 DO NOT SCALE. WORK TO FIGURED DIMENSIONS ONLY.
 CONTRACTOR TO CHECK ALL DIMENSIONS.
 ALL ERRORS AND OMISSIONS TO BE REPORTED TO THE ARCHITECT.




Front Elevation



Side Elevation

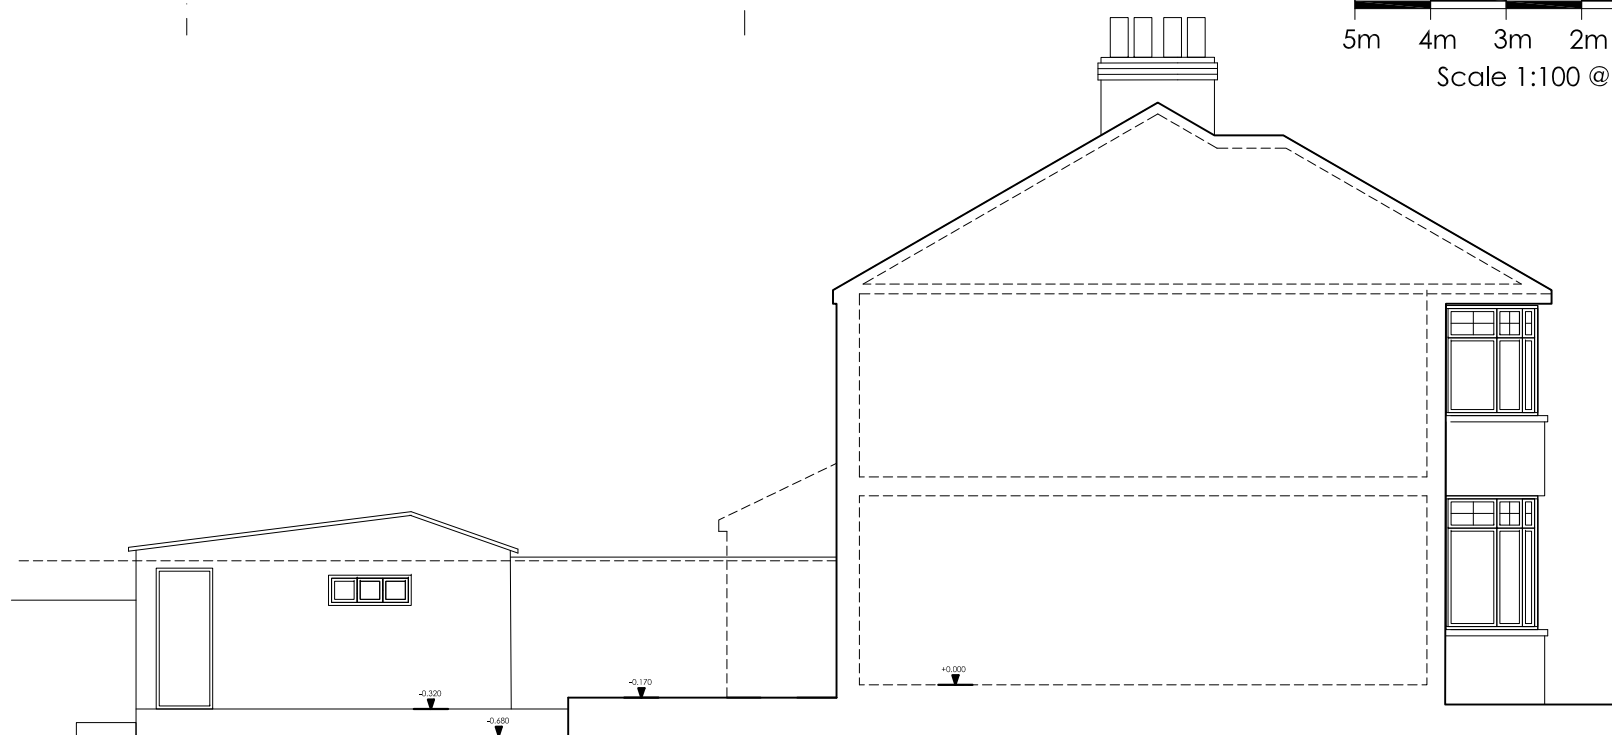 

Rear Elevation

 

ARTHUR ARCHITECTS
 RIBA Chartered Architect
 84 Manor Grove, Richmond TW9 4QF
 tel: 07765 956 421 fax: 020 8288 1410
 email: design@arthur-architects.com

Project
 30 Chase Gardens, Twickenham

Title
 Existing Elevations

Scale 1:100 @ A3	Date Sept 25	Drawn by AA
Job Number 1066	Drawing Number 001	Revision