





Ground Floor Plan - Pool Wing

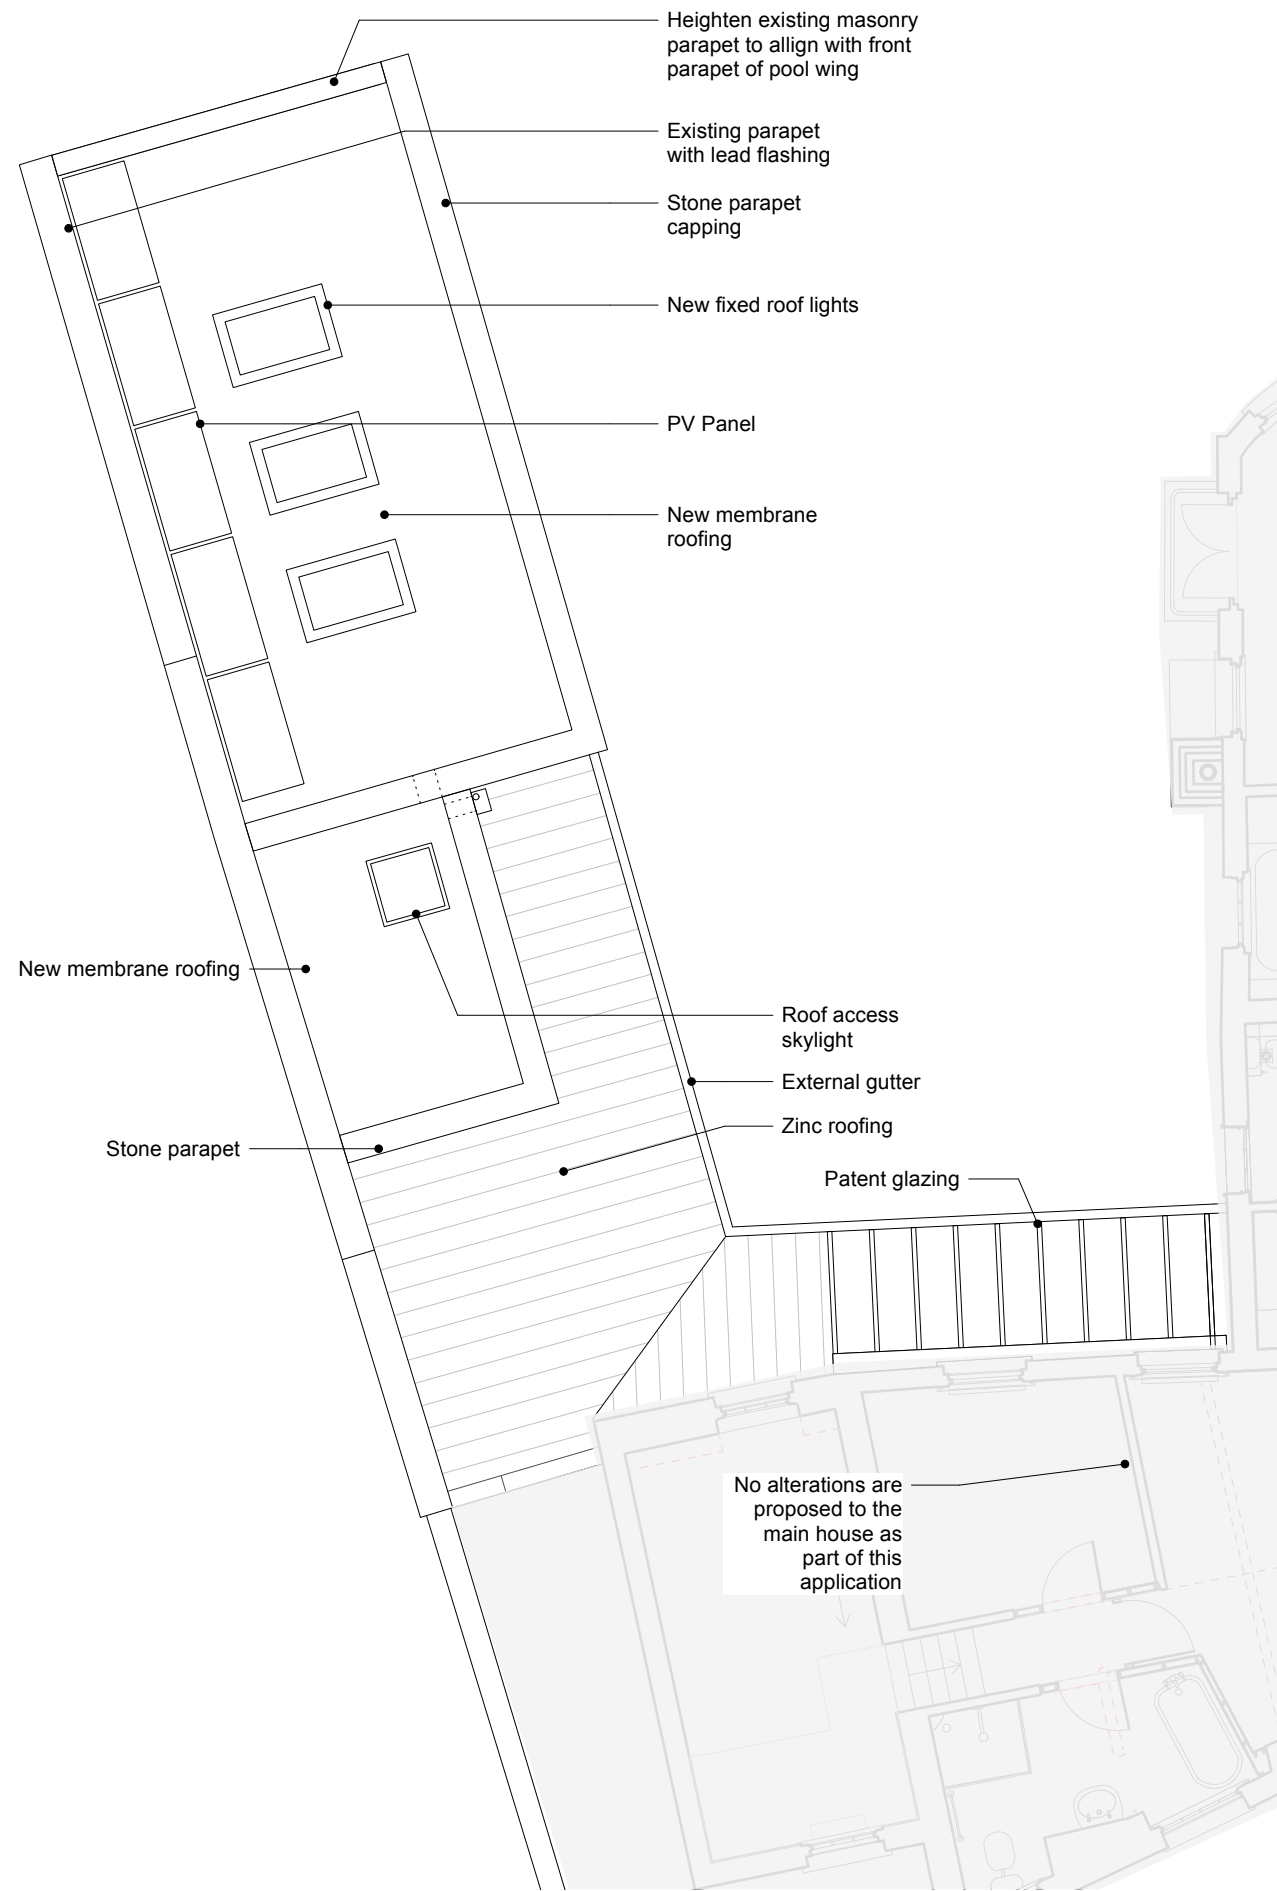

Roof Plan - Pool Wing

 

**TOM TURNER ARCHITECTS**  
 Stanmer House  
 Brighton  
 BN1 9QA  
 tom@tomturnerarchitects.com  
 www.tomturnerarchitects.com

Do not scale from this drawing unless for planning application purposes  
 All dimensions to be verified on site before commencing work. All errors and omissions to be reported to the architect

- Legend:
- existing walls
  - proposed walls
  - demolitions
  - overhead structures
  - fitted joinery

Rev	Date	Description
-	18/09/24	Issue for Planning

**Proposed Floor Plans - Phase 2**  
 Scale: 1:100@A3  
 Revision:

**DWG: 2304-01-13-P2**  
 Project: Avenue Lodge