

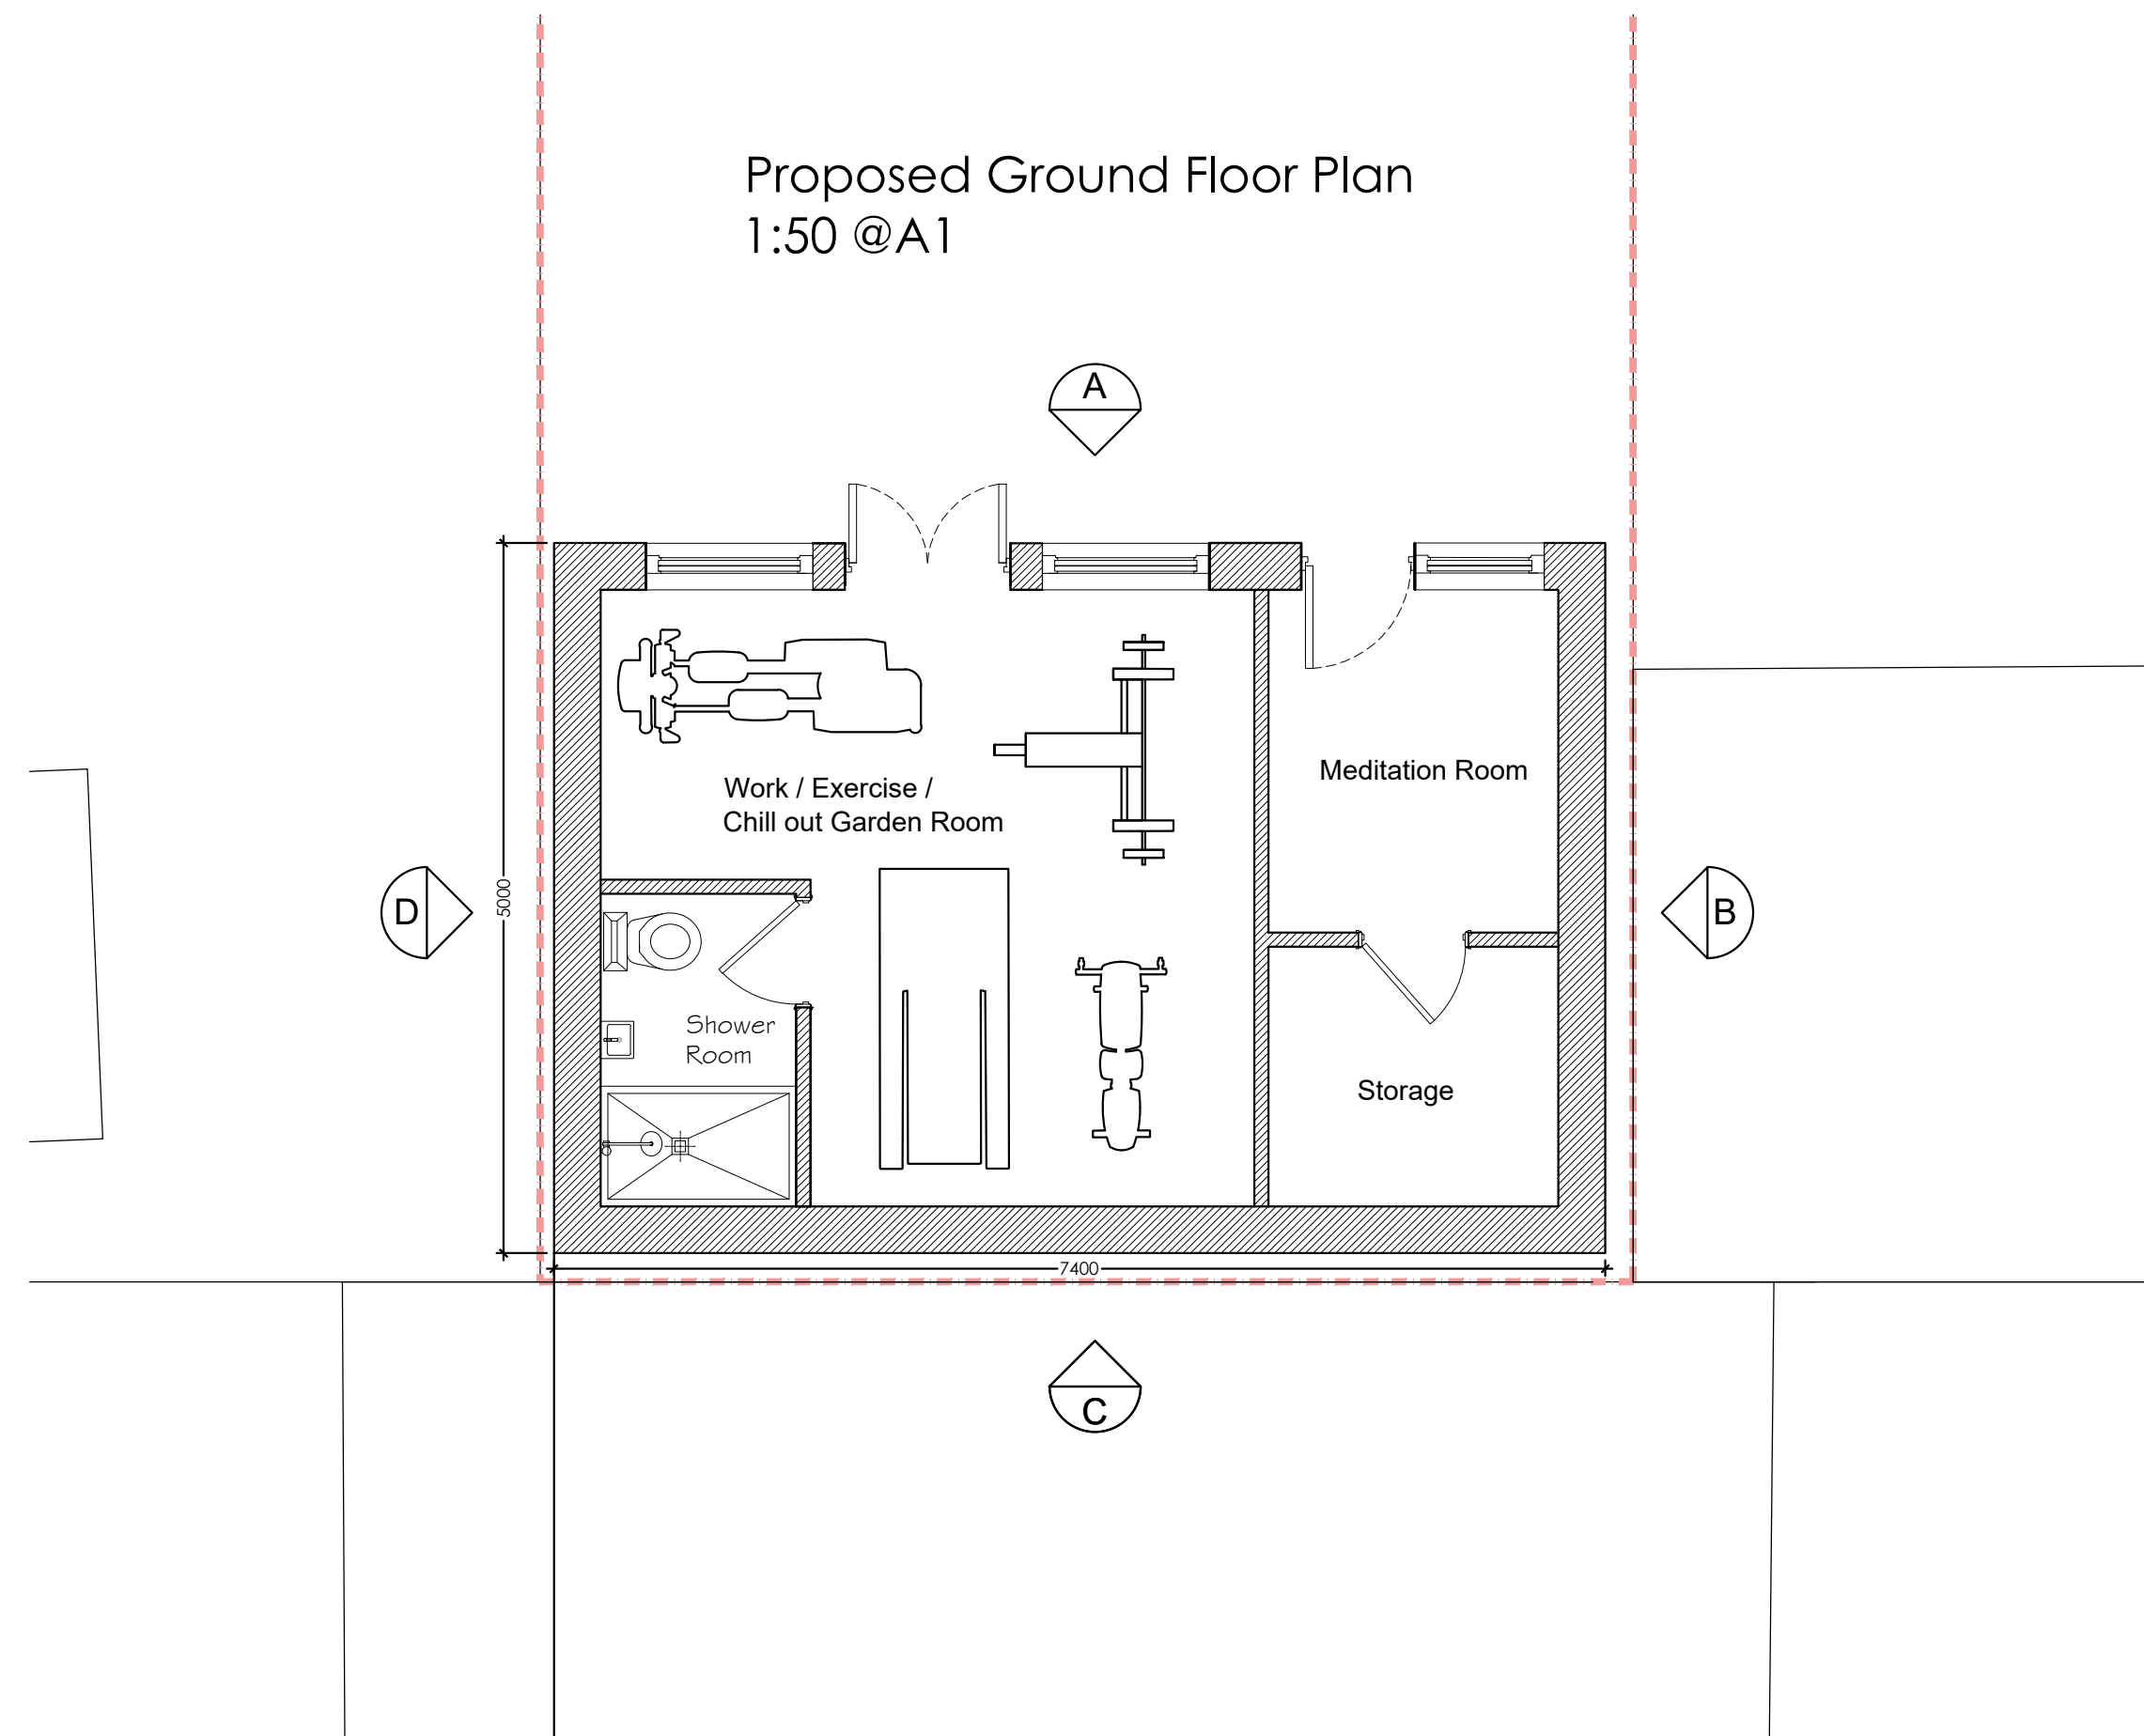



Proposed Ground Floor Plan  
1:50 @A1

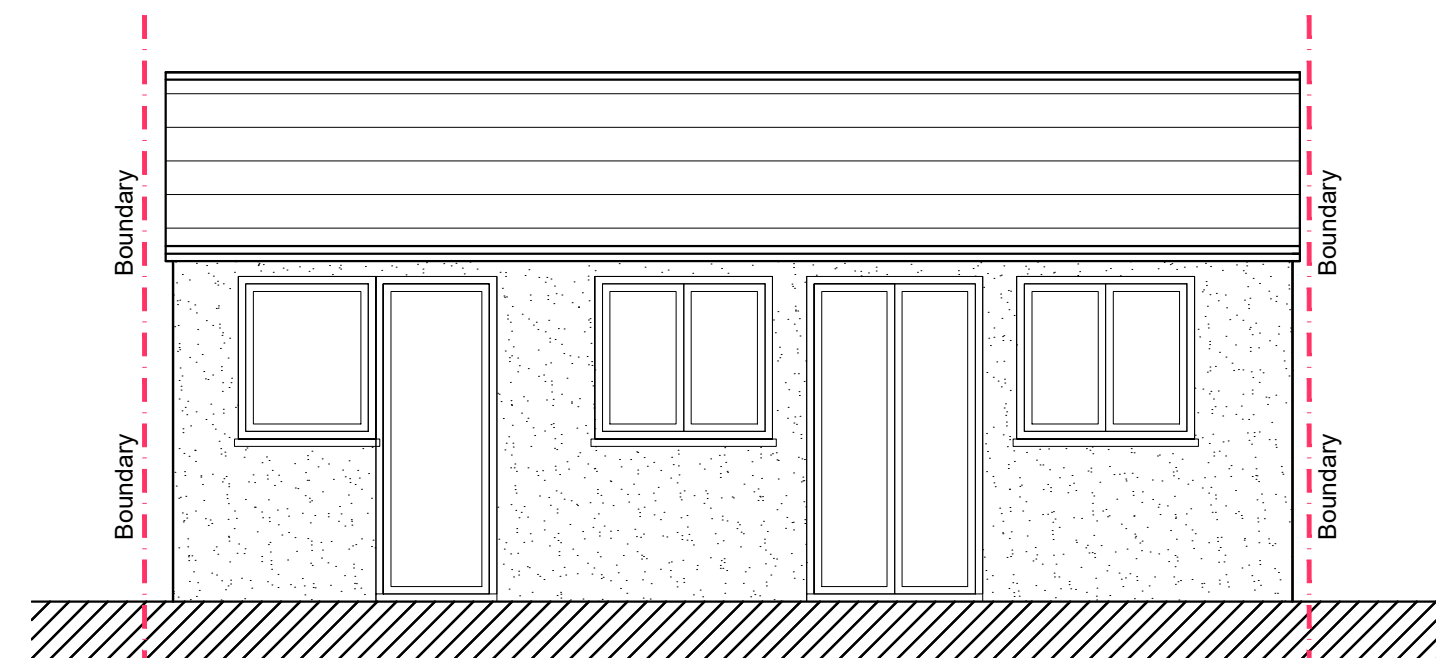


Proposed Roof Plan  
1:50 @A1

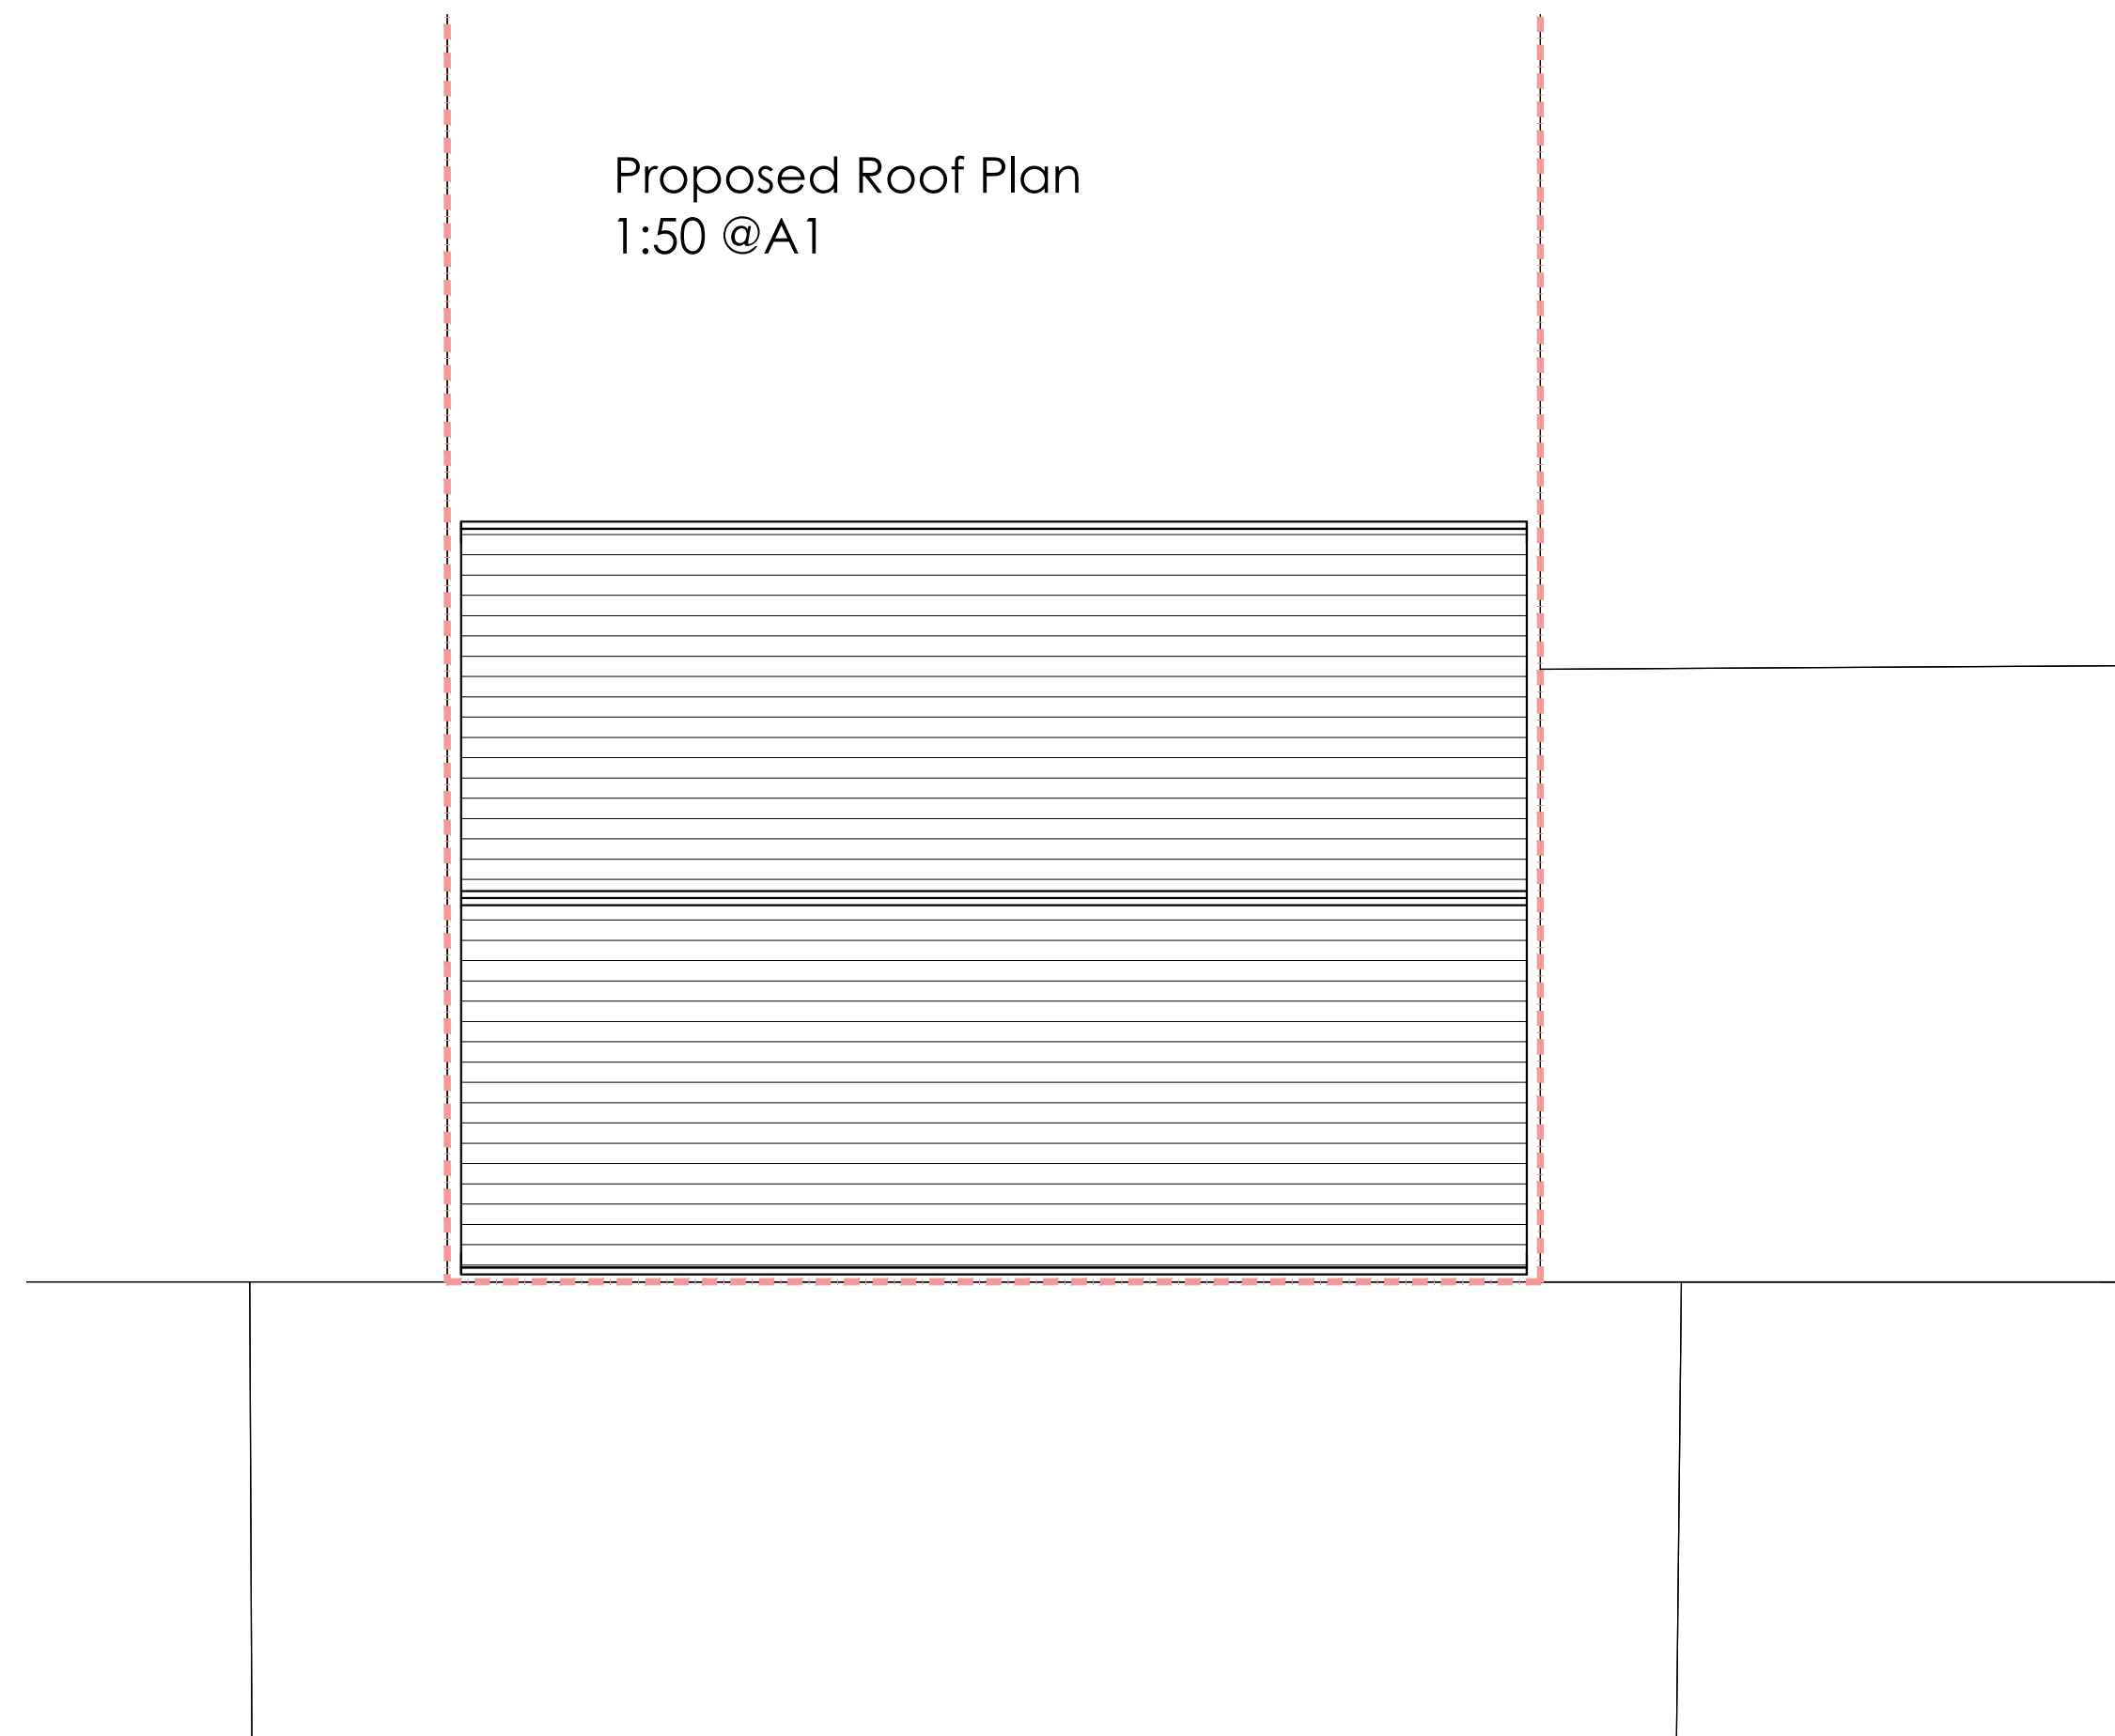


Proposed Elevation A  
1:50 @A1

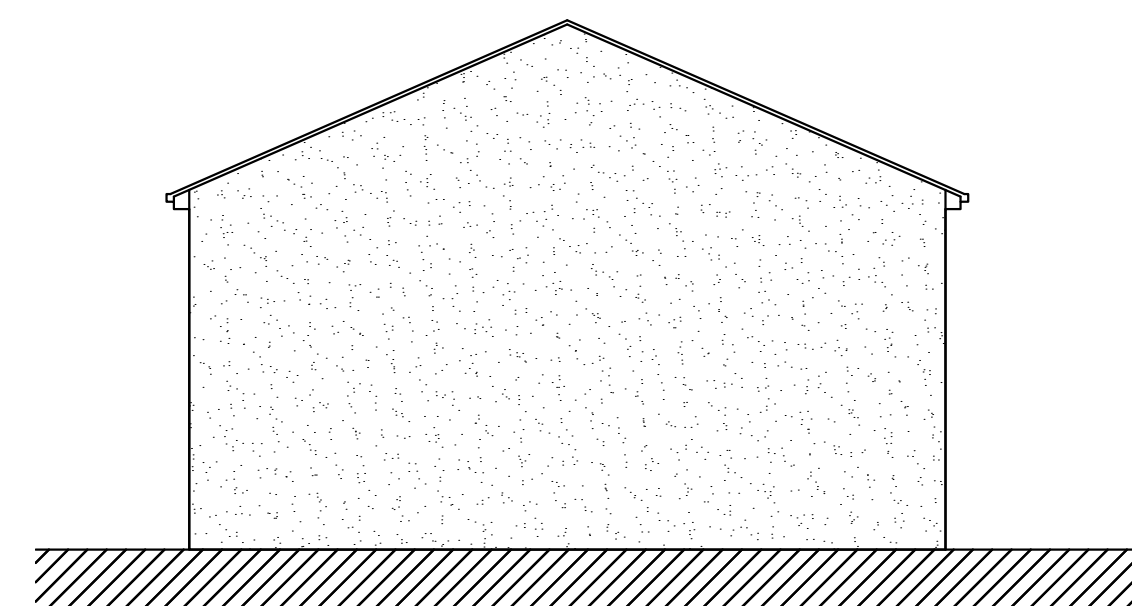

Proposed Elevation B  
1:50 @A1

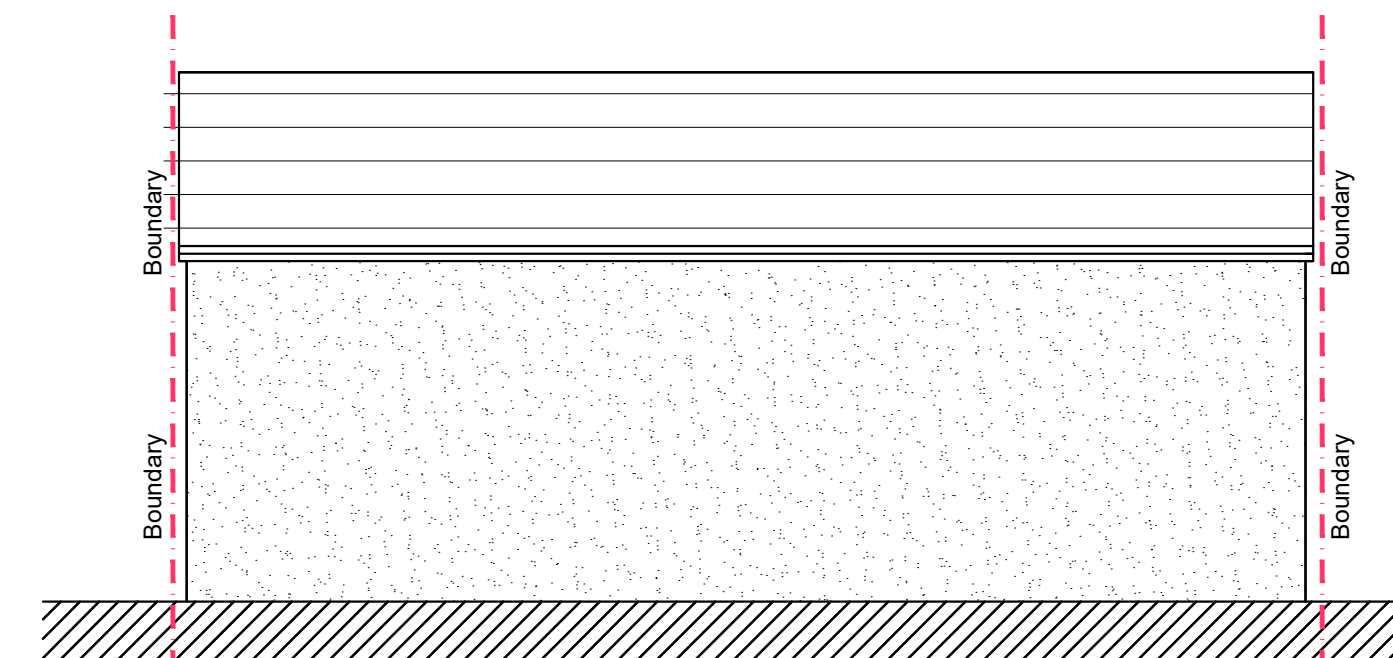

Proposed Elevation C  
1:50 @A1

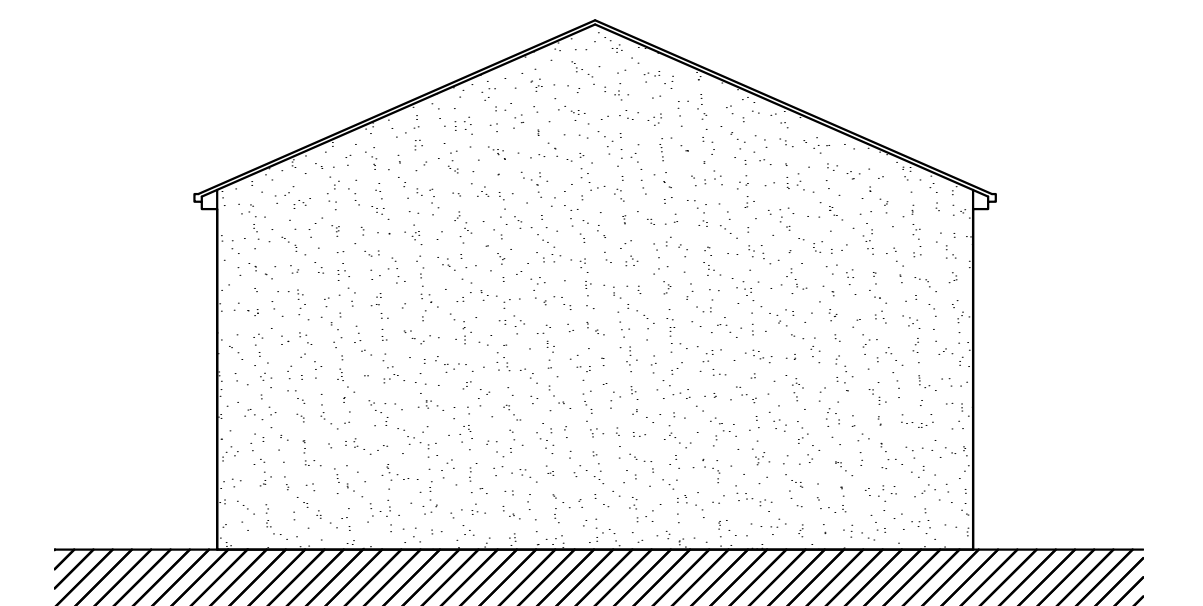

Proposed Elevation D  
1:50 @A1

95 WAVERLEY AVENUE, WHITTON, TW2 6DH

PLANNING

PROPOSED OUTBUILDING

|                                |                                 |               |
|--------------------------------|---------------------------------|---------------|
| date<br>SEP 2022               | client<br>MUNISH AND MANISHA    |               |
| scale<br>1:50 @A1<br>1:100 @A3 | drawing no.<br>22 / 95W / P 303 | revision<br>- |

scale bar for 1:50



MIKE BECK DESIGN

t: 07961 031 843  
w: www.mikebeckdesign.co.uk  
e: info@mikebeckdesign.co.uk