



NOTES:

1. Dimensions are in millimetres unless stated otherwise
2. Levels are in meters AOD unless stated otherwise
3. Dimensions govern. Do not scale off the drawing
4. All discrepancies to be verified on site before proceeding
5. All discrepancies on this drawing to be notified in writing to the Architect.

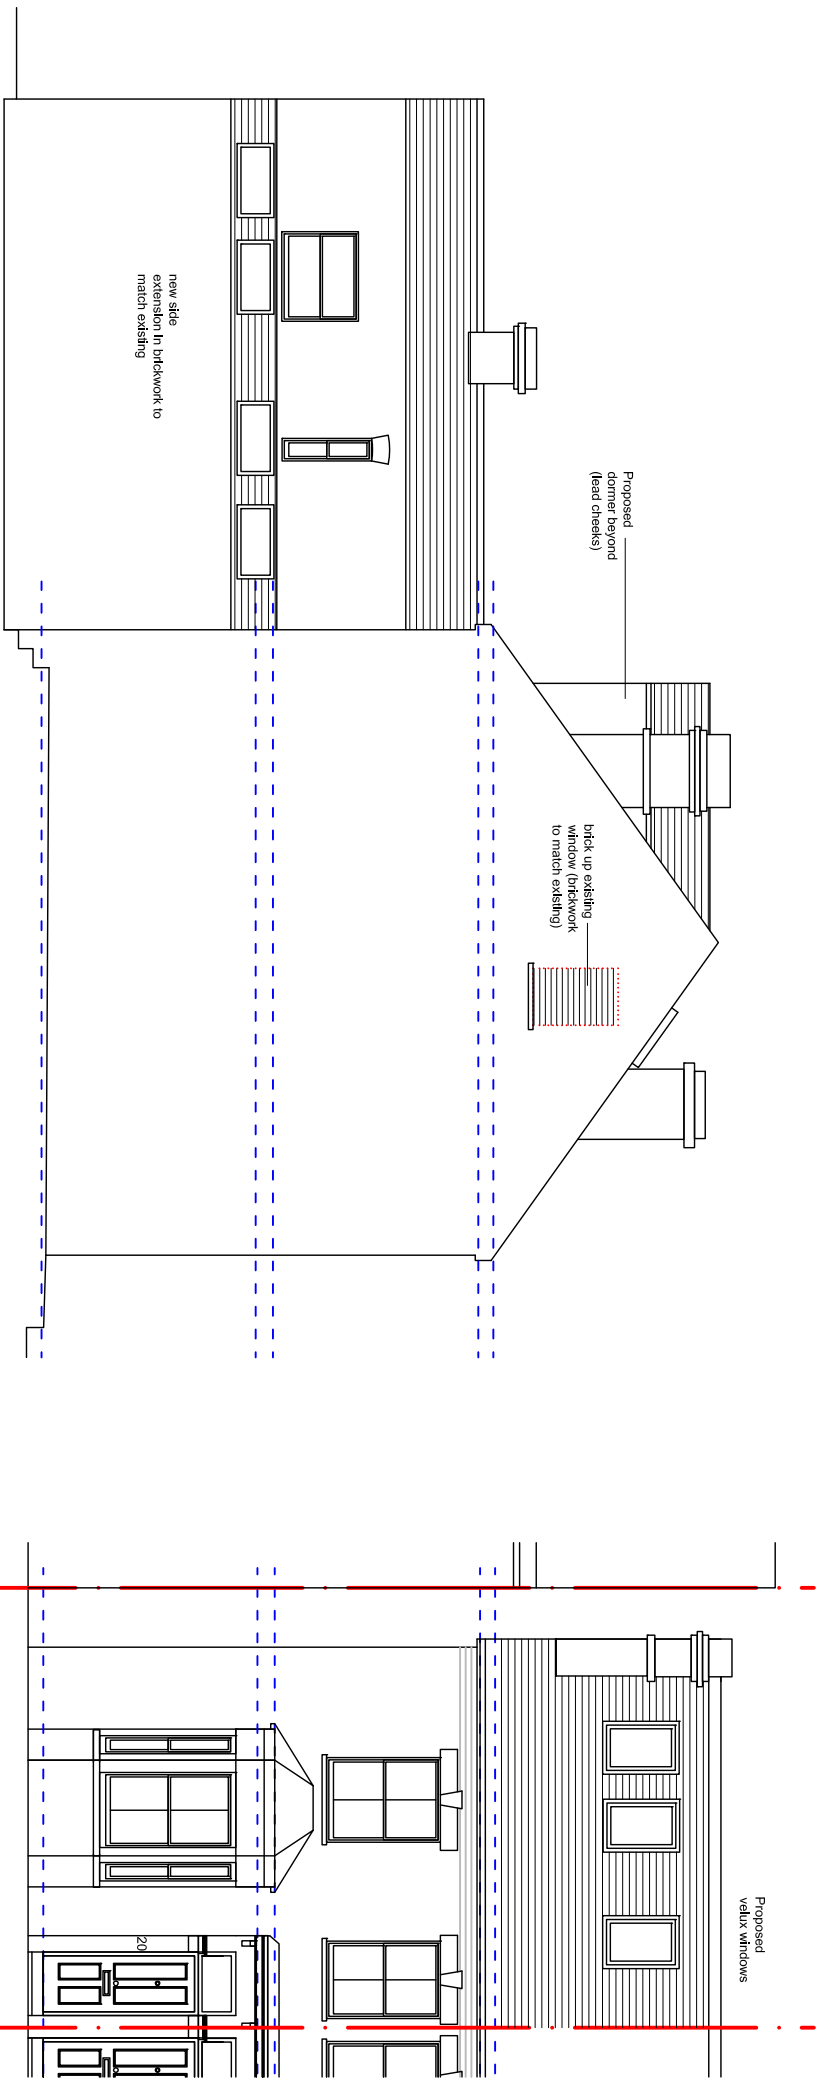


Proposed Side Elevation
1:100@A3


Proposed Front Elevation
1:100@A3

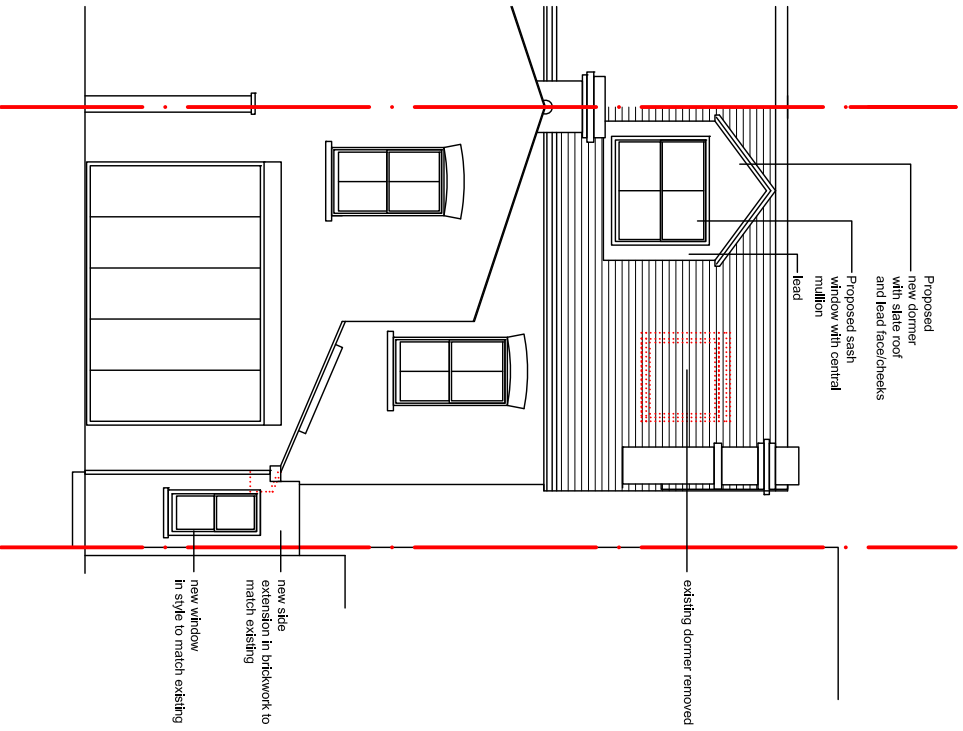

Proposed Rear Elevation
1:100@A3

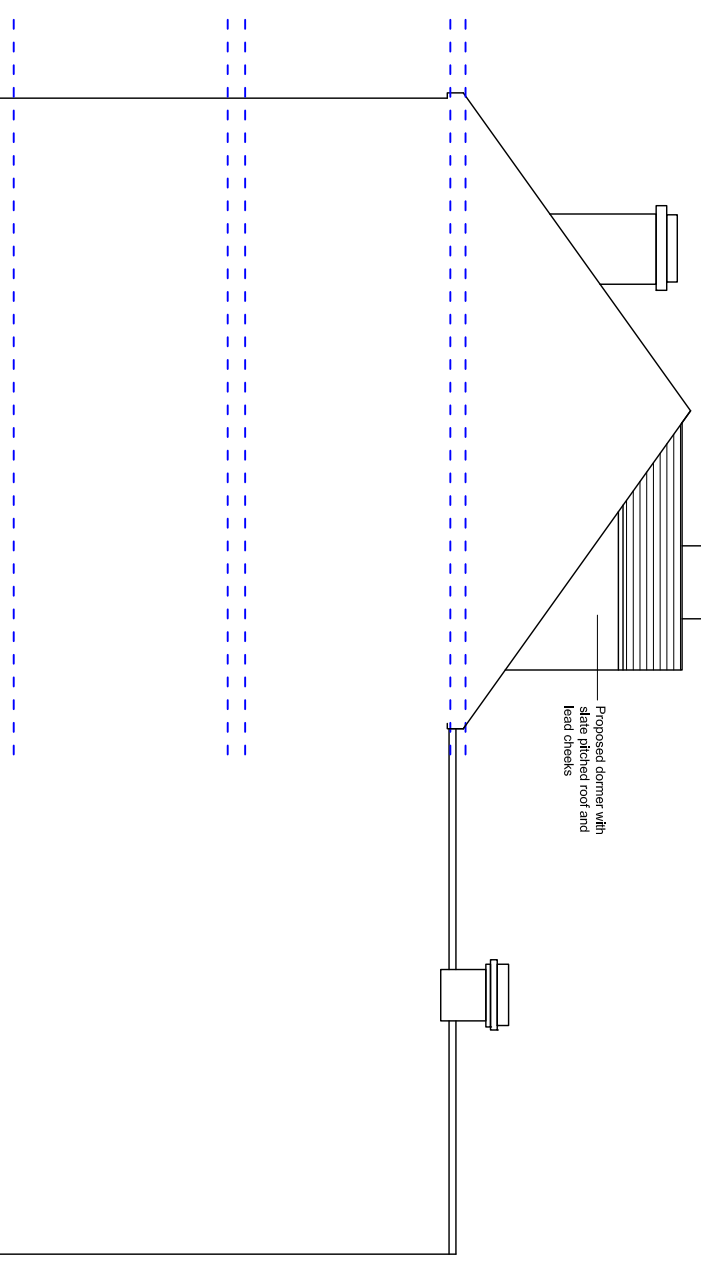

Proposed Side Elevation/Section
1:100@A3

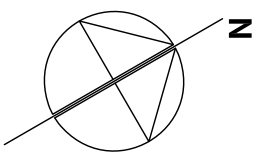

REVISIONS:
02: 02.09.24 Updated for NMA
01: 22.03.23 Loft Plans revised
00: 20.12.22 For Planning

PLANNING

PROJECT
20 Chisholm Road
Richmond
TW10 6UH
Mr and Mrs Scott

DRAWING

PROPOSED ELEVATIONS

SCALE	PAPER SIZE	DATE	DRAWN BY
1:100	A3	DEC22	SH
DRAWING N ^o	REVISION		
20.37.260	02		

place*
architecture + design

Place Architecture and Design Limited
The Laurels, 51 Fairhaven Road, Redhill, Surrey RH1 2LB
T: 07900 383835
W: www.place-architectureanddesign.co.uk