



BOUNDARY LINE

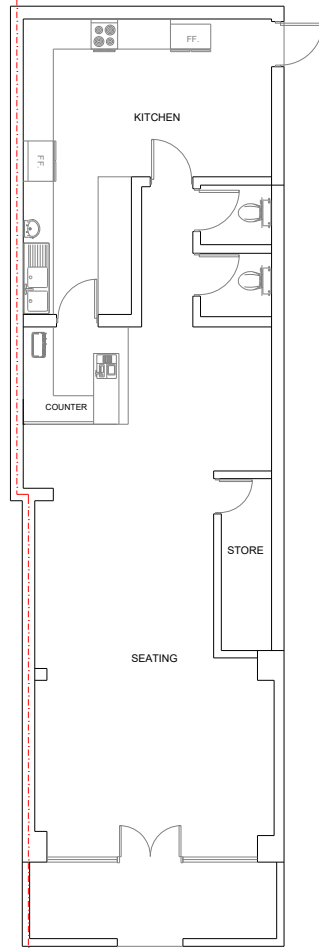

PRE-EXISTING GROUND FLOOR PLAN


BOUNDARY LINE

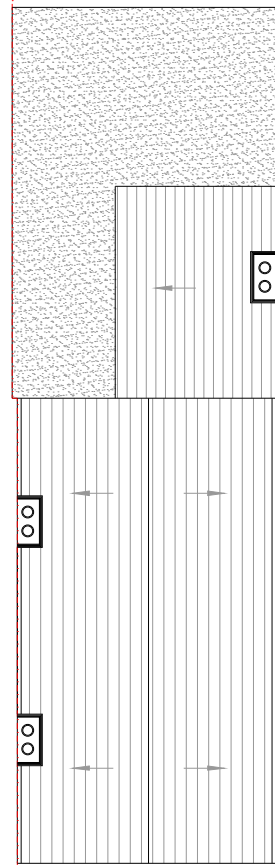


PRE-EXISTING ROOF PLAN




PRE-EXISTING FRONT ELEVATION

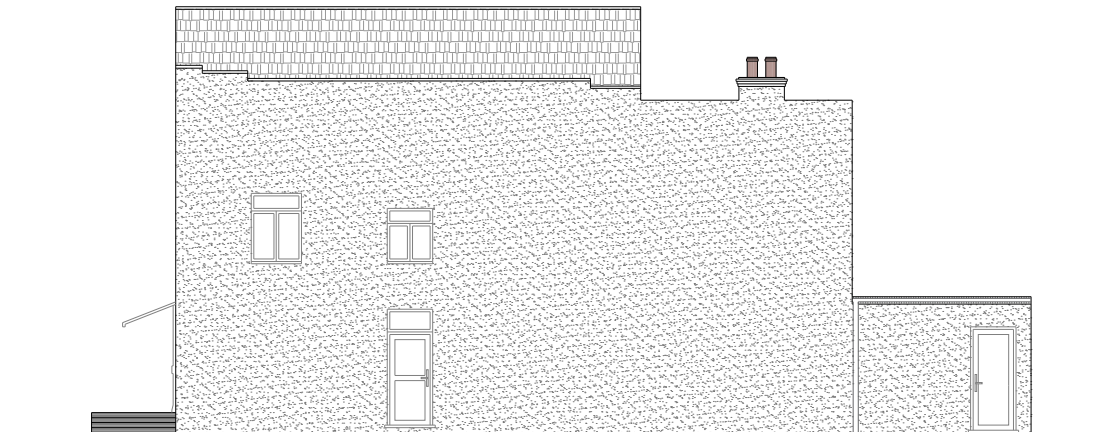


PRE-EXISTING SIDE ELEVATION-1

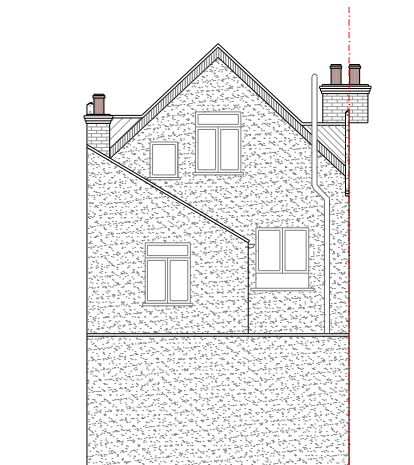

PRE-EXISTING REAR ELEVATION

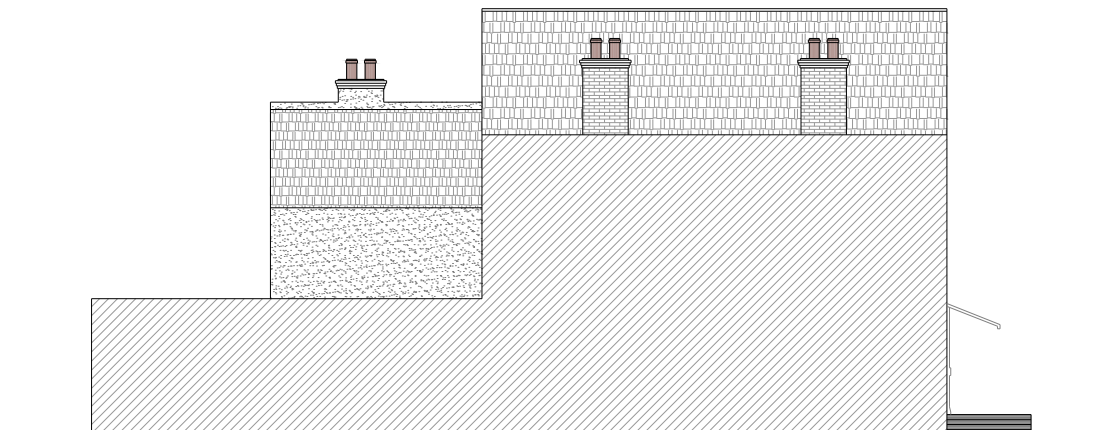

PRE-EXISTING SIDE ELEVATION-2

 

SCALE 1:150@A3

Project :
Retrospective Drawing For Extractor System

Date : 15/05/24

Sheet Title :
Pre-Existing Floor Plan, Elevations, Roof Plan

Sheet no : 01

Address :
28 Staines Road
TWICKENHAM
TW2 5AH

Applicant : Sardunya Cafe Bistro

A 15.05.24 DA ISSUE AMENDMENT CK BY