



BOUNDARY LINE

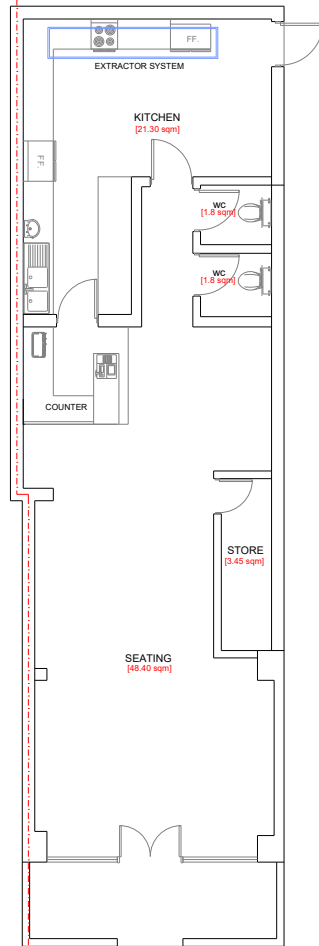

EXISTING GROUND FLOOR PLAN


BOUNDARY LINE

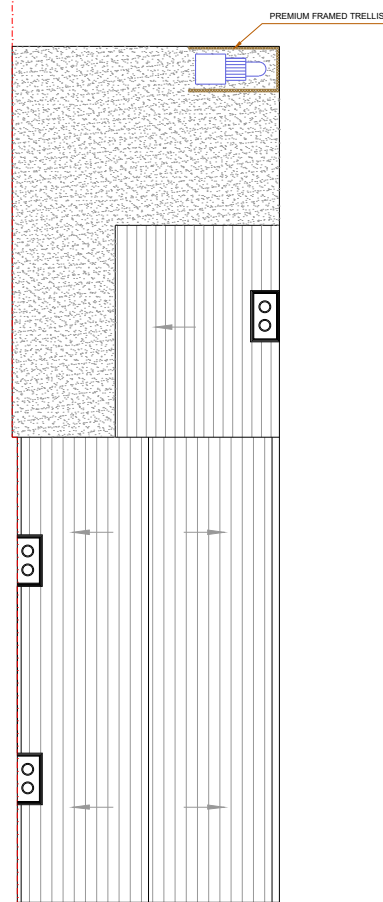


EXISTING ROOF PLAN




EXISTING FRONT ELEVATION

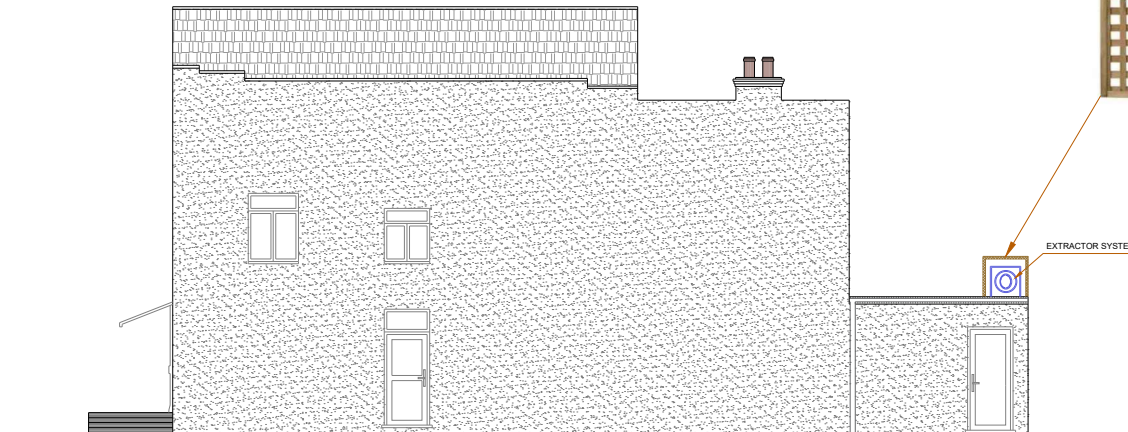

EXISTING SIDE ELEVATION-1

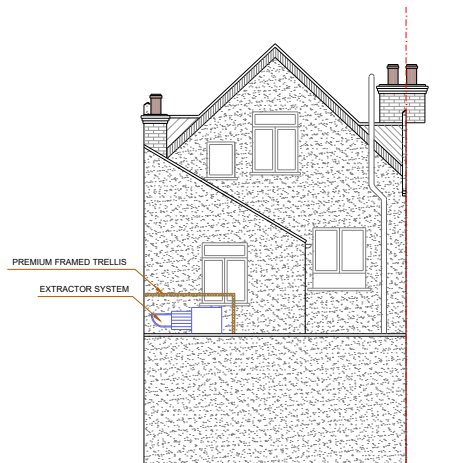

EXISTING REAR ELEVATION

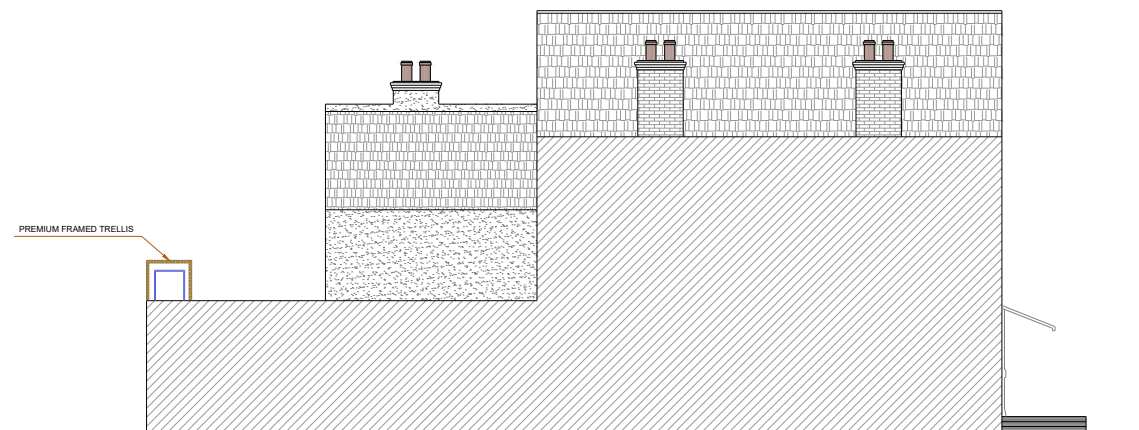


EXISTING SIDE ELEVATION-2

PREMIUM FRAMED TRELLIS



A 15.05.24 DA ISSUE AMENDMENT CK BY

 

SCALE 1:150@A3

Project :  
Retrospective Drawing For Extractor System

Date : 15/05/24

Sheet Title :  
Existing Floor Plan, Elevations, Roof Plan

Sheet no : 02

Address :  
28 Staines Road  
TWICKENHAM  
TW2 5AH

Applicant : Sardunya Cafe Bistro