

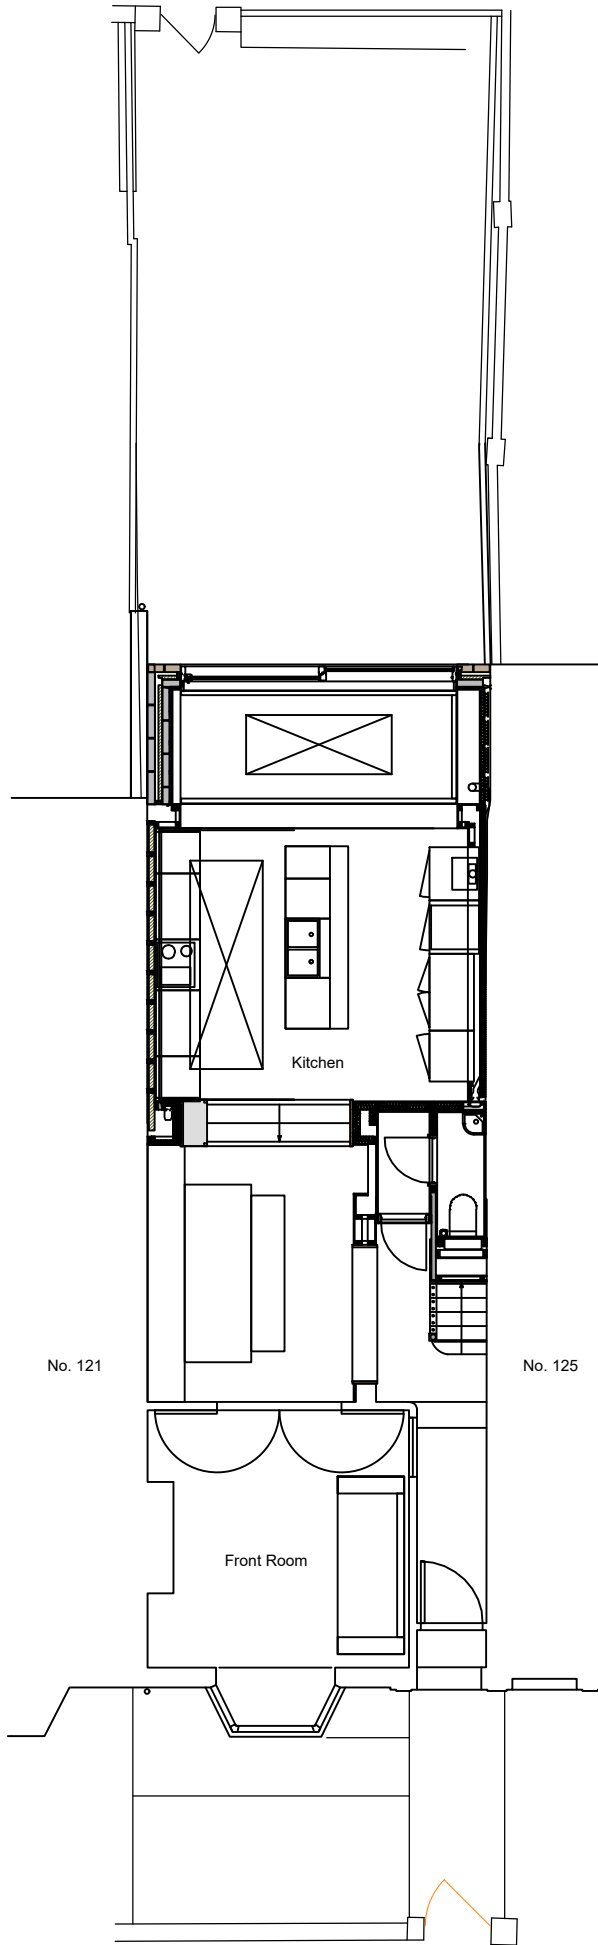



THIS DRAWING HAS BEEN PRODUCED FOR THE PURPOSE OF APPLYING FOR PLANNING PERMISSION ONLY. NO LIABILITY ARISING FROM ITS USE FOR ANY OTHER PURPOSE WILL BE ACCEPTED.

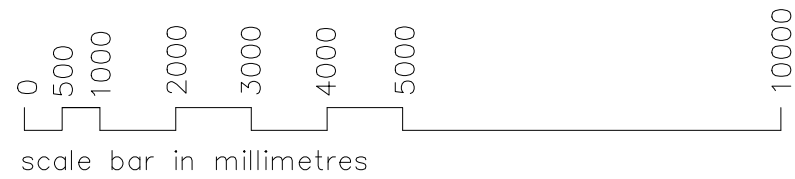


GROUND FLOOR PLAN

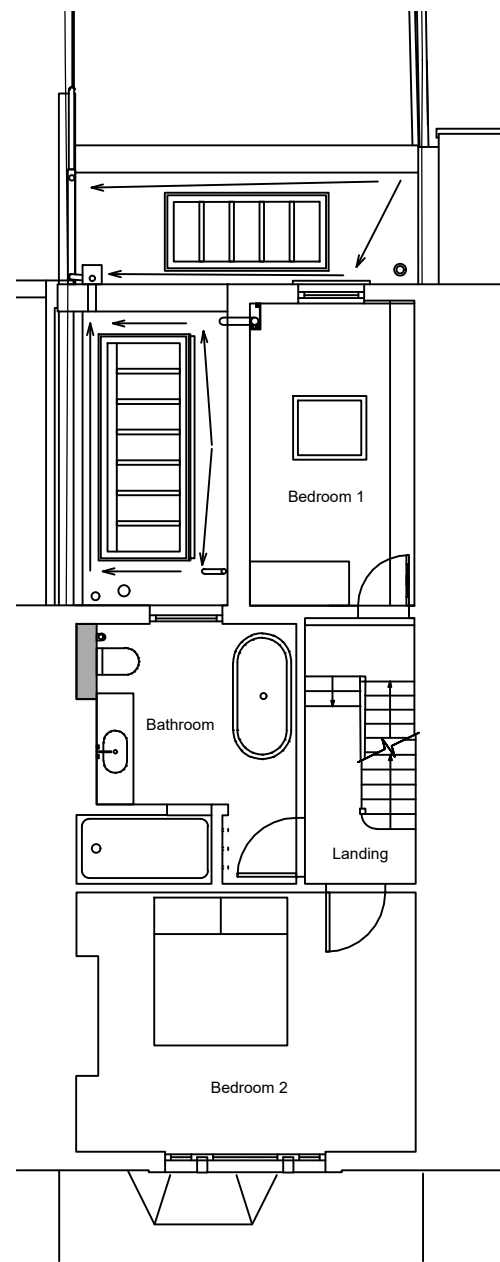


FIRST FLOOR PLAN

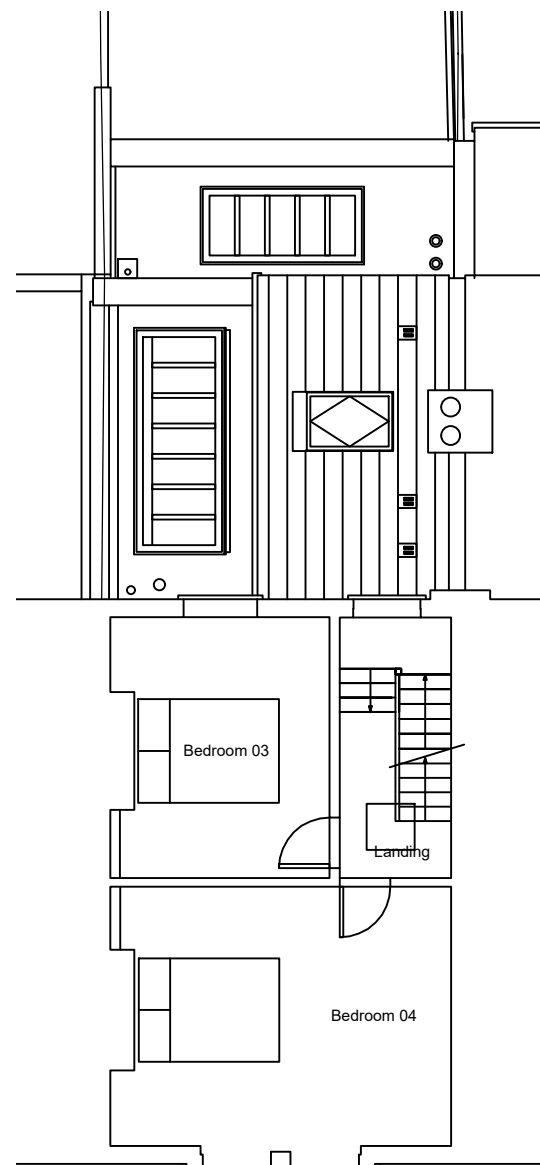

SECOND FLOOR PLAN

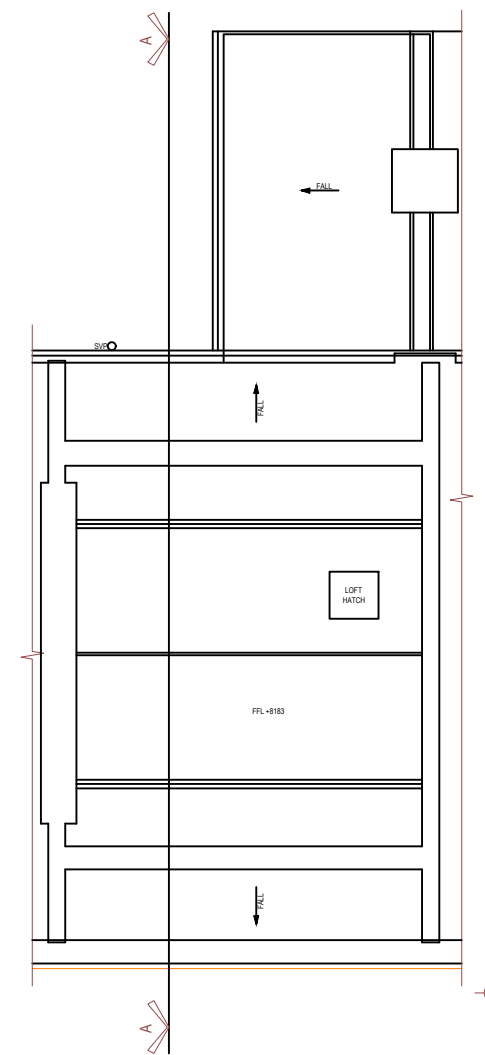

LOFT PLAN

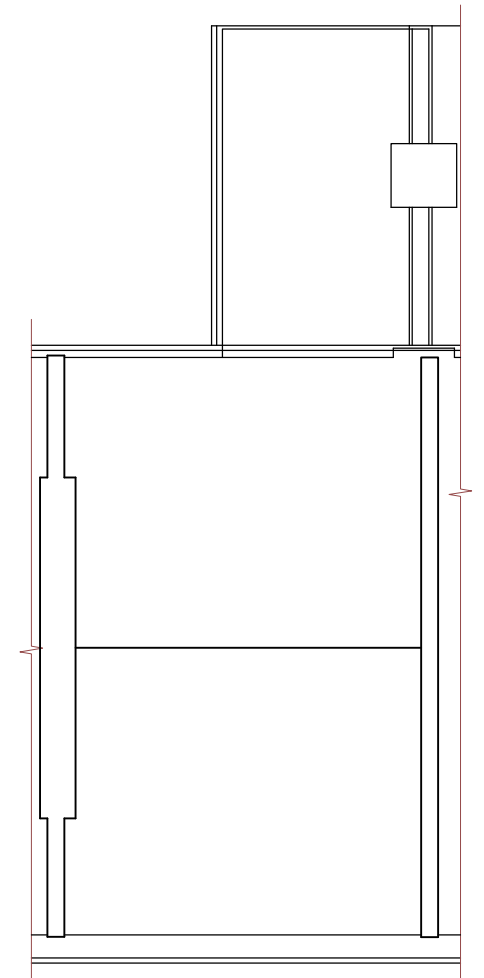

ROOF PLAN

rev	description	date
-----	-------------	------

© Chestnut Planners Ltd 2024

 Chestnut Planning Barnes, London T 02082558560 M 07973753867 Epsom, Surrey T 01372 230615 M 07785 918011 www.chestnutplanning.co.uk planning@chestnutplanning.co.uk	
client	ANNA & JAMES HALSTEAD
project	123 WHITE HART LANE
drawing	EXISTING FLOOR PLANS
drawing status	planning
project no	726
scale	1/100 @ A3
drawing no	01
date	SEP 24
rev	