



PROPOSED REAR ELEVATION
Scale 1:50



PROPOSED RIGHT SIDE ELEVATION
Scale 1:100

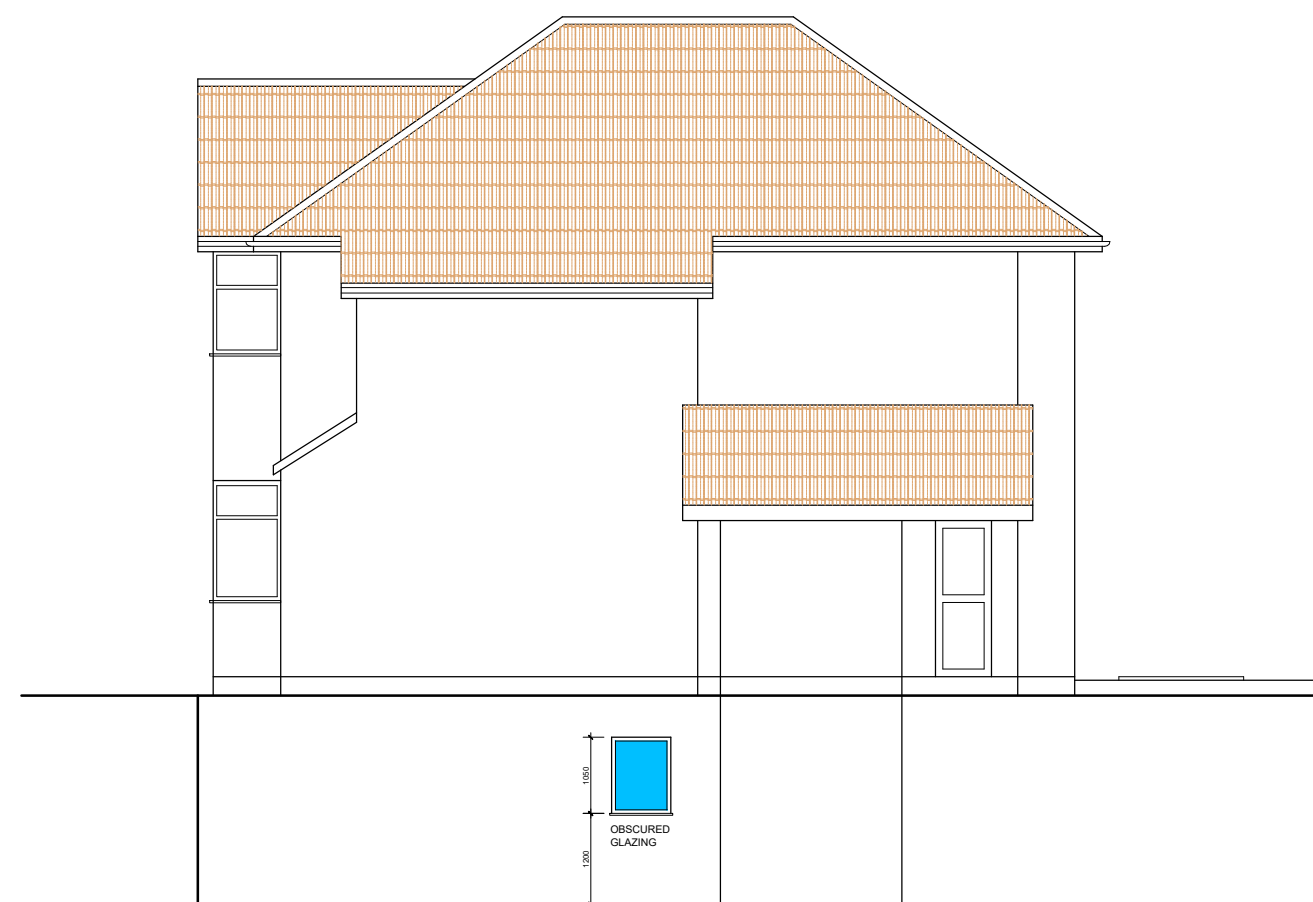

PROPOSED FRONT ELEVATION
Scale 1:100

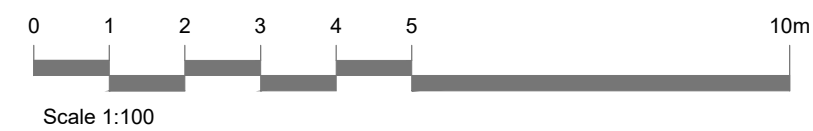

Rev	Amendment	Date

FOR INFORMATION ONLY

Project
**CHANGE OF USE OF
 BASEMENT TO SELF
 CONTAINED 2 BED FLAT**

Client
MR & MRS KHAN

Project Location
**2 MONTROSE AVENUE,
 TWICKENHAM, TW2 6HB**

Drawing Title
PROPOSED ELEVATIONS

Drawn By	Checked By	Scale	Date
CAD	ER	1:100@A2	AUG-2024

Drawing No	Revision
PJ228-10-002	A