
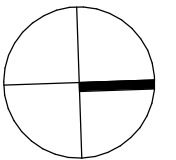


18 BLOXHAM CRESCENT

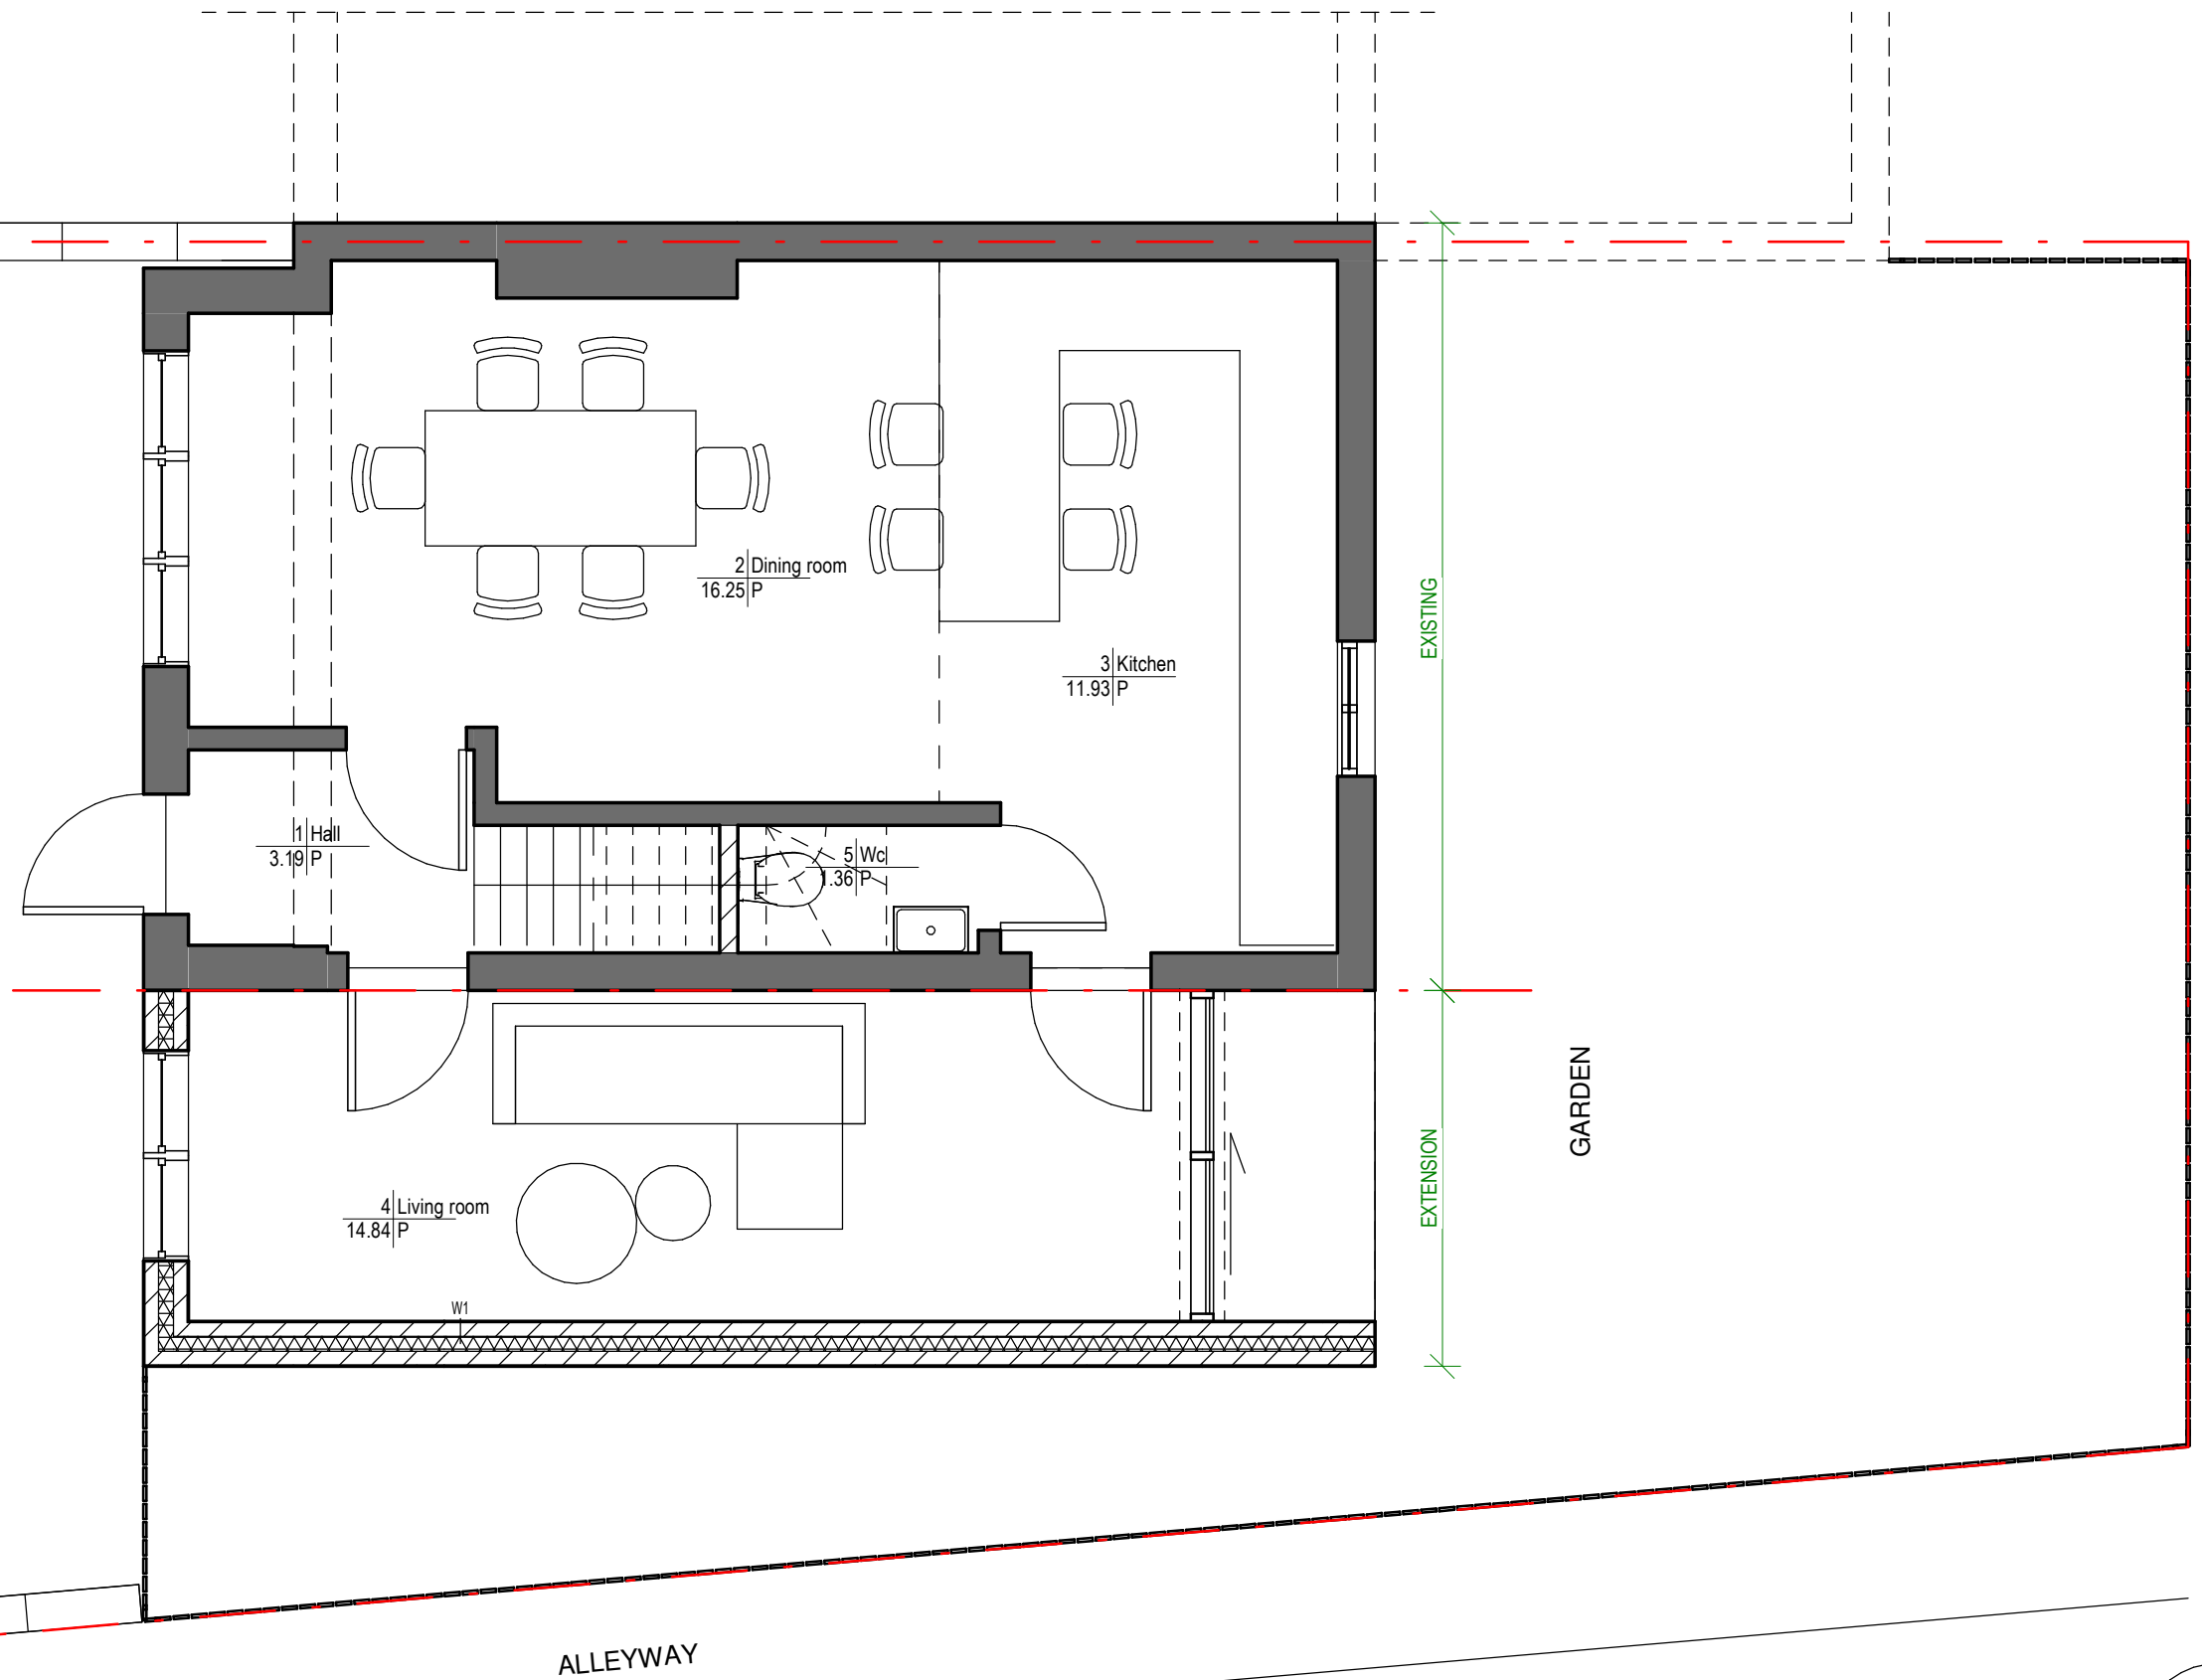

0 2,5 m

PNDT
ARCHITECTURE & URBANISM

CLIENT:

MARCIN KRZYWANSKI

ADDRESS:

18 BLOXHAM CRESCENT TW12 2QD

PROJECT:

HOUSE EXTENSION

DRAWING TITLE:

PROPOSED GROUND FLOOR PLAN

DATE:

19/09/2024

DRAWING NO:

A102

SCALE:

1 : 50