


South East elevation to Main Building

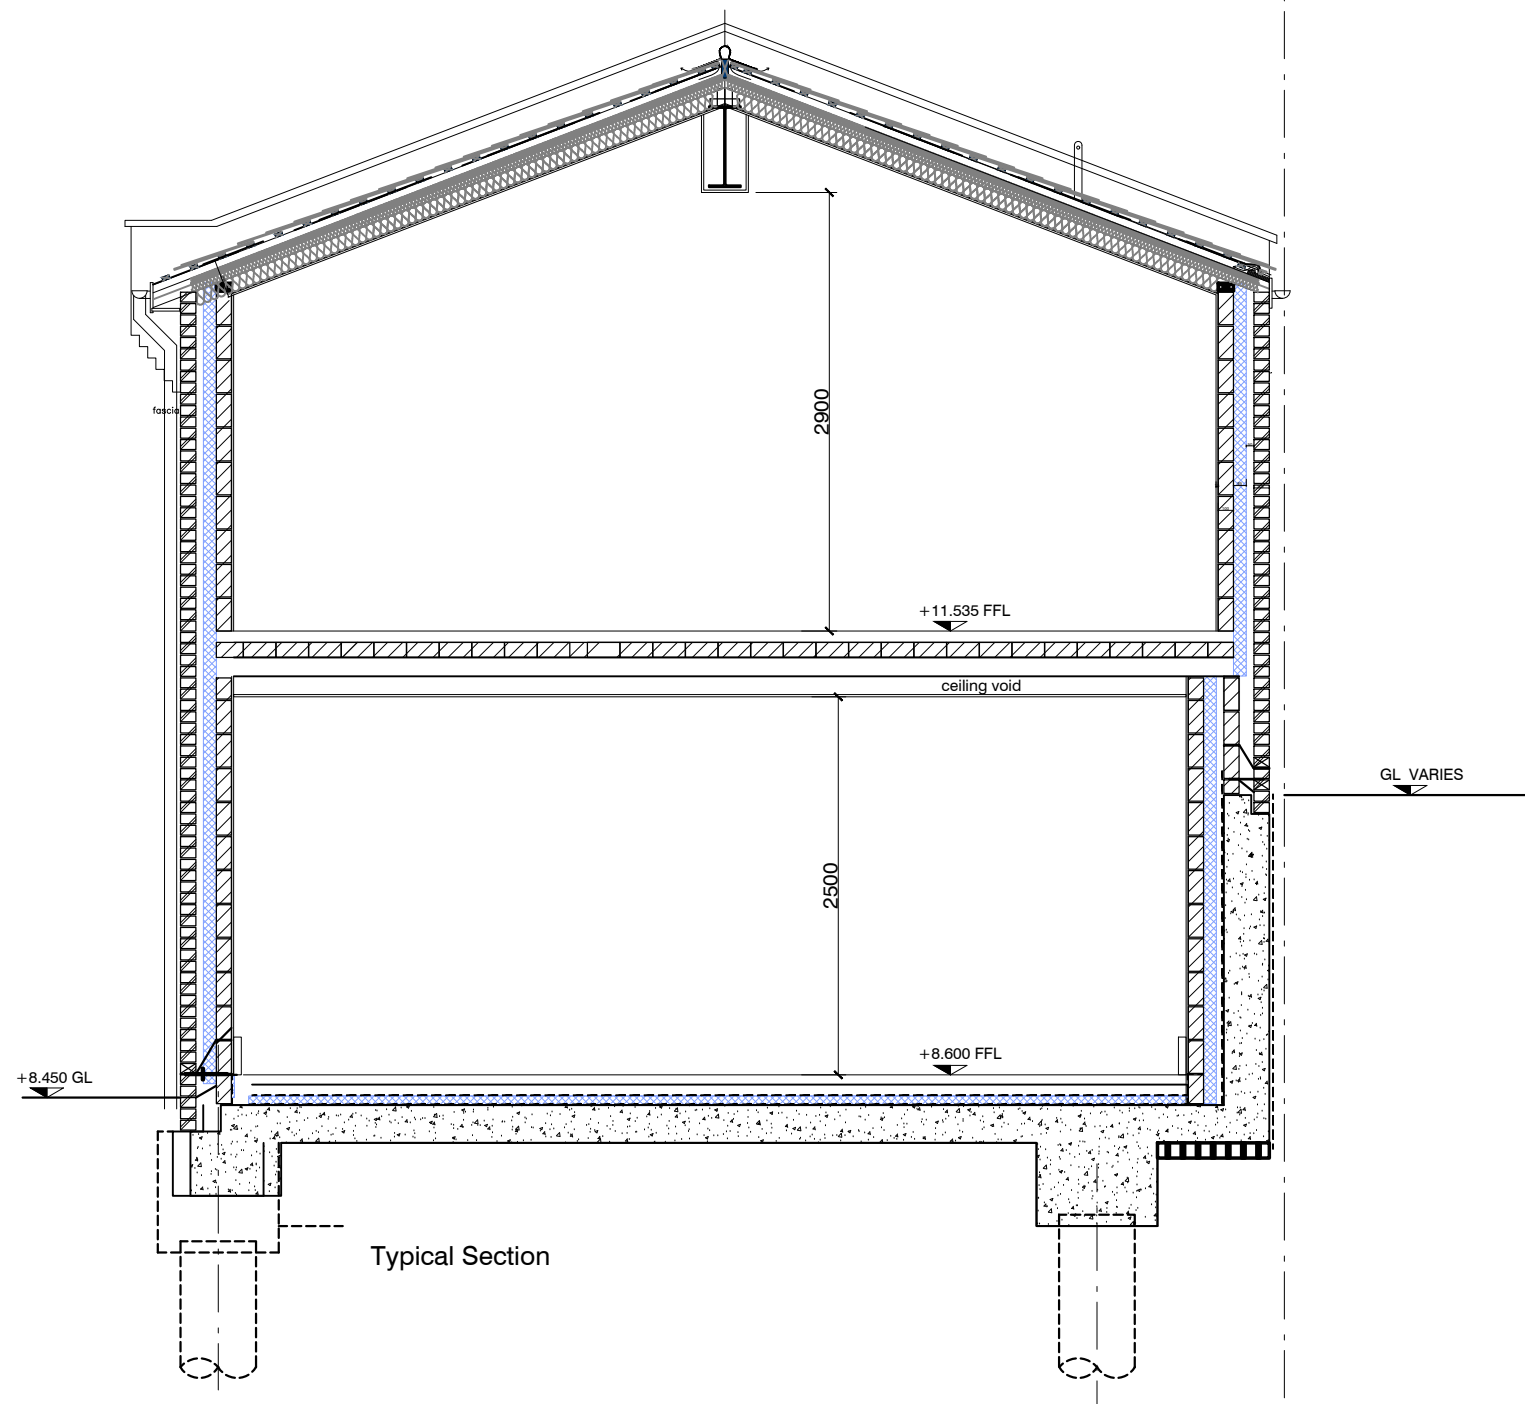

<small>do not scale from this drawing</small> <small>verify all dimensions by site measurement</small> <small>errors and omissions to be reported to the architect</small> <small>copyright</small>	<small>drawing status</small> issued for planning	<small>scale bar</small> 	<small>notes</small>	<small>title</small> Existing Section, Typical	<small>client</small> Charles Richards	<small>project</small> Office Conversion Messom Mews, 33 - 57 Grosvenor Road Twickenham, Middlesex TW1 4AD	<small>drawing number</small> 2402.105
				<small>scale</small> 1:25@A1 / 1:50@A3	<small>drawn</small> GT	<small>date</small> 13.05.24	<small>checked</small>