




1 Existing Front Elevation
1:50@A1

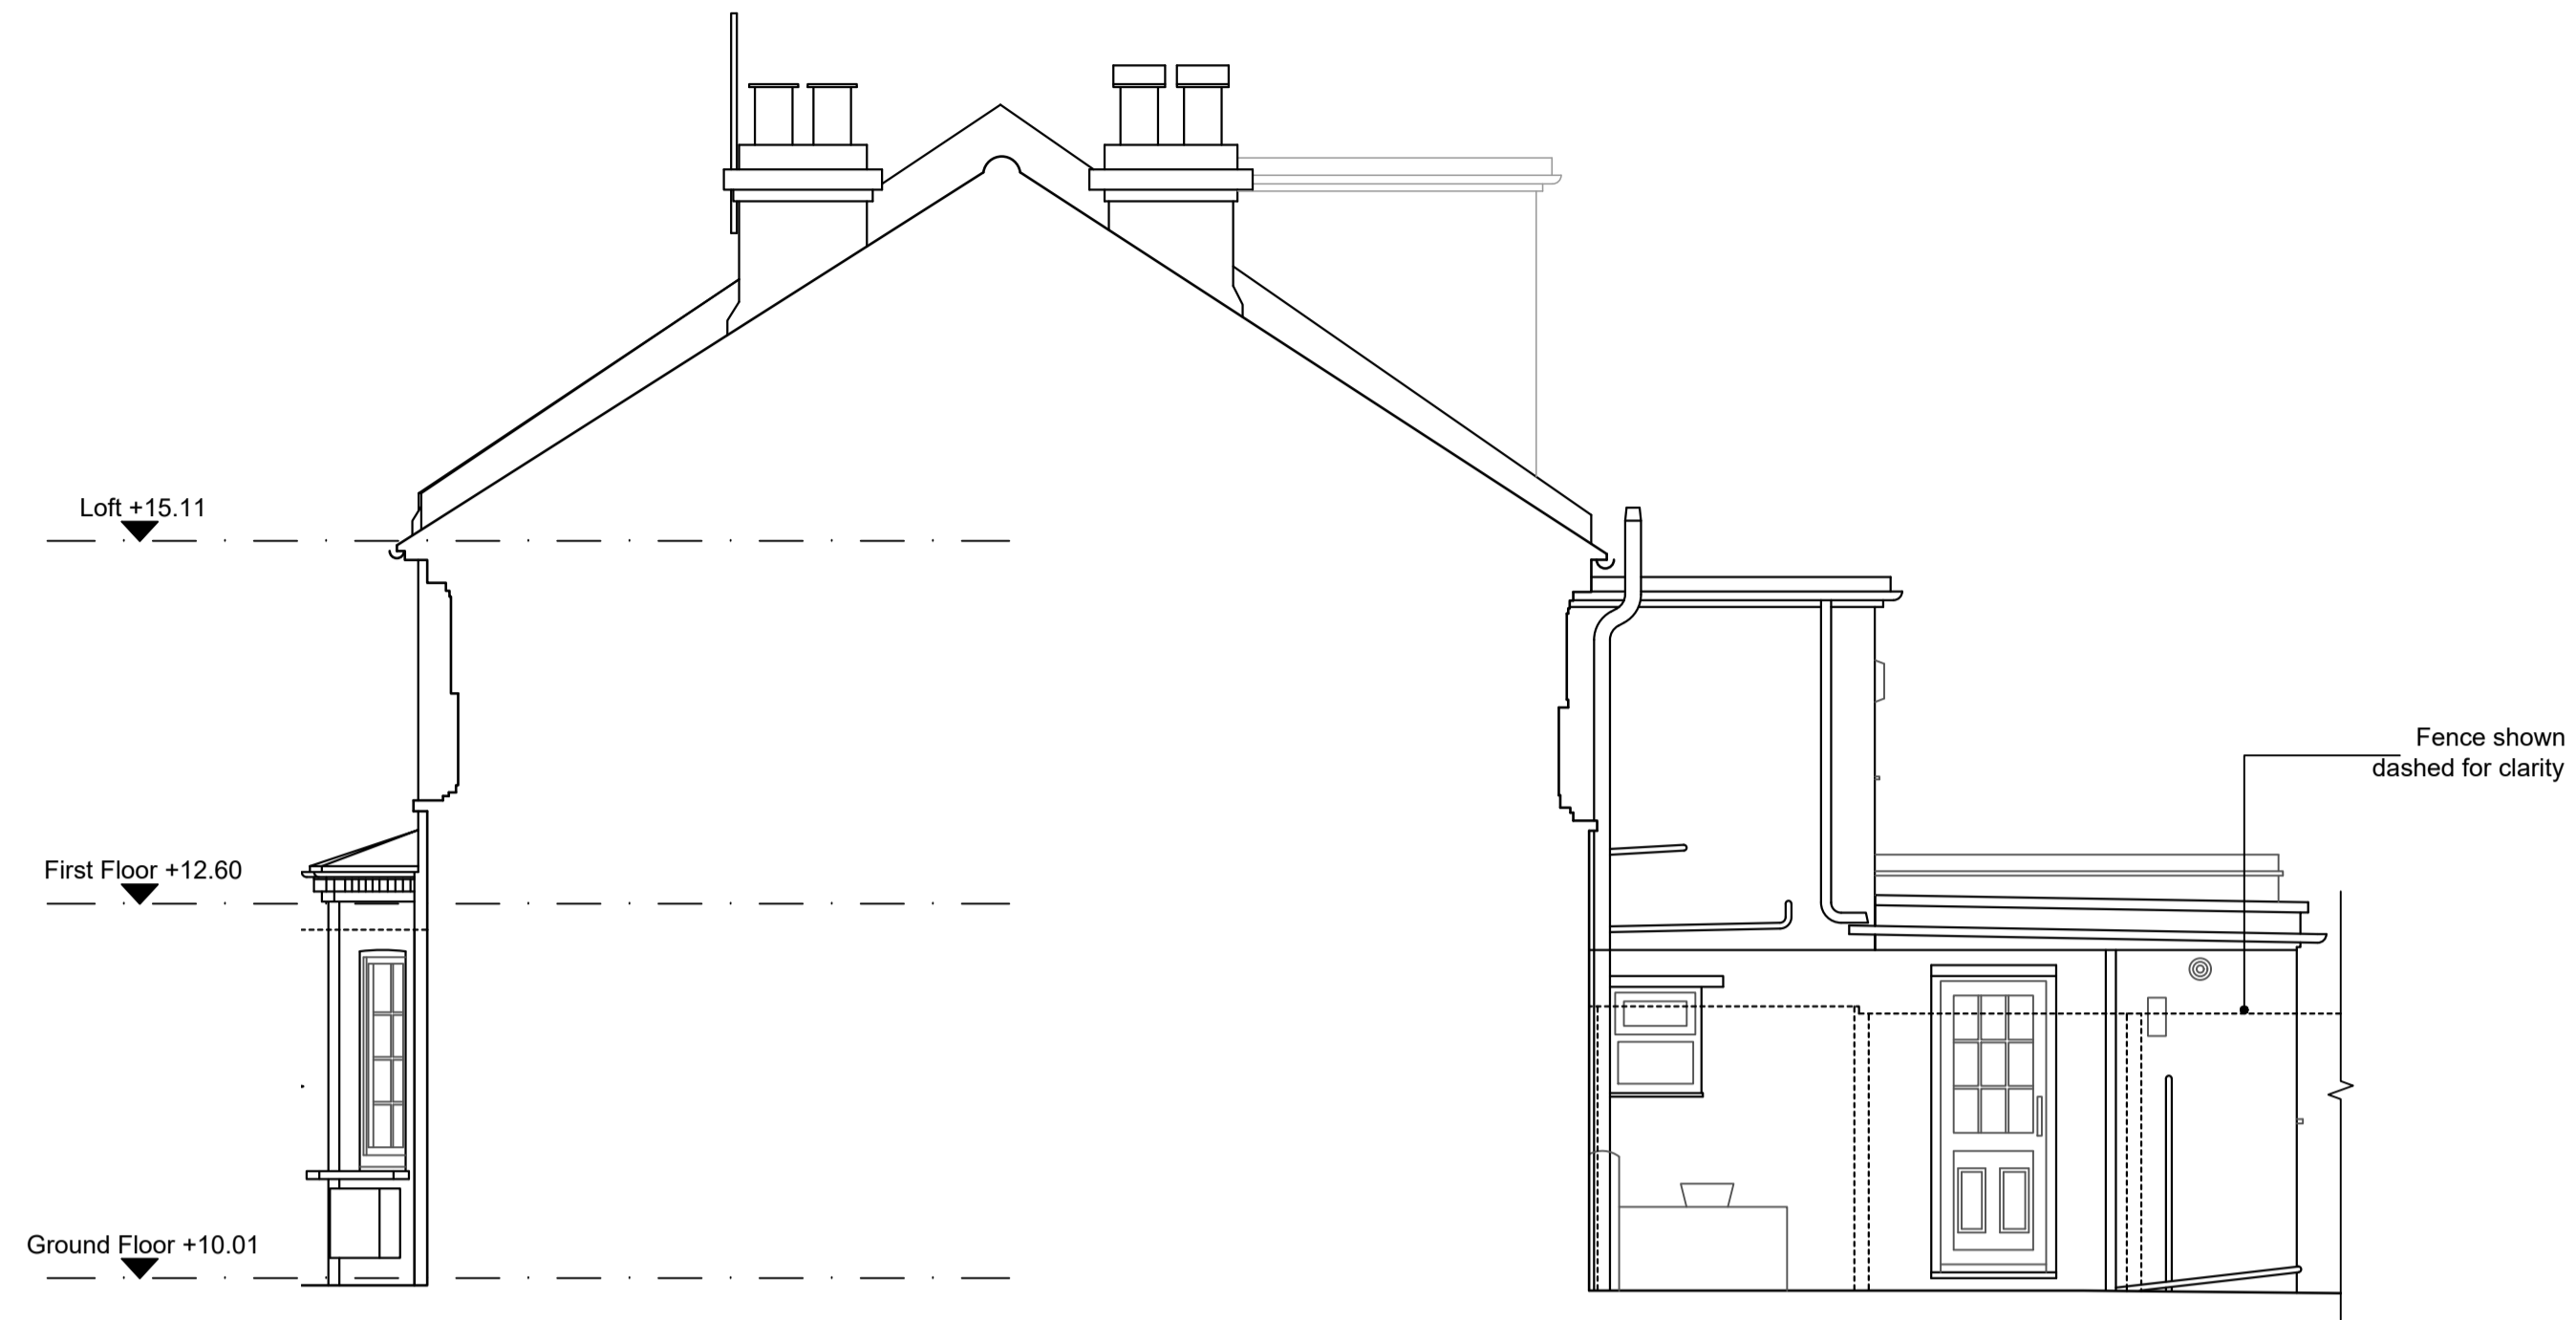

2 Existing Side Elevation Between Numbers 17 and 19
1:50@A1

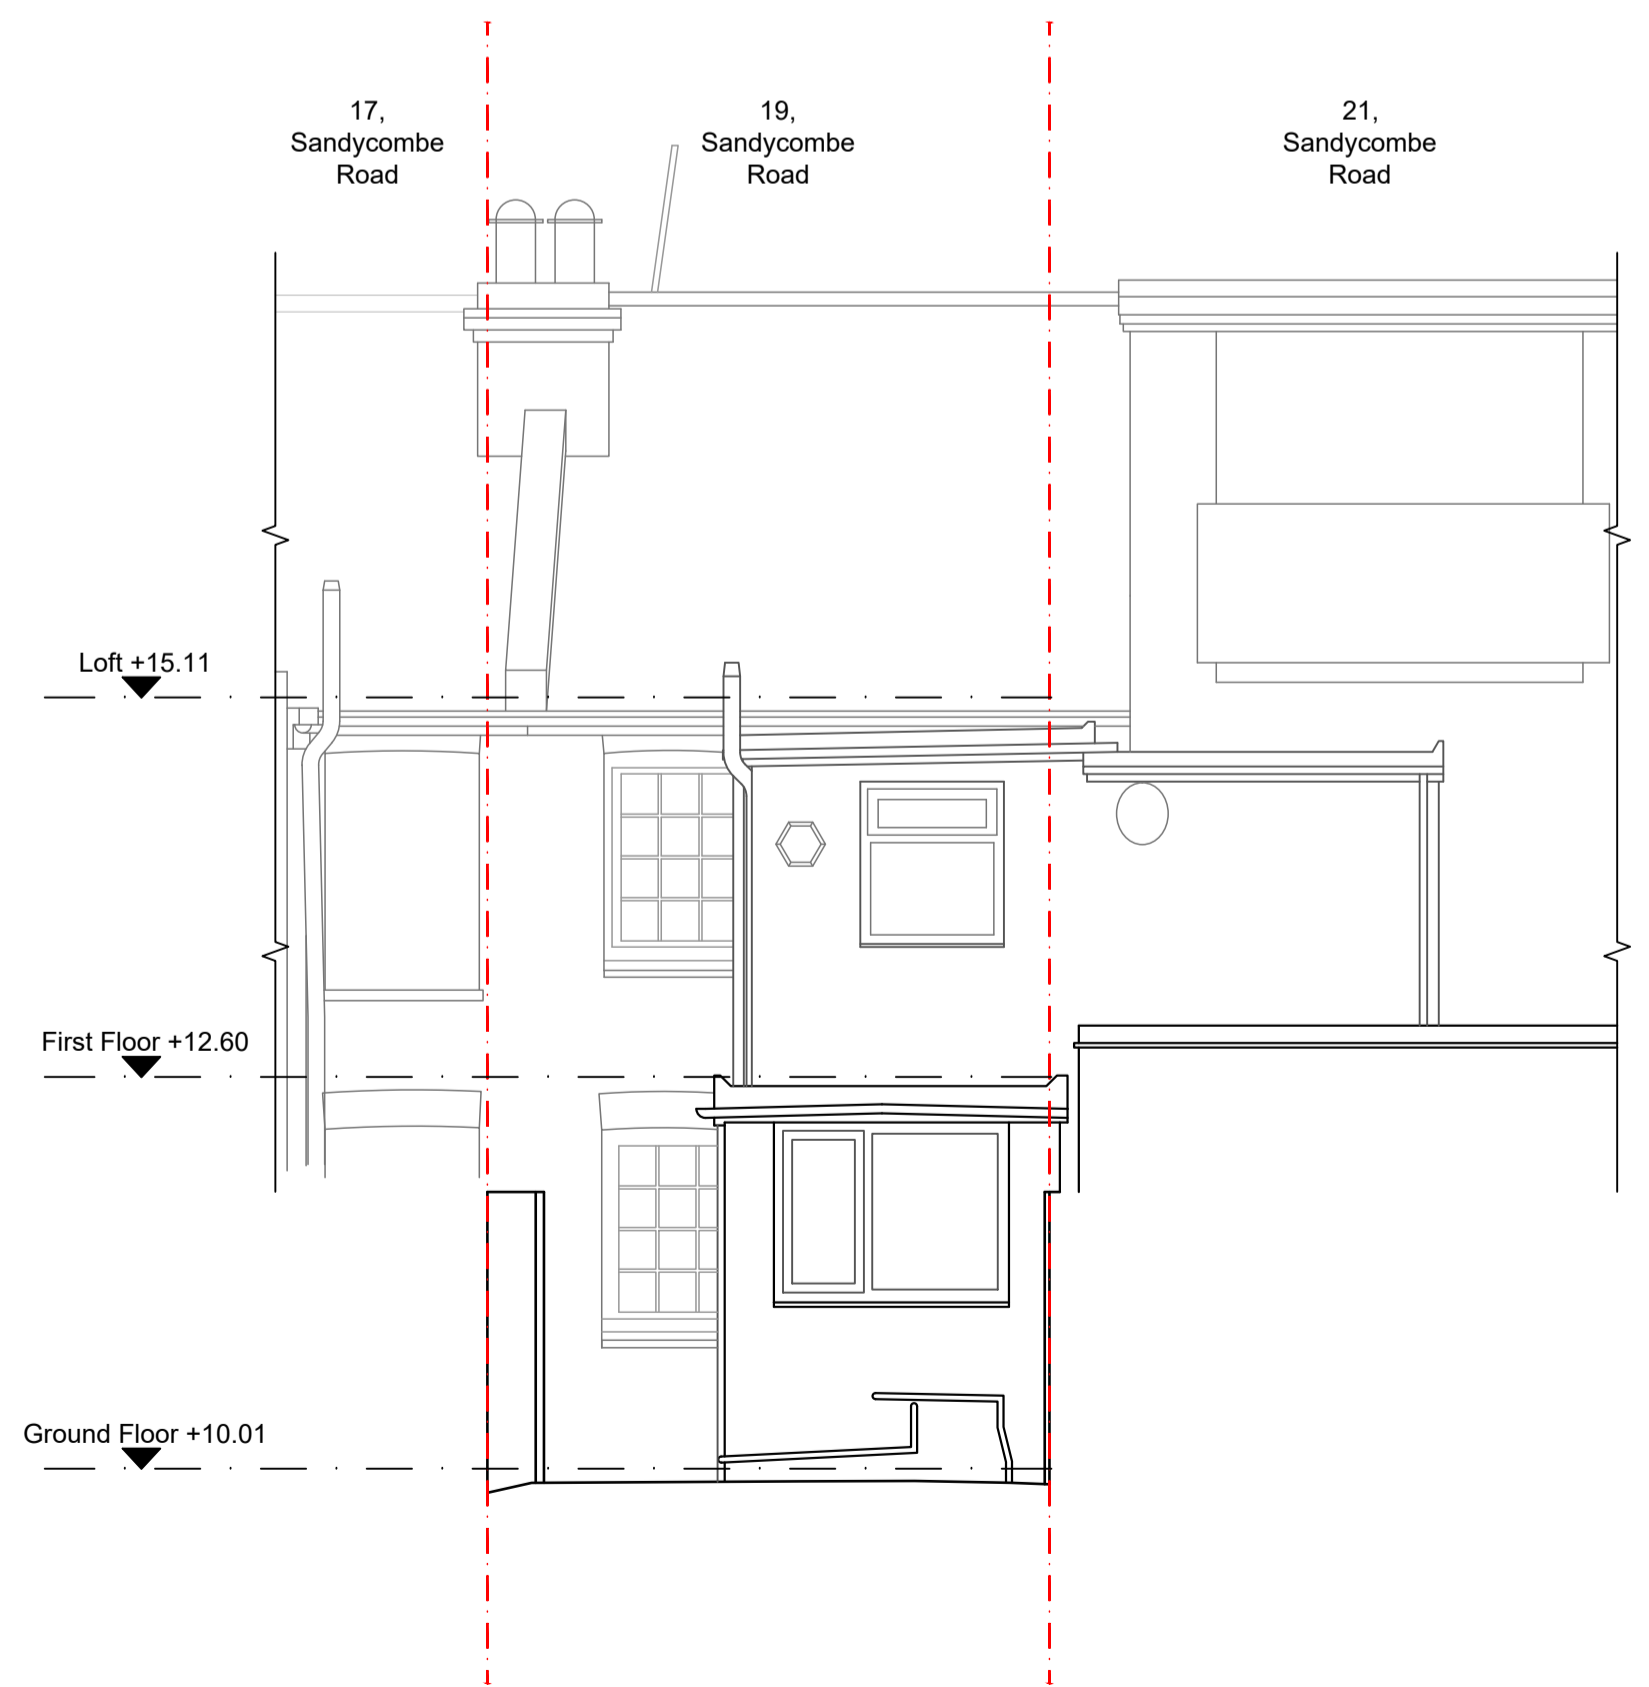

3 Existing Rear Elevation
1:50@A1

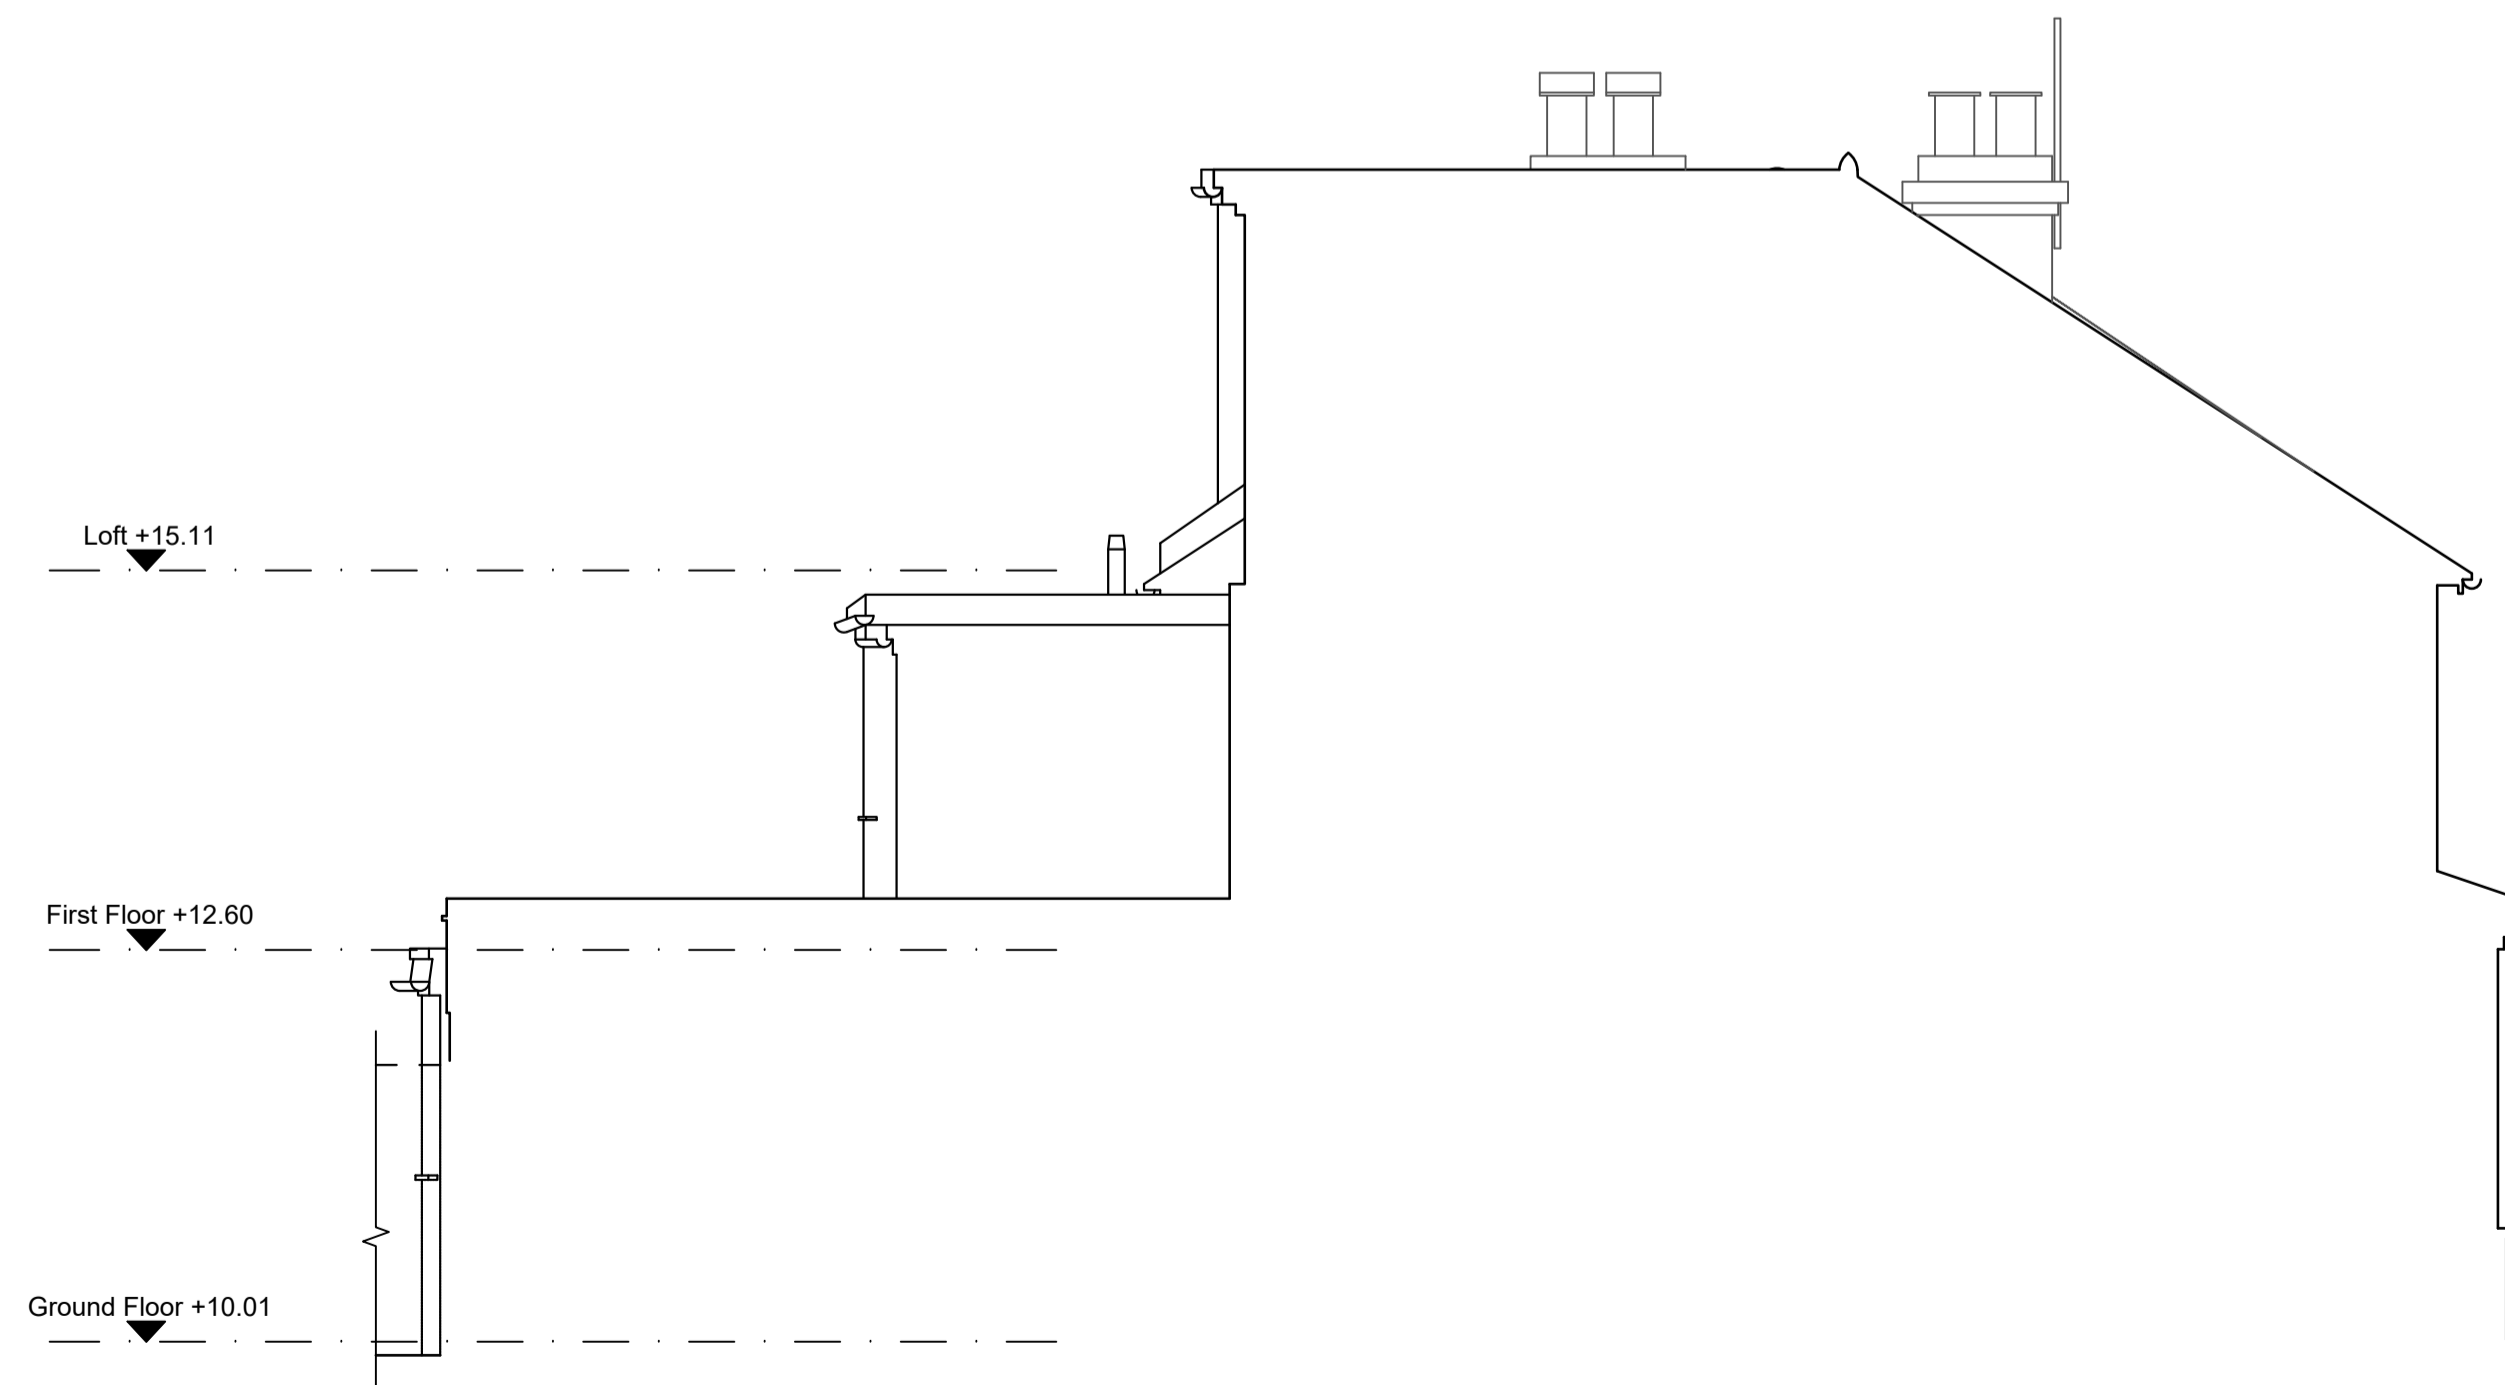

4 Existing Side Elevation Between Numbers 19 and 21
1:50@A1

1:50 @ A1 0m 1m 2m 3m
1:100 @ A3

Approved	Drawn	Date Created
GF	SR	23/02/2024

Project
19, Sandycombe Road, TW9 2EP

Title
Existing Elevations

Drawing Reference
183_GFA_X0_EL_DR_A_1010

Proj Ref	Origin	Zone	Level	Type	Role	Drawing No
PL-1010						

Drawing No	Date	Revision	Date
PL-1010	01/05/2024	00	

Scale
1:50 @ A1 / 1:100 @ A3

Graham Ford Architects
Britannia House
11 Glenthorne Road
+44(0)2087482024
info@grahamfordarchitects.com

GF+A
GRAHAM FORD + ARCHITECTS