


# Proposed Front Elevation

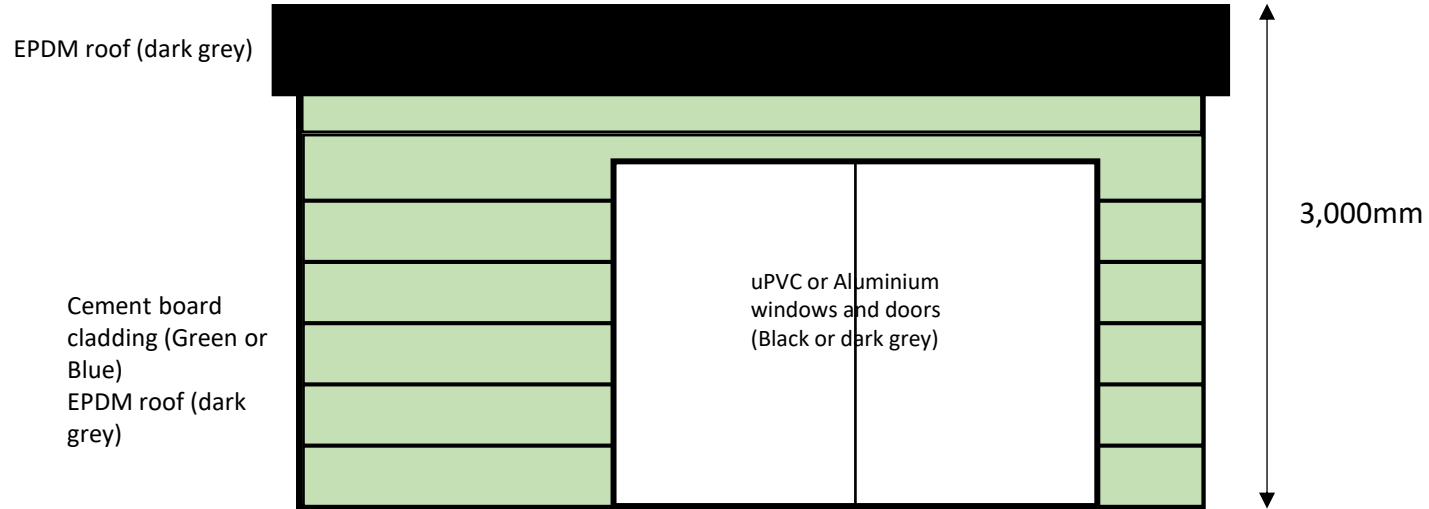

**SITE:** 210 Hampton Rd

**APPLICANT :**

**SCALE:**  
1:50 @A4



**TITLE:**  
Garden Office

**Drawing Number:**  
SNP04