



EXISTING
Block Plan
Scale 1:200

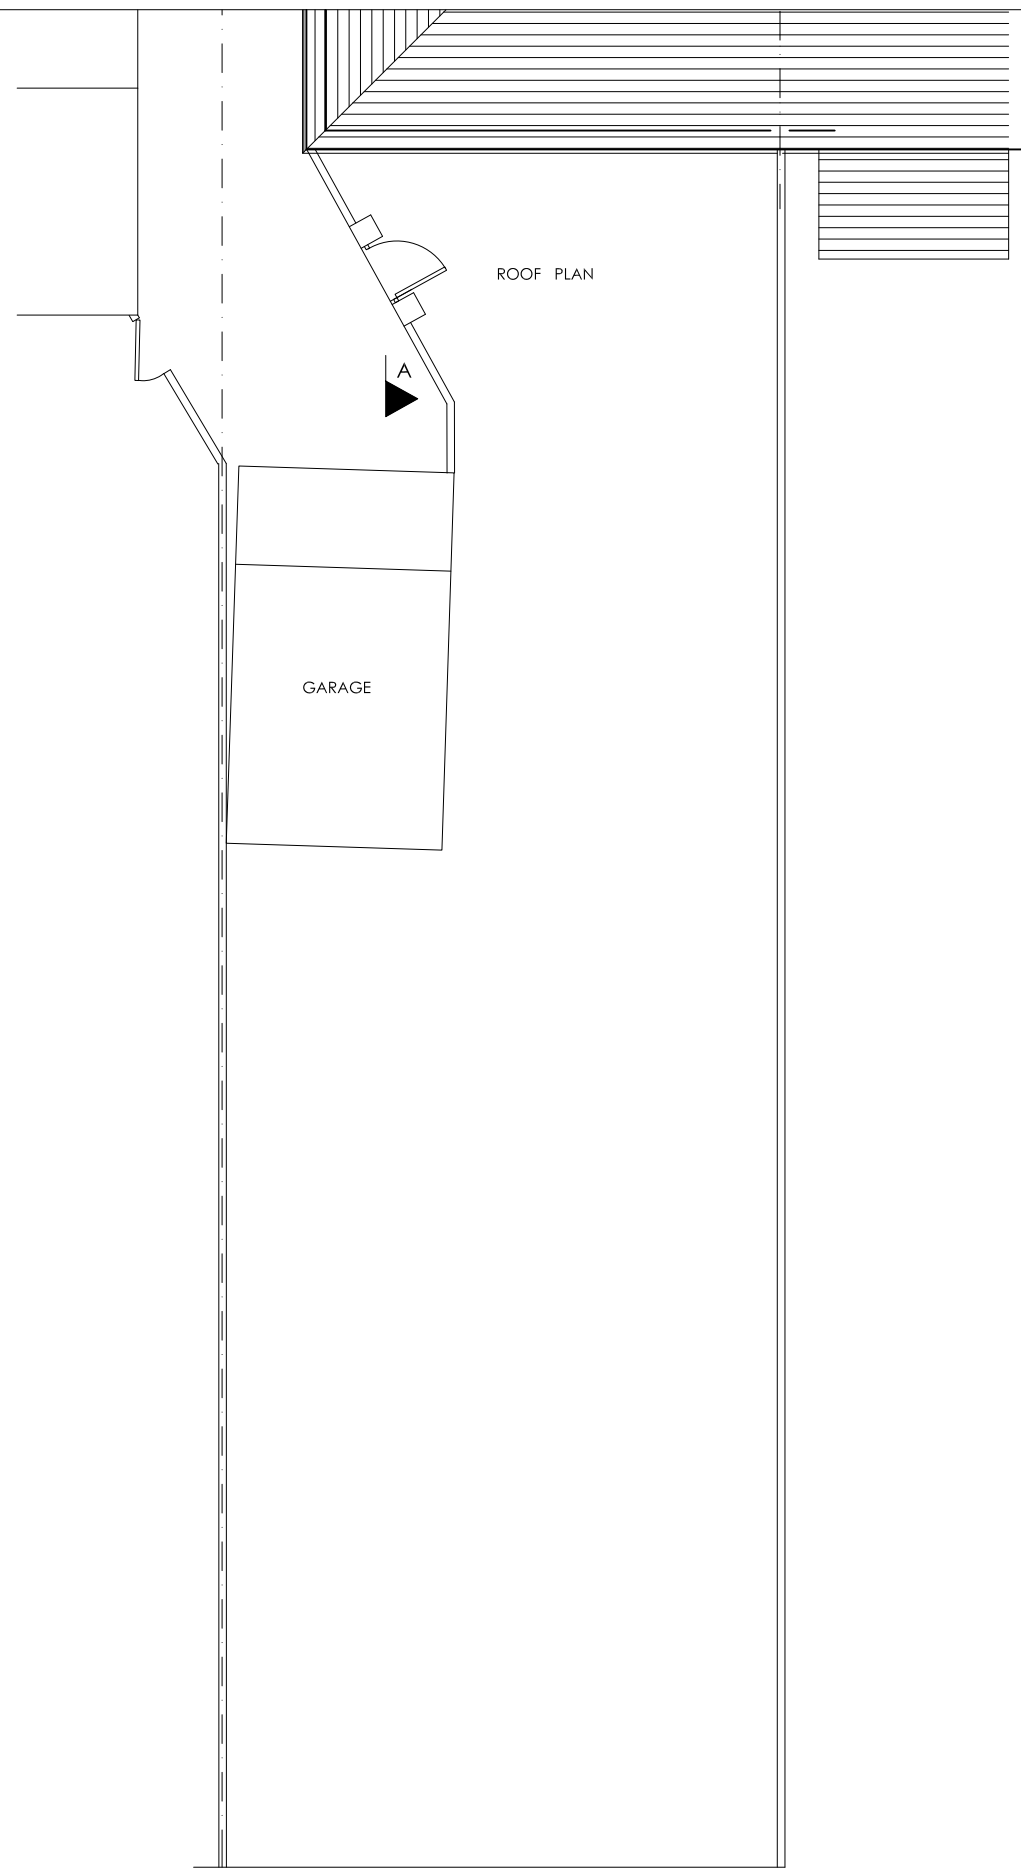

EXISTING

Roof Plan
Scale 1:100

NOTES
DO NOT SCALE. WORK TO FIGURED DIMENSIONS ONLY.
CONTRACTOR TO CHECK ALL DIMENSIONS.
ALL ERRORS AND OMISSIONS TO BE REPORTED TO THE ARCHITECT.

 


ARTHUR ARCHITECTS
RIBA Chartered Architect
84 Manor Grove, Richmond TW9 4QF
tel: 07765 956 421 fax: 020 8288 1410
email: design@arthur-architects.com

Project
30 Chase Gardens, Twickenham
Garage Relocation


Title
Existing
Block & Roof Plans

Scale 1:200 & 1:100	Date Sept 25	Drawn by AA
Job Number 1066	Drawing Number 029	Revision

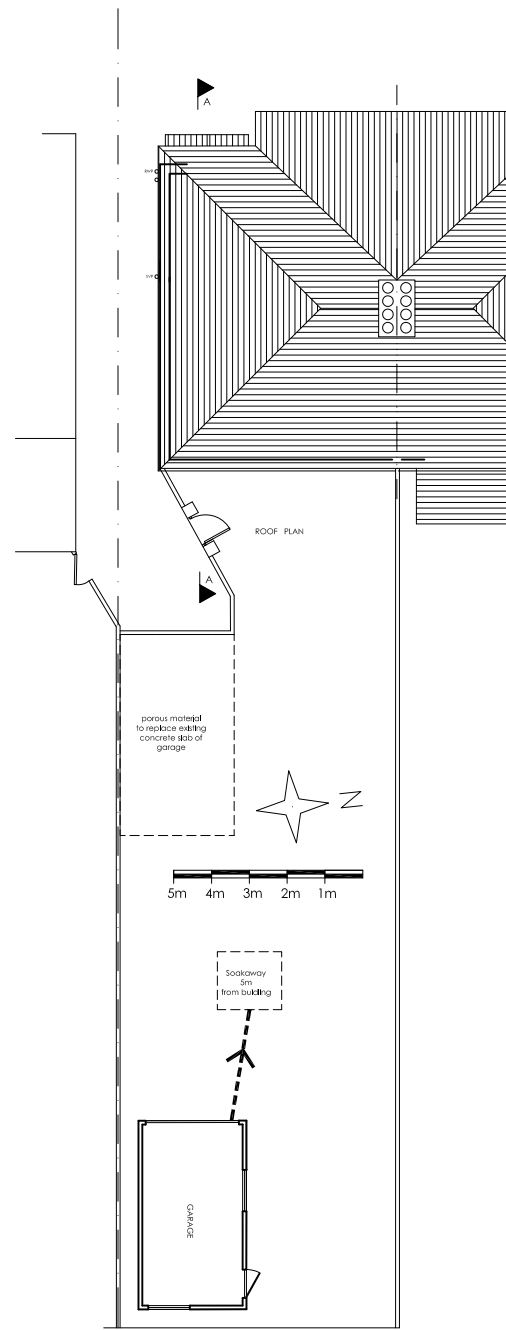

PROPOSED


Block Ground Plan
Scale 1:200

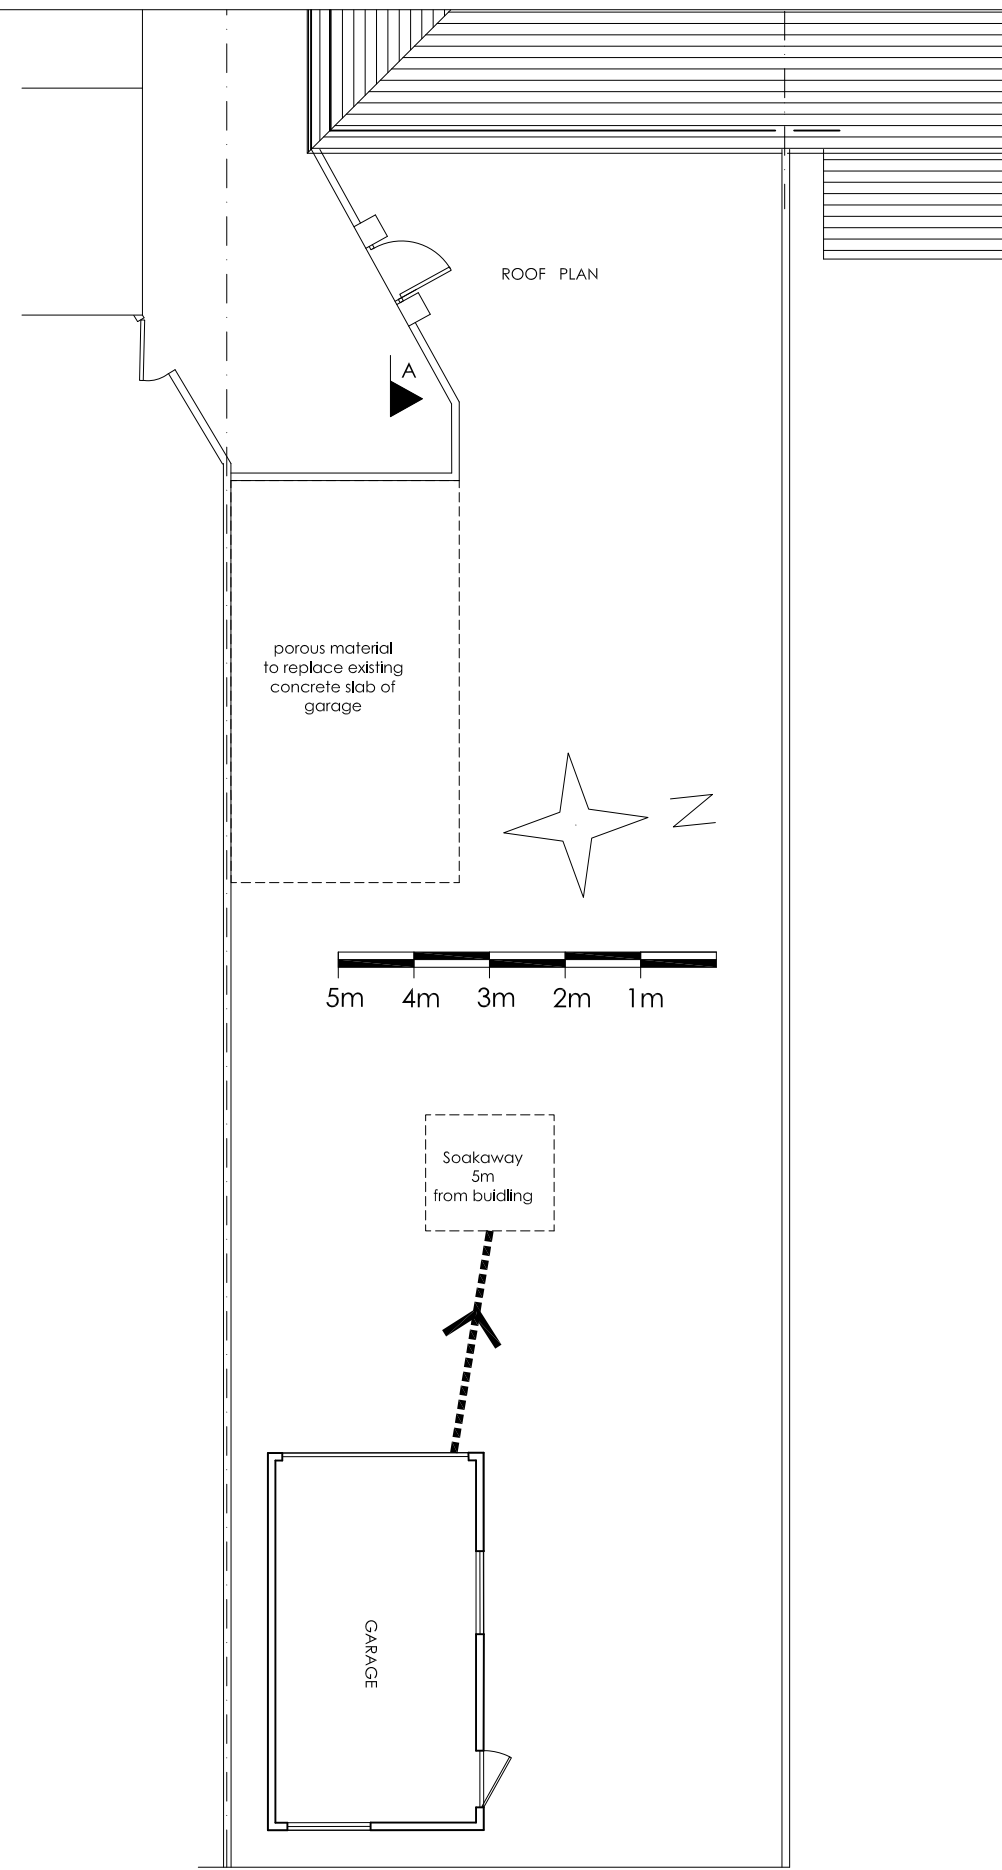

PROPOSED

Ground Floor Plan
Scale 1:100

NOTES
DO NOT SCALE. WORK TO FIGURED DIMENSIONS ONLY.
CONTRACTOR TO CHECK ALL DIMENSIONS.
ALL ERRORS AND OMISSIONS TO BE REPORTED TO THE ARCHITECT.

 

ARTHUR ARCHITECTS
RIBA Chartered Architect
84 Manor Grove, Richmond TW9 4QF
tel: 07765 956 421 fax: 020 8288 1410
email: design@arthur-architects.com


Project
30 Chase Gardens, Twickenham
Garage Relocation

Title
Proposed
Block & Ground Floor Plans


Scale 1:200 & 1:100	Date Sept 25	Drawn by AA
Job Number 1066	Drawing Number 030	Revision

NOTES
DO NOT SCALE. WORK TO FIGURED DIMENSIONS ONLY.
CONTRACTOR TO CHECK ALL DIMENSIONS.
ALL ERRORS AND OMISSIONS TO BE REPORTED TO THE ARCHITECT.



Materials to match existing

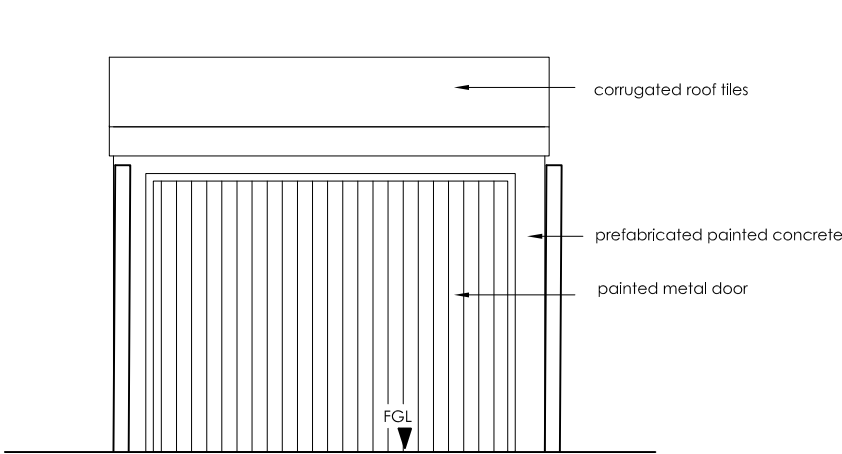


Front Elevation

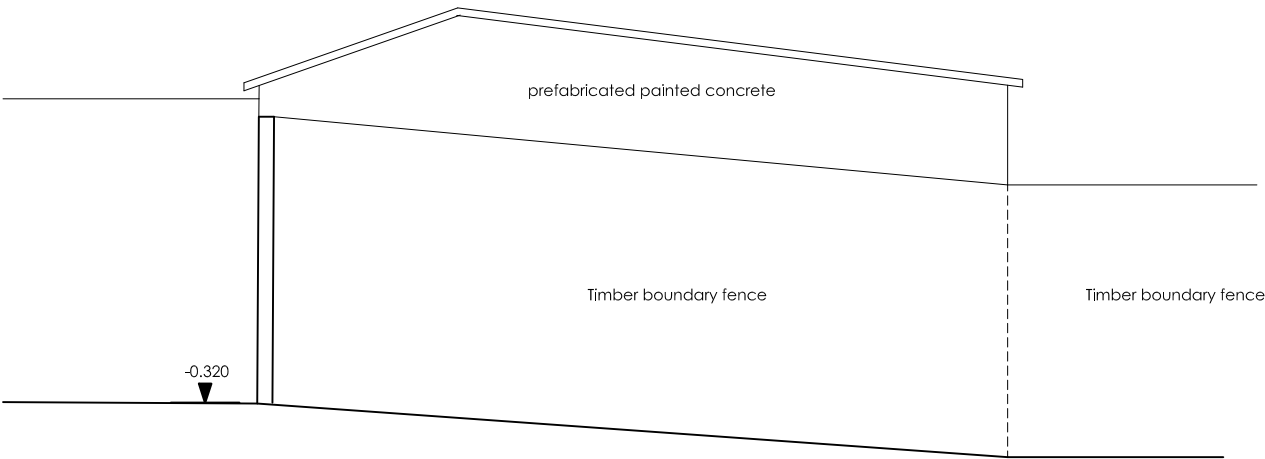

Side Elevation

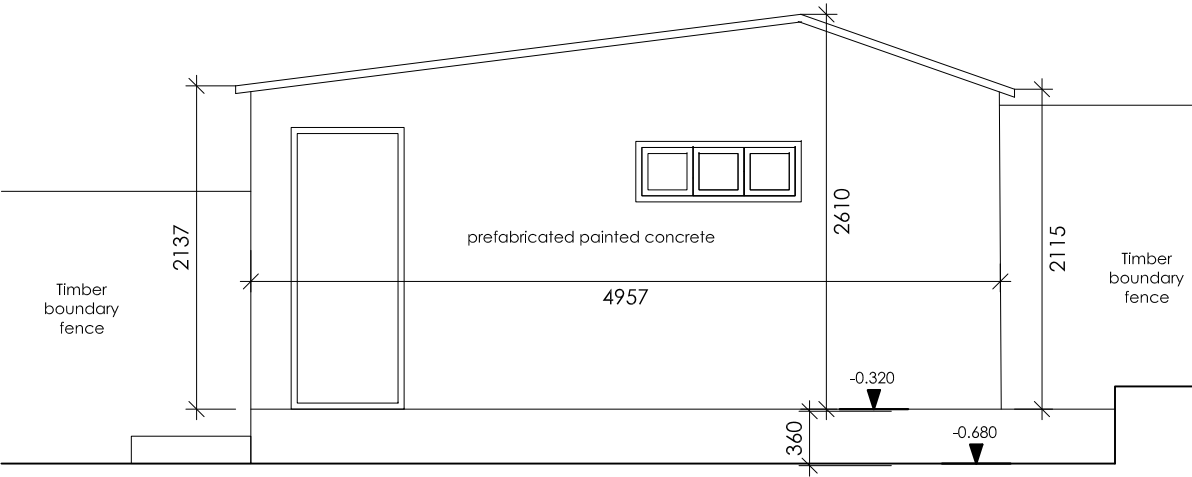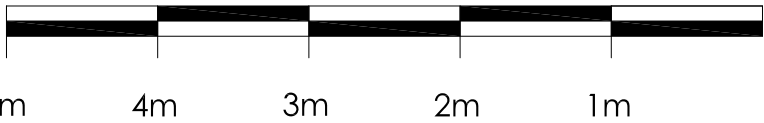


Side Elevation

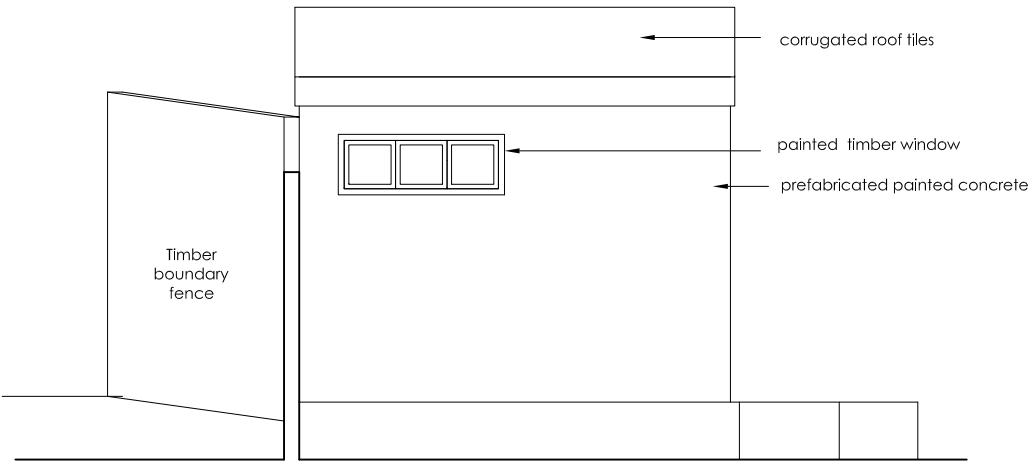

Rear Elevation

EXISTING

 


ARTHUR ARCHITECTS
RIBA Chartered Architect
84 Manor Grove, Richmond TW9 4QF
tel: 07765 956 421 fax: 020 8288 1410
email: design@arthur-architects.com

Project
**30 Chase Gardens, Twickenham
Garage Relocation**


Title
Existing Elevations

Scale 1:50 @ A3	Date Sept 25	Drawn by AA
Job Number 1066	Drawing Number 031	Revision



NOTES
DO NOT SCALE. WORK TO FIGURED DIMENSIONS ONLY.
CONTRACTOR TO CHECK ALL DIMENSIONS.
ALL ERRORS AND OMISSIONS TO BE REPORTED TO THE ARCHITECT.

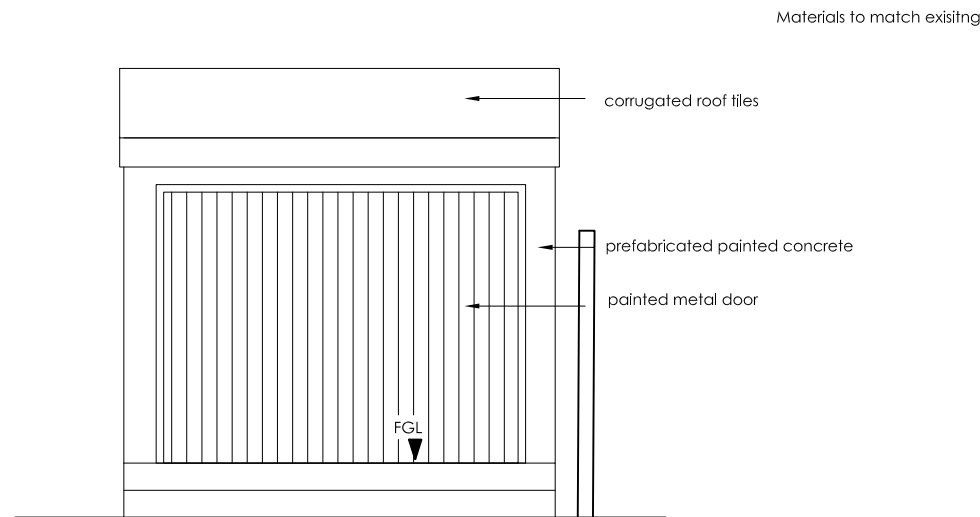


Front Elevation

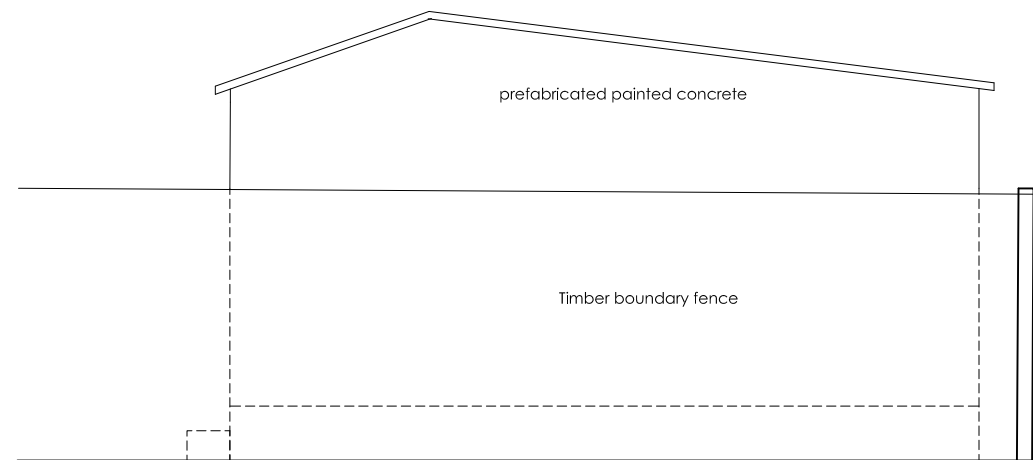

Side Elevation

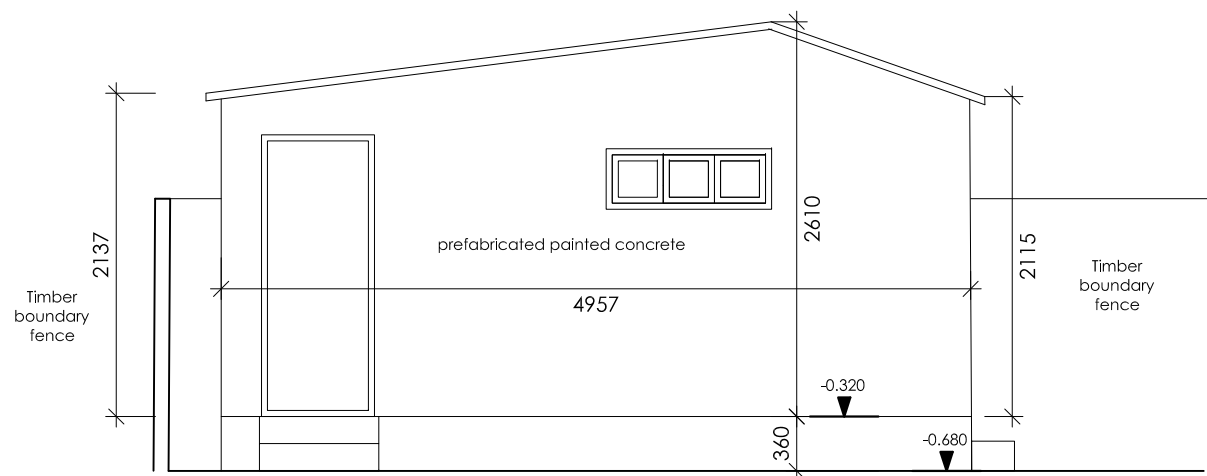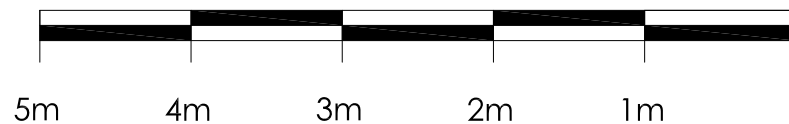


Side Elevation

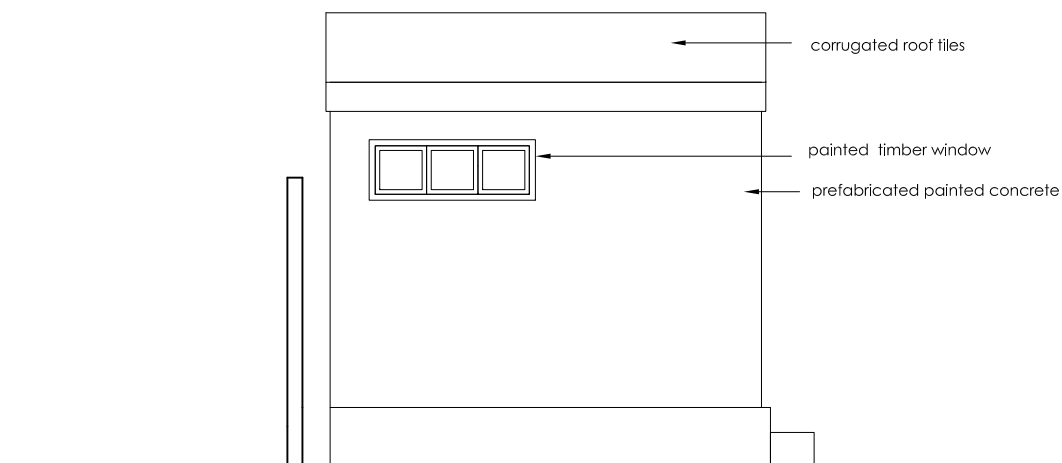

Rear Elevation

PROPOSED

 

ARTHUR ARCHITECTS
RIBA Chartered Architect
84 Manor Grove, Richmond TW9 4QF
tel: 07765 956 421 fax: 020 8288 1410
email: design@arthur-architects.com

Project
**30 Chase Gardens, Twickenham
Garage Relocation**

Title
Proposed Elevations

Scale 1:50 @ A3	Date Sept 25	Drawn by AA
Job Number 1066	Drawing Number 032	Revision