



REAR ELEVATION EXISTING

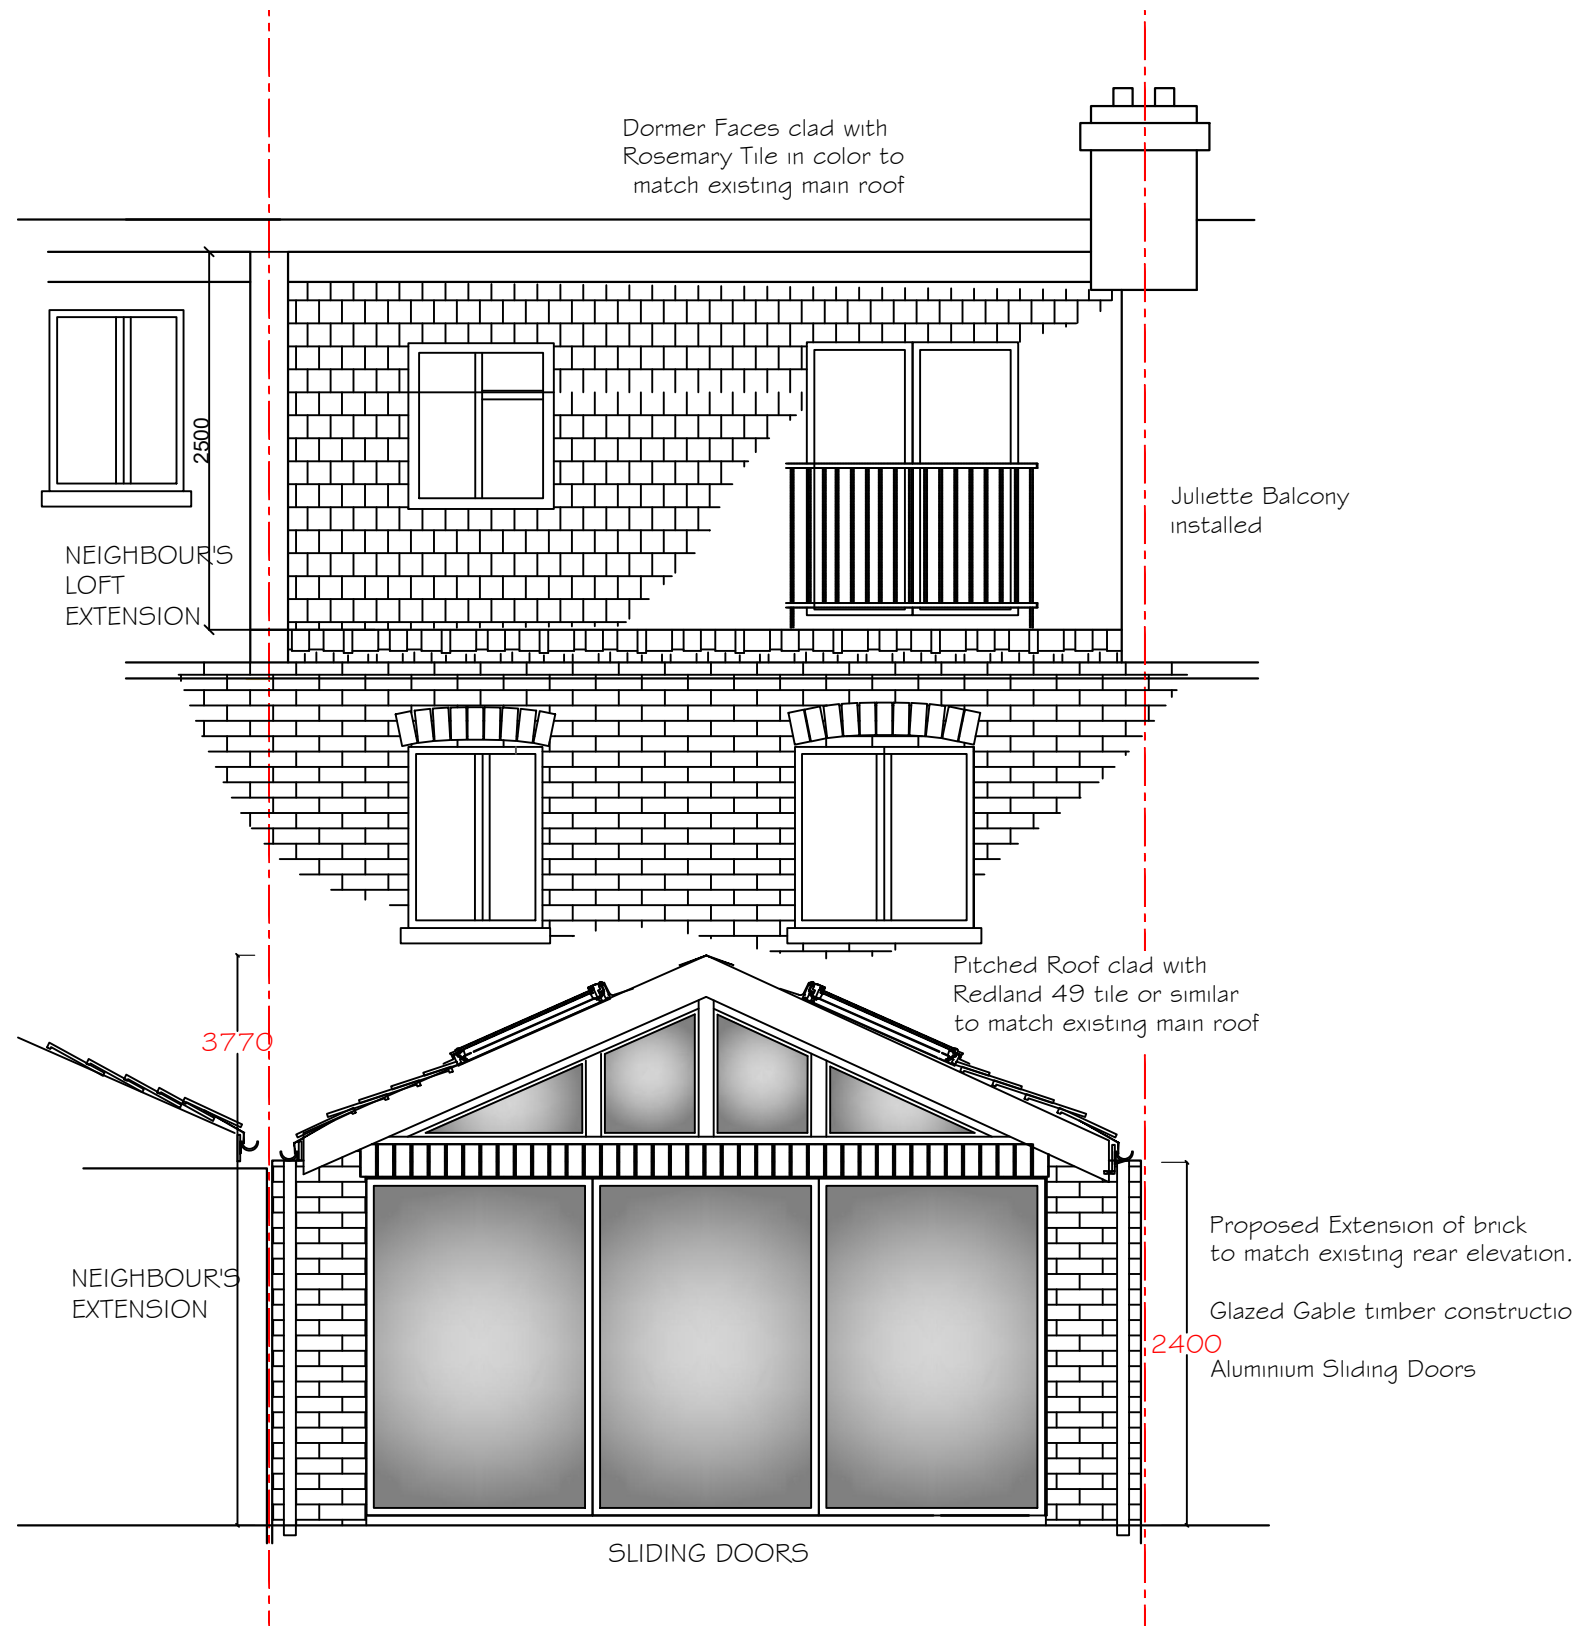

FRONT ELEVATION EXISTING



Scale Bar (m)
1:50 @ A1

 

A	02-09-24	ground floor glazing amended
DESIGN—LONDON Ltd		
ARCHITECTURAL DESIGN		
17 GAP ROAD WIMBLEDON SW19 8JG		
TEL 07785 378 804		
Email: jod@design-london.biz www.design-london.biz		
Project Title : 6 LARCHES AVENUE SW14 8LX		
Drawing Title : PROPOSED LOFT CONVERSION AND GROUND FLOOR REAR EXTENSION EXISTING & PROPOSED FRONT & REAR ELEVATIONS		
Scales : 1:50@ A1	Date: 01-09-24	Drawing No. : 24-09-03 A
CAD file 2024-09		