



0 1 2 3 4 5m  
 VISUAL SCALE 1:50@A1


1. All dimensions in millimeters unless otherwise specified.
2. The contractor to check all dimensions, angles, drain runs and conditions on site before works commencement.

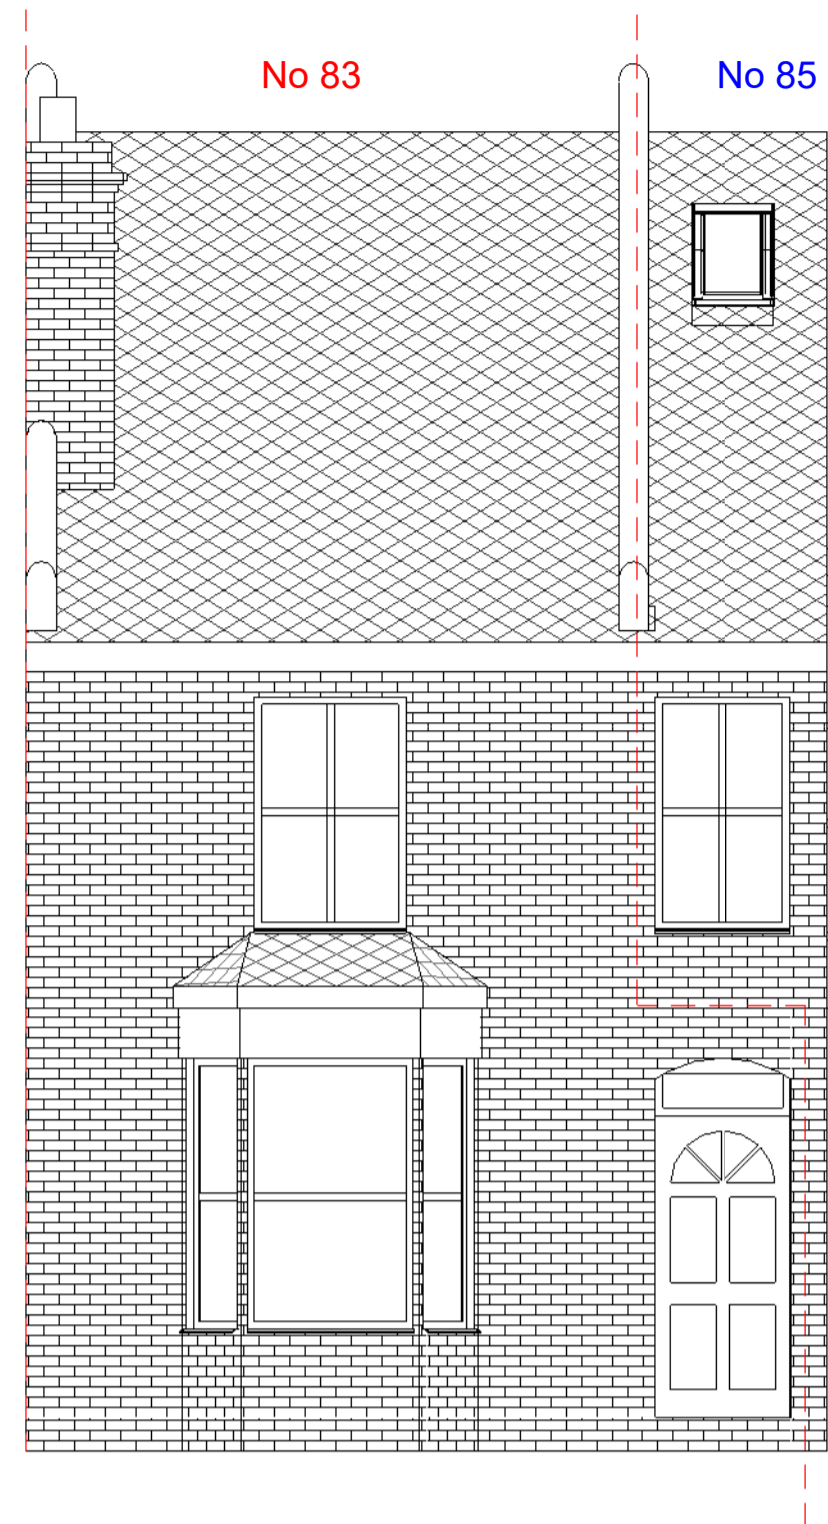


1 Existing Front Elevation  
 1 : 50

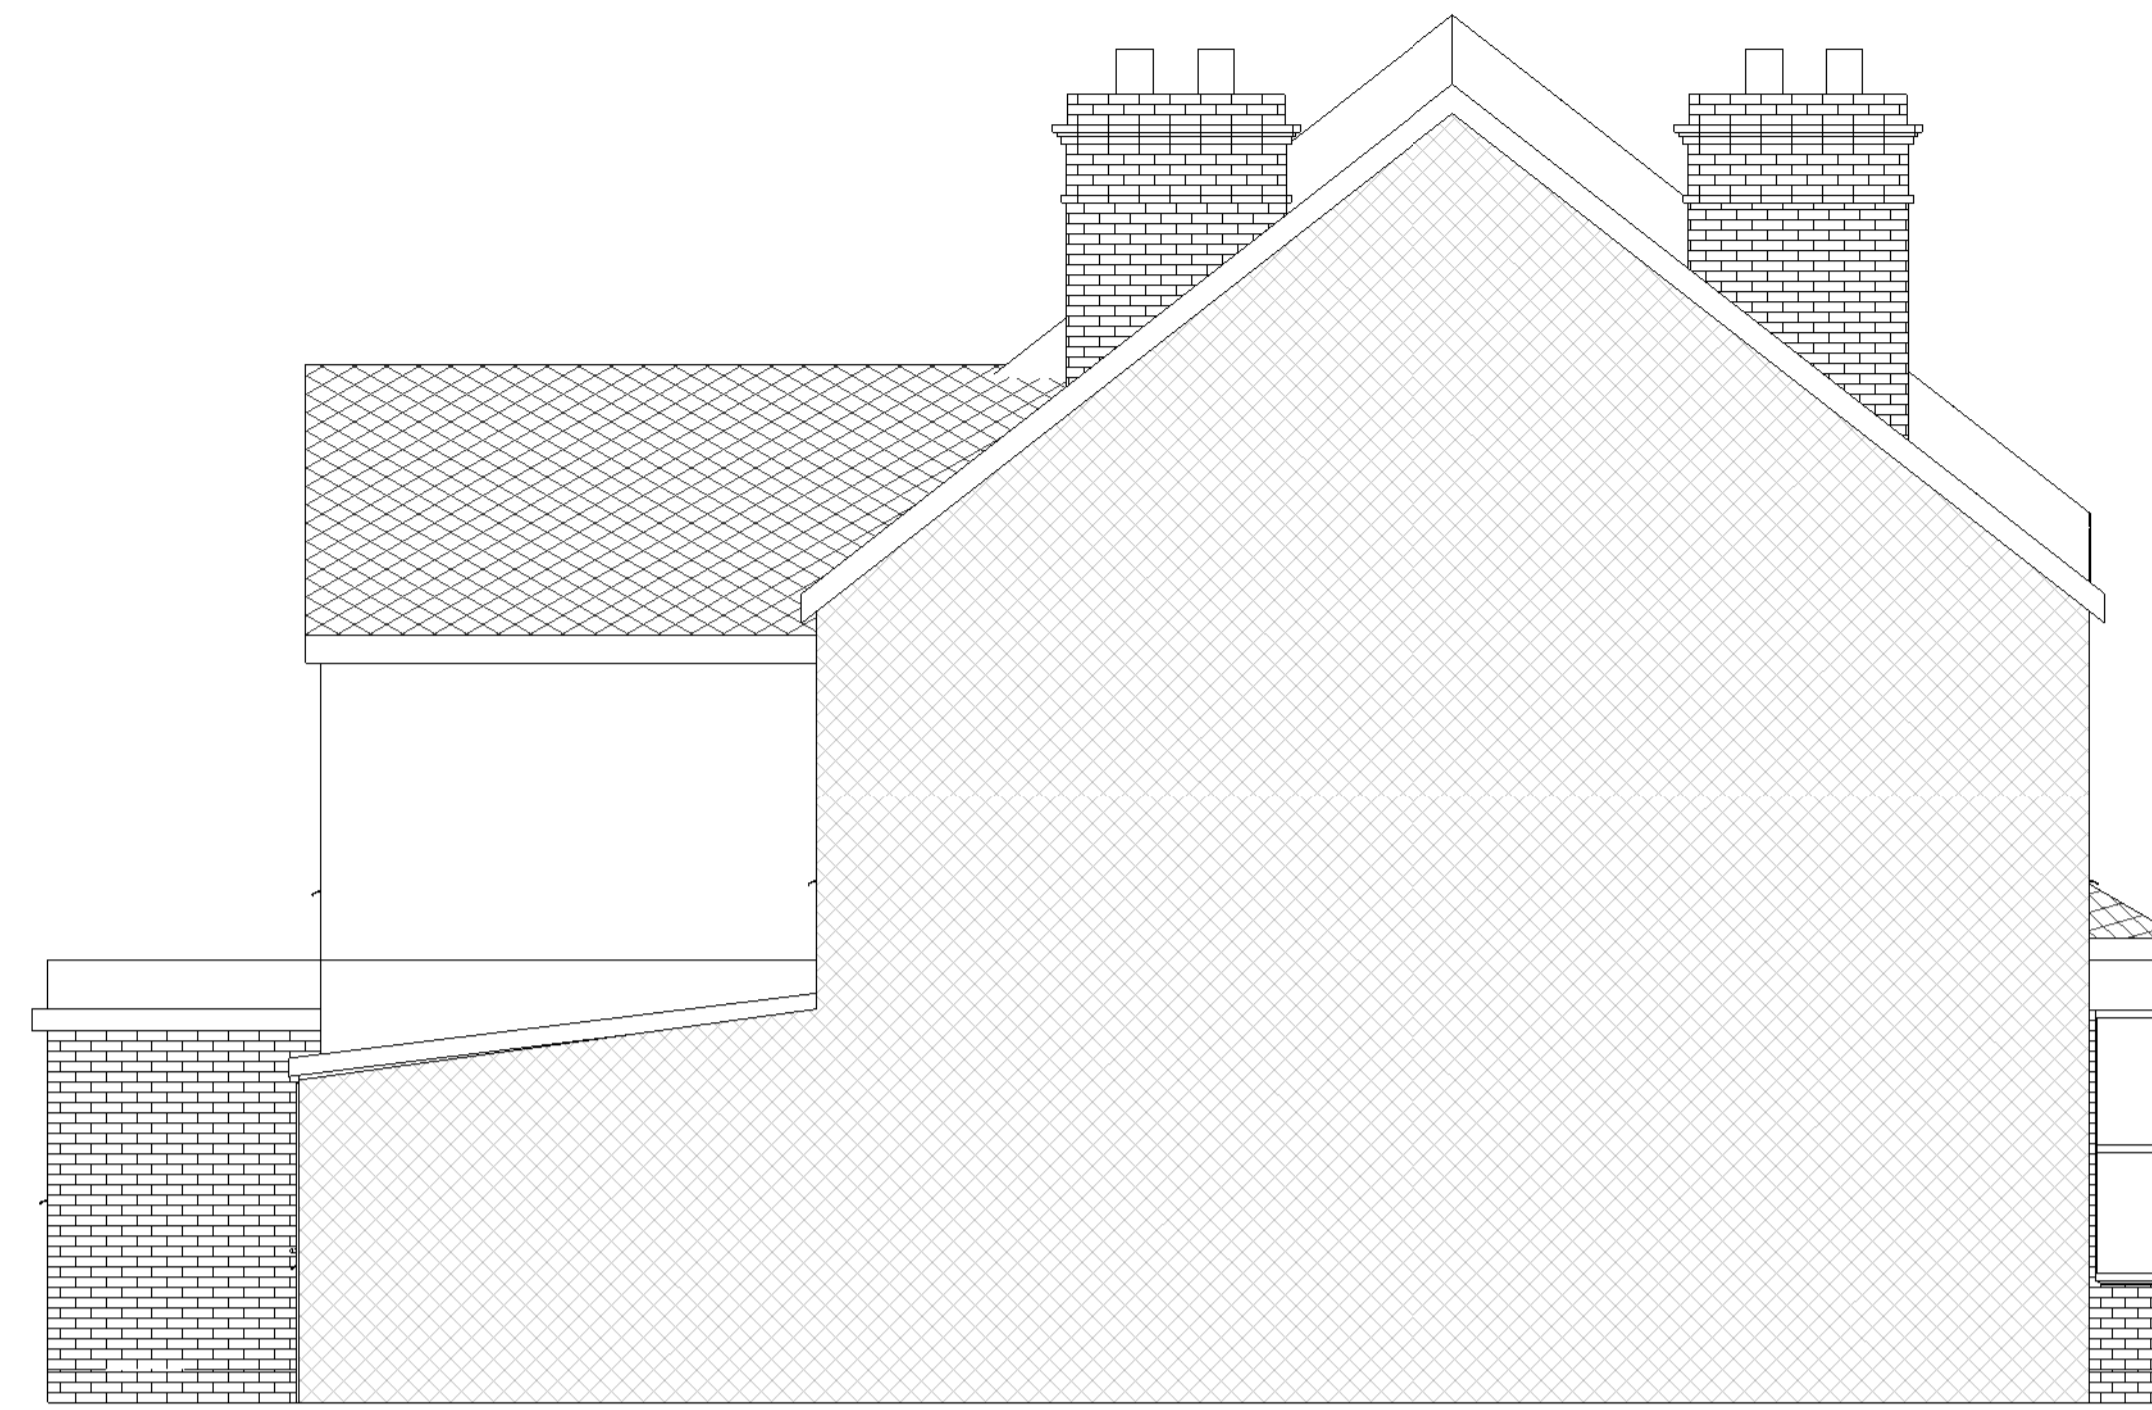

3 Existing West Elevation  
 1 : 50

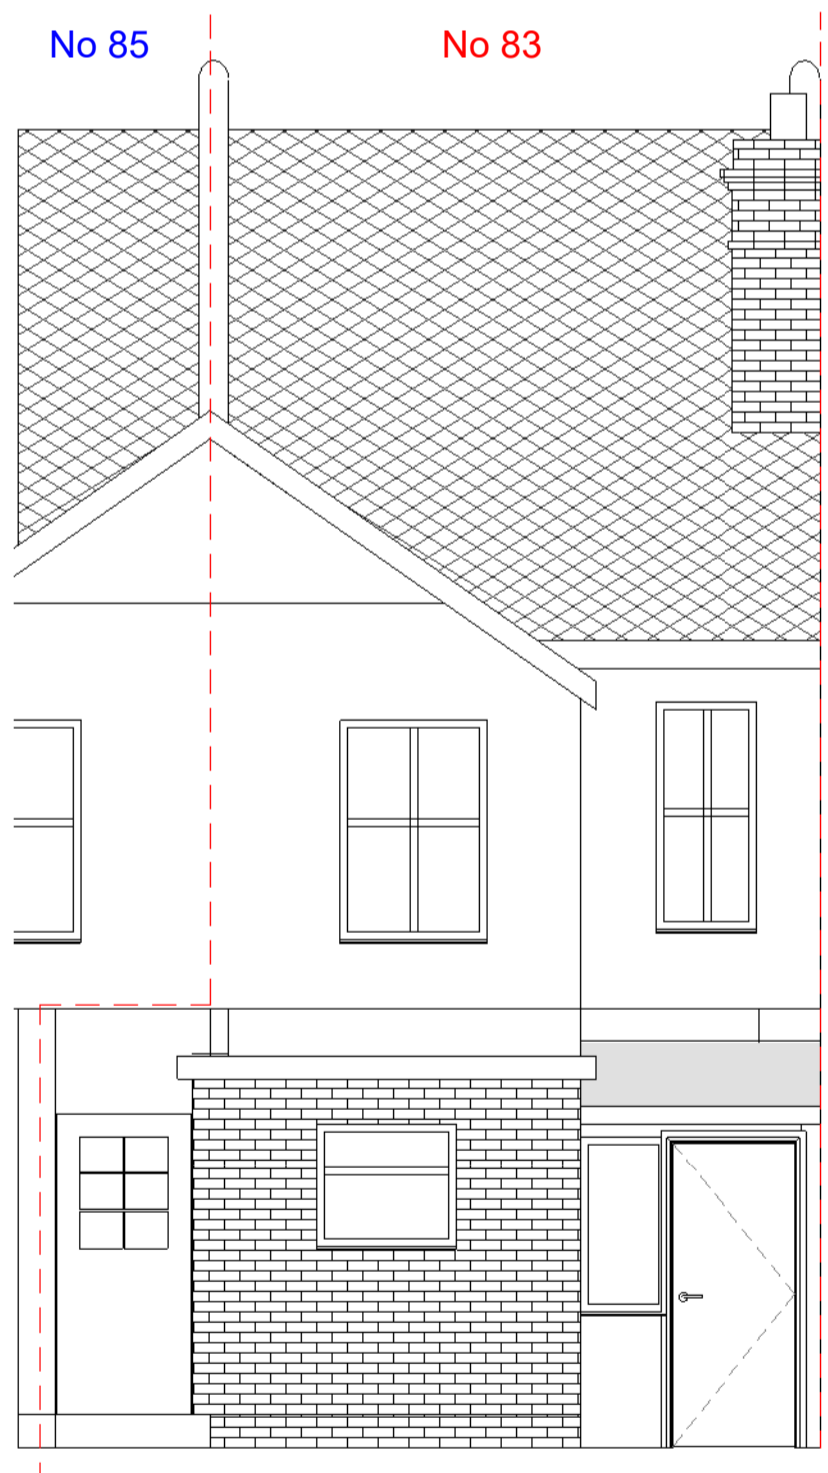

2 Existing Rear Elevation  
 1 : 50

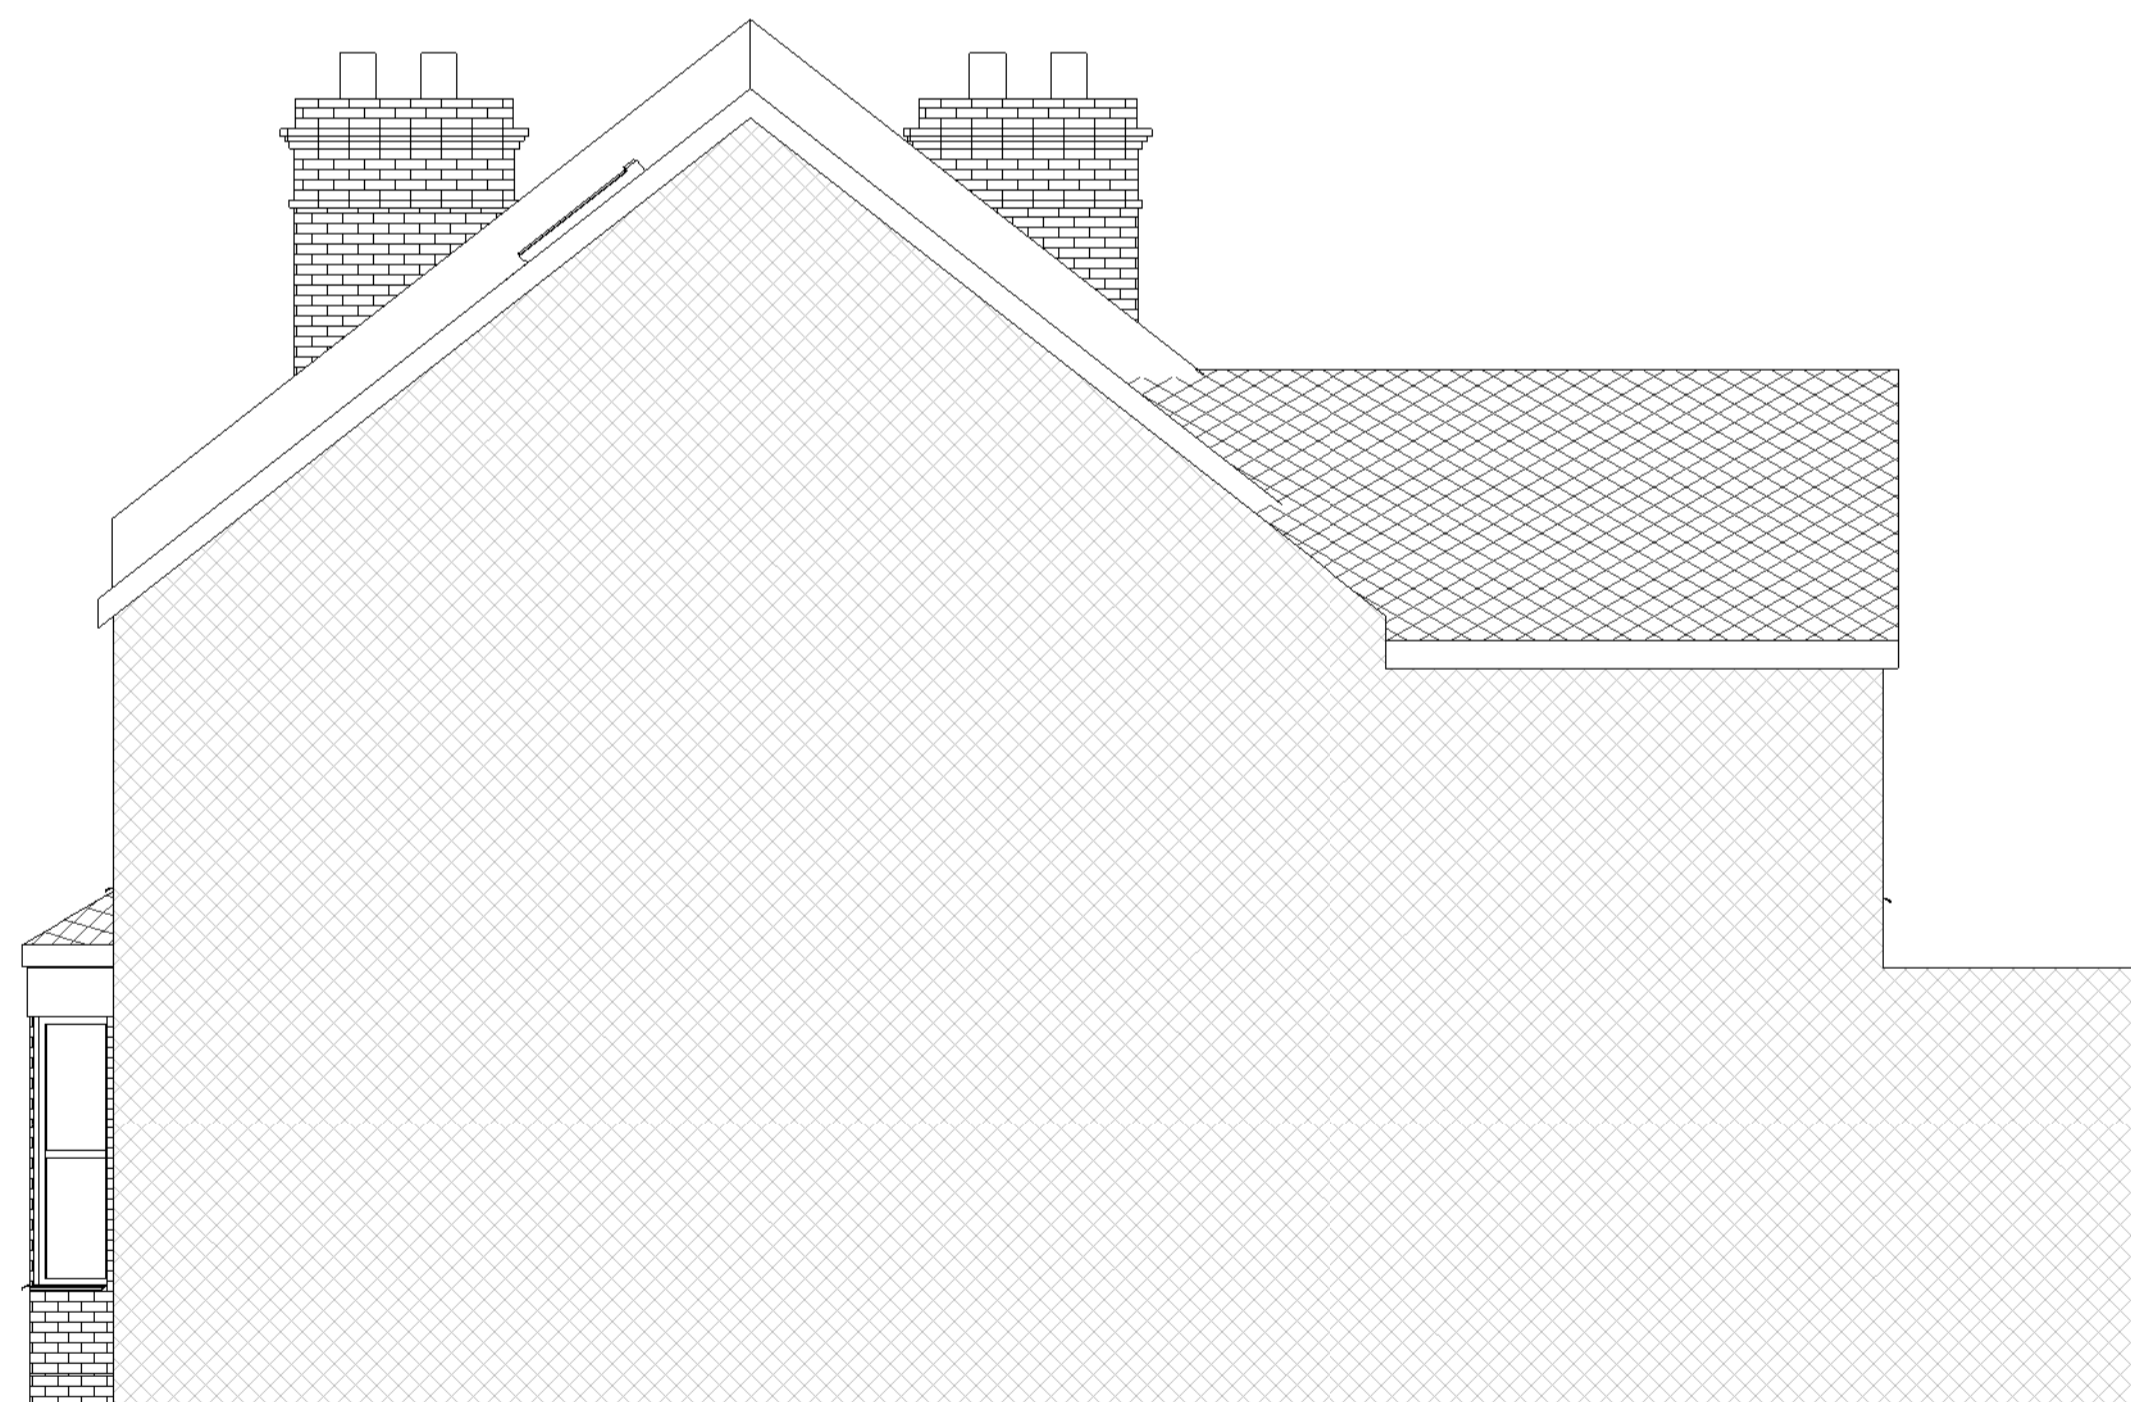

4 Existing East Elevation  
 1 : 50

01	16.09.2024	1	MK	Issue for Planning
Rev.	Date	Seq.	BY	Description

01 16.09.2024 1 MK Issue for Planning  
 Rev. Date Seq. BY Description



22 Micklefield Way, Borehamwood, WD6 4LG  
 office@mkcreative.me.uk

Client:

Project:  
 83 Lower Mortlake Road TW9 2LW

Drawing area:

Drawing Title:  
 ELEVATIONS - EXISTING

Approved By: MB Date: 16.09.2024

Checked By: MB Scale: 1 : 50

Drawn By: MZ Size: A1

Status:  
 FOR PLANNING

Drawing No. 83 MORTLAKE - 004 Rev. 01