


28 JUN 2010

10/1951/FUL

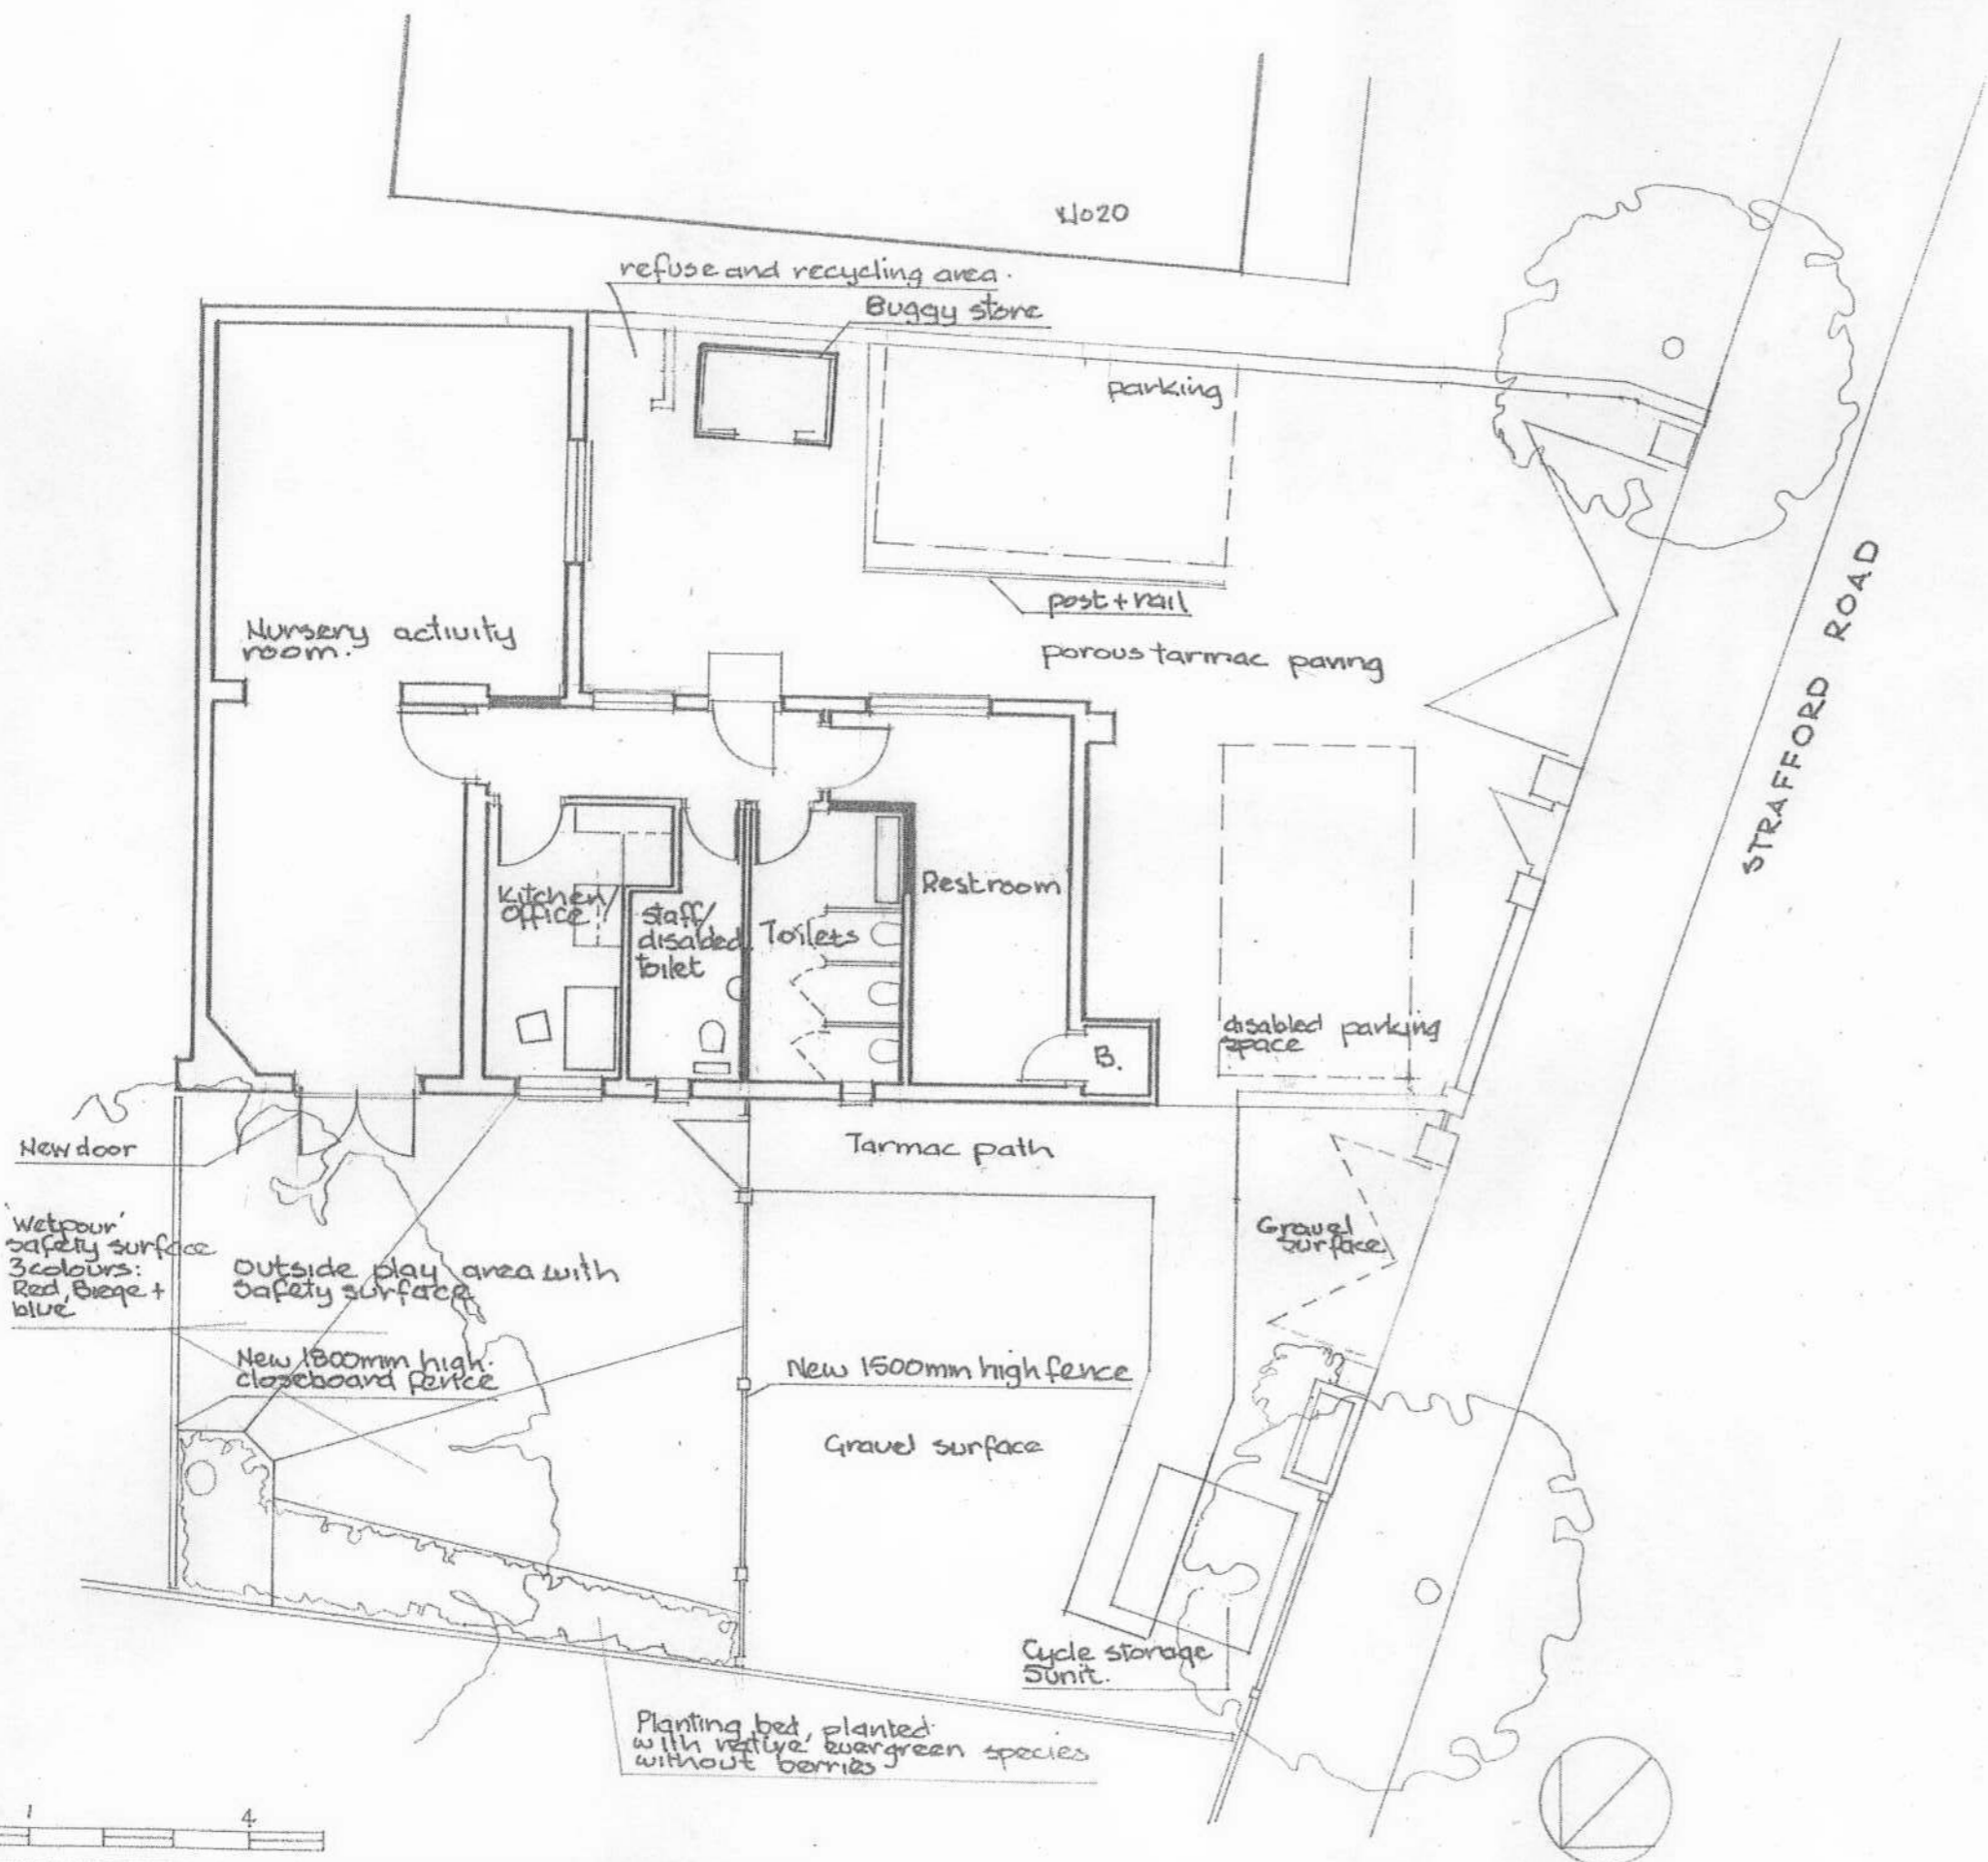

date	rev	revision/author/checker	drawn	DJL	project	22 Stafford Road Twickenham TW13AE	purpose of issue	
Jun 10	A	- Buggy store added, parking amended.	checked		Proposed Nursery			
Jul 10	B	- Elev transferred to dig 1:3/03 - surface treatment described	scale	1:100@A3	drawing	Ground Floor & Site Plan and N.W. Elevation - As proposed	drawing no	
			date	June 10			L1078/1:3/02	
Loxton & Associates 1 Morland Close Hampton Middlesex TW12 3YX 020 8941 5631							rev	B

LOXTON
& associates