



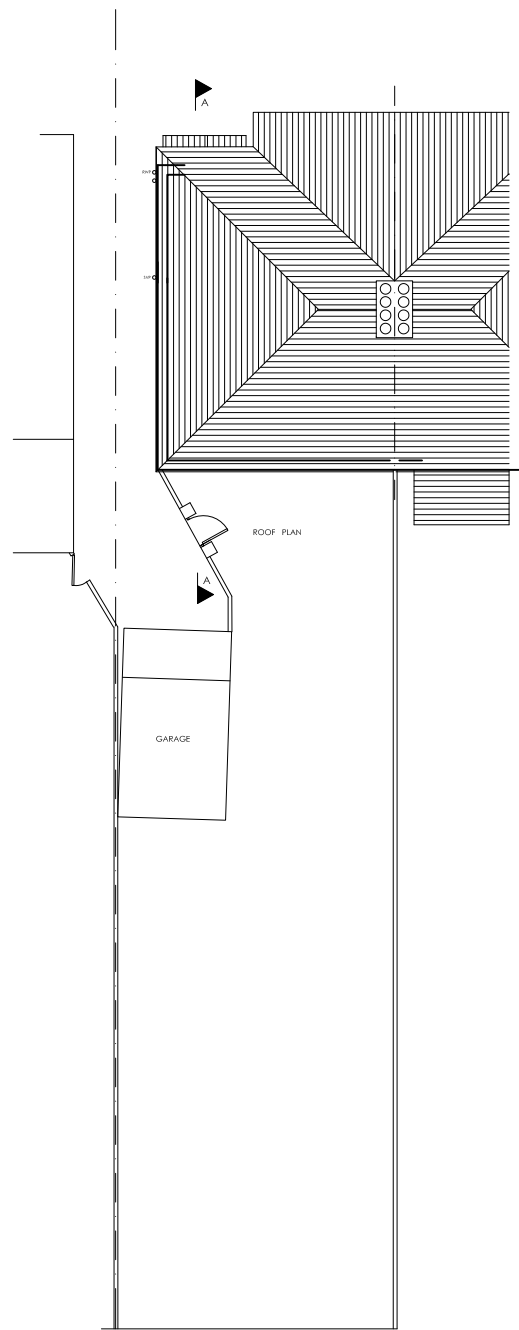


EXISTING  
Block Plan  
Scale 1:200

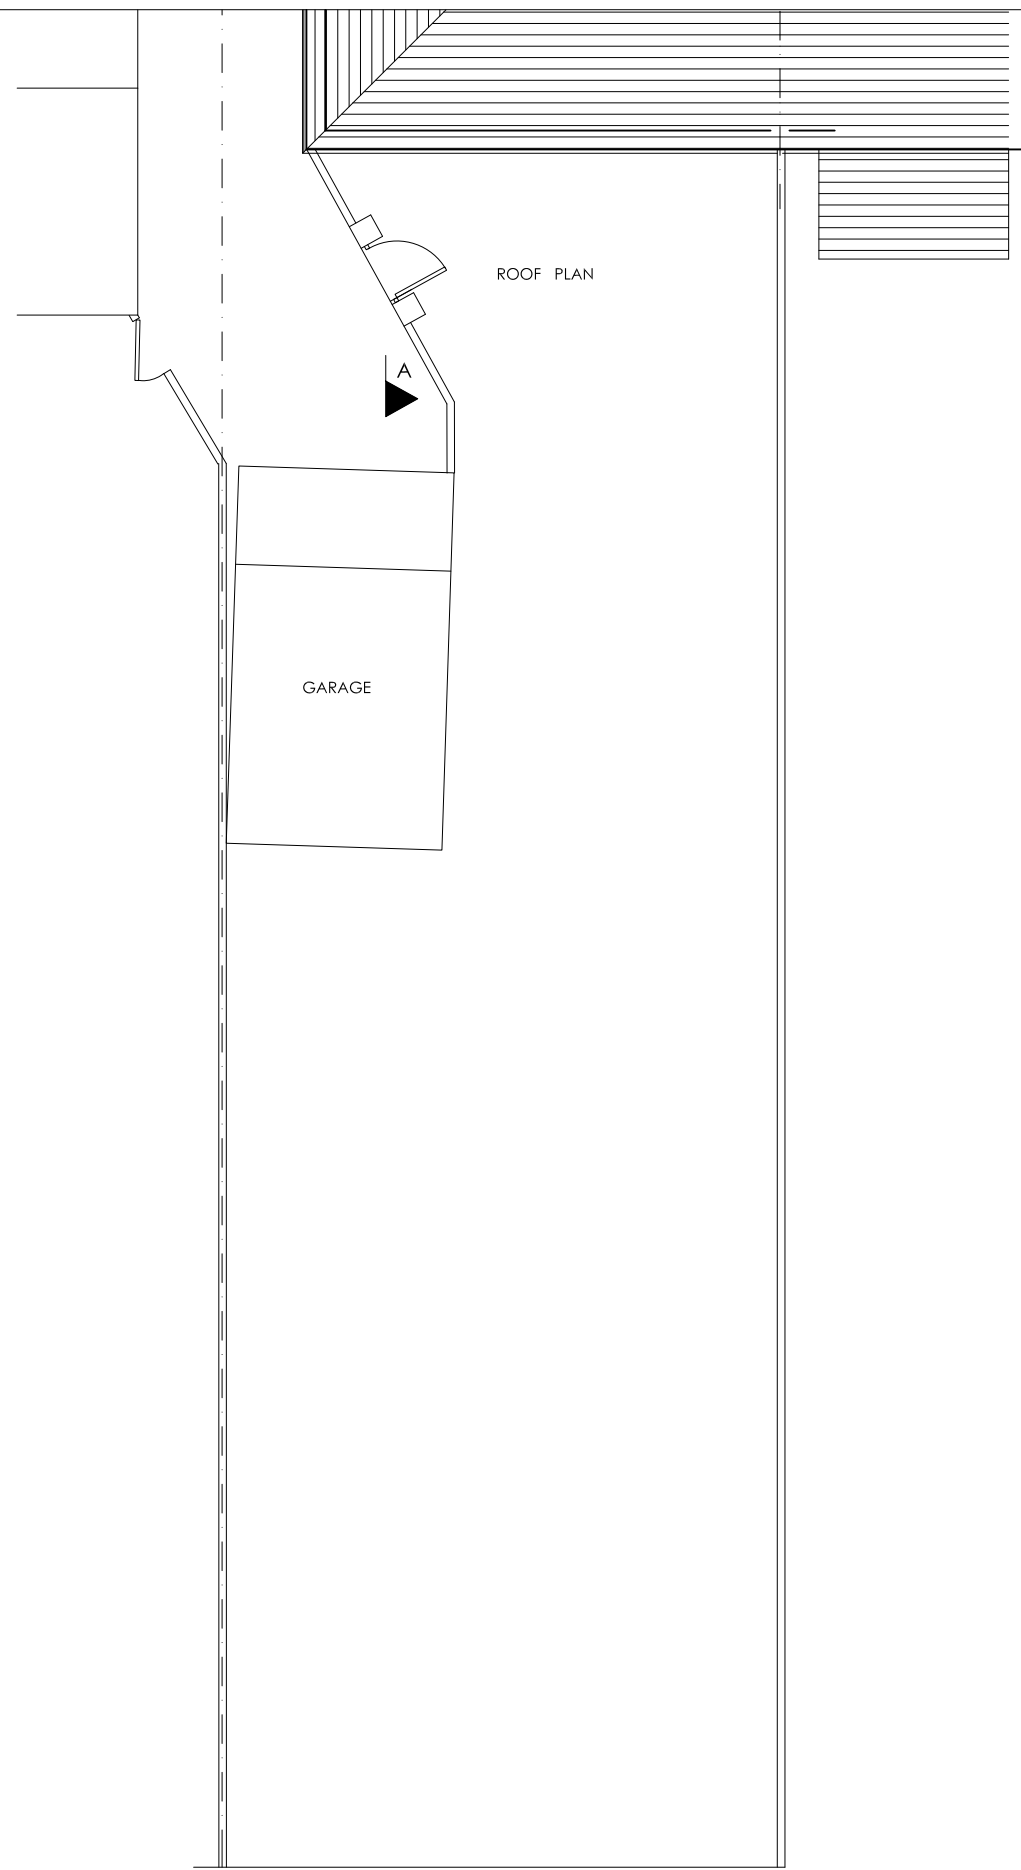

EXISTING

Roof Plan  
Scale 1:100

NOTES  
DO NOT SCALE. WORK TO FIGURED DIMENSIONS ONLY.  
CONTRACTOR TO CHECK ALL DIMENSIONS.  
ALL ERRORS AND OMISSIONS TO BE REPORTED TO THE ARCHITECT.

 

**ARTHUR ARCHITECTS**  
RIBA Chartered Architect  
84 Manor Grove, Richmond TW9 4QF  
tel: 07765 956 421 fax: 020 8288 1410  
email: design@arthur-architects.com

Project  
30 Chase Gardens, Twickenham  
Garage Relocation

Title  
Existing  
Block & Roof Plans

|                        |                       |                |
|------------------------|-----------------------|----------------|
| Scale<br>1:200 & 1:100 | Date<br>Sept 25       | Drawn by<br>AA |
| Job Number<br>1066     | Drawing Number<br>029 | Revision       |