


PROPOSED


Block Ground Plan  
Scale 1:200

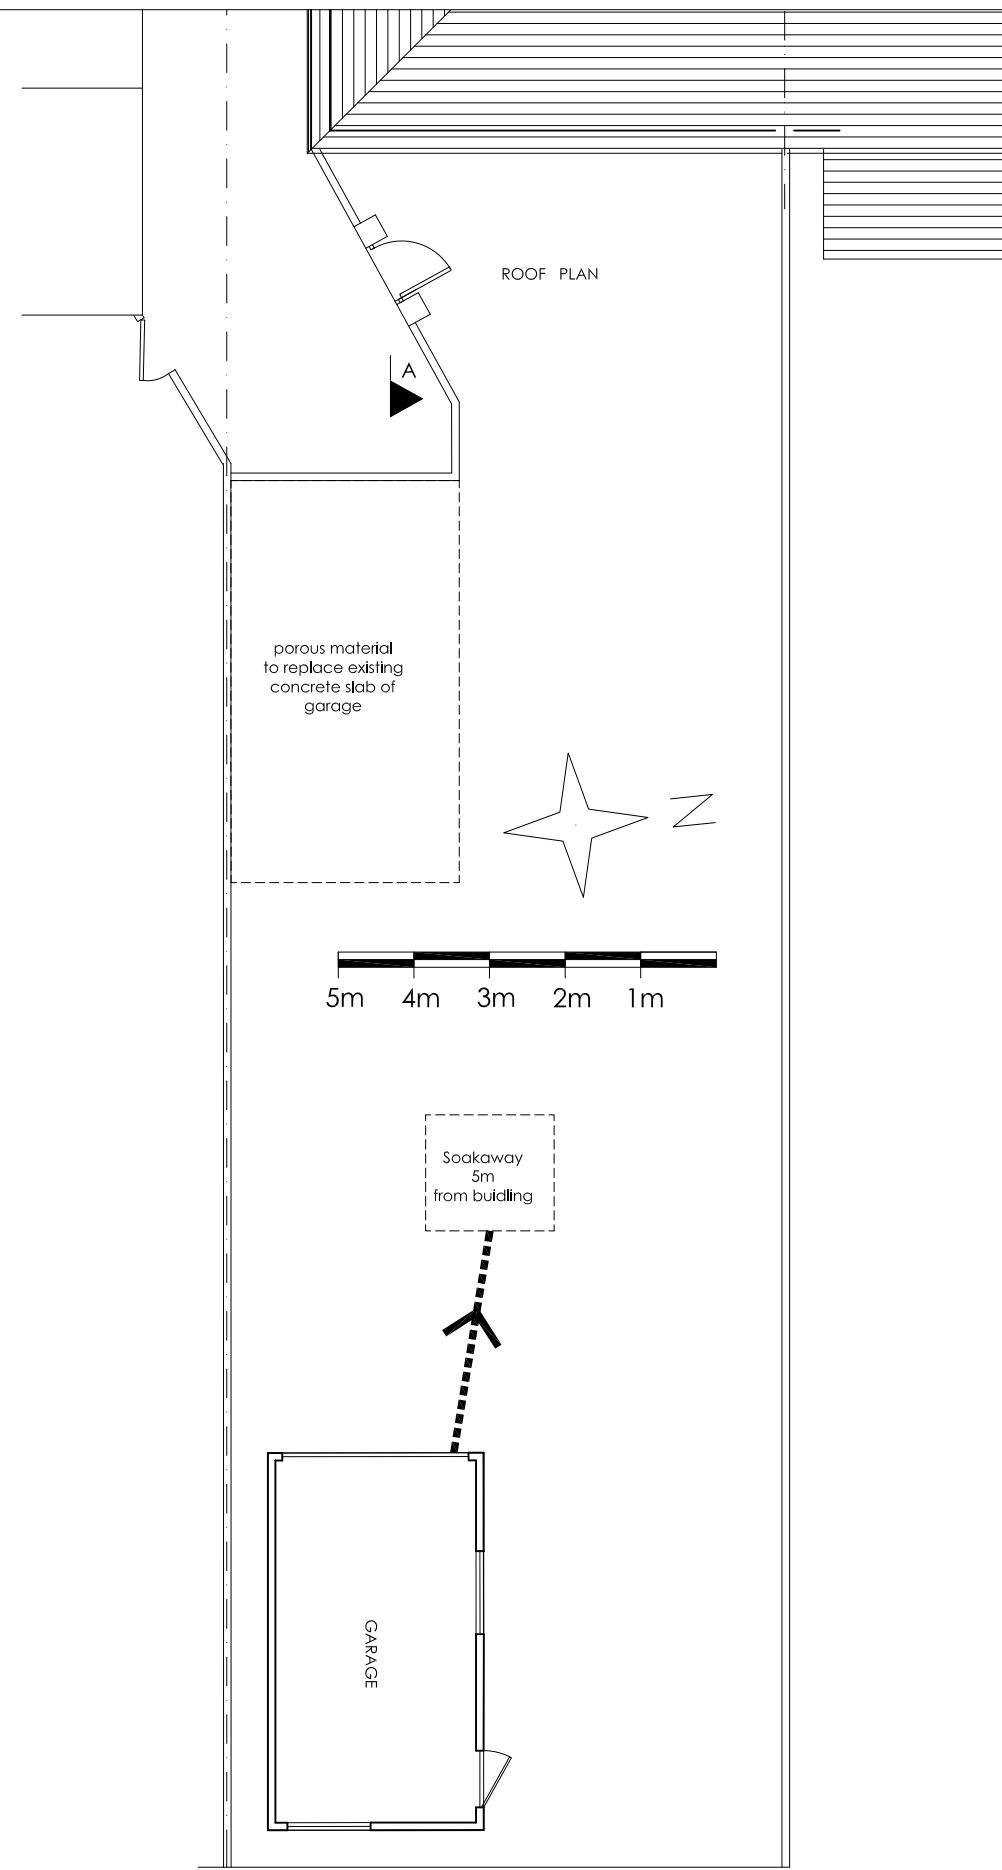

PROPOSED

Ground Floor Plan  
Scale 1:100

NOTES  
DO NOT SCALE. WORK TO FIGURED DIMENSIONS ONLY.  
CONTRACTOR TO CHECK ALL DIMENSIONS.  
ALL ERRORS AND OMISSIONS TO BE REPORTED TO THE ARCHITECT.

 

**ARTHUR ARCHITECTS**  
RIBA Chartered Architect  
84 Manor Grove, Richmond TW9 4QF  
tel: 07765 956 421 fax: 020 8288 1410  
email: design@arthur-architects.com

Project  
30 Chase Gardens, Twickenham  
Garage Relocation

Title  
Proposed  
Block & Ground Floor Plans

Scale 1:200 & 1:100	Date Sept 25	Drawn by AA
Job Number 1066	Drawing Number 030	Revision