





NOTES
DO NOT SCALE. WORK TO FIGURED DIMENSIONS ONLY.
CONTRACTOR TO CHECK ALL DIMENSIONS.
ALL ERRORS AND OMISSIONS TO BE REPORTED TO THE ARCHITECT.

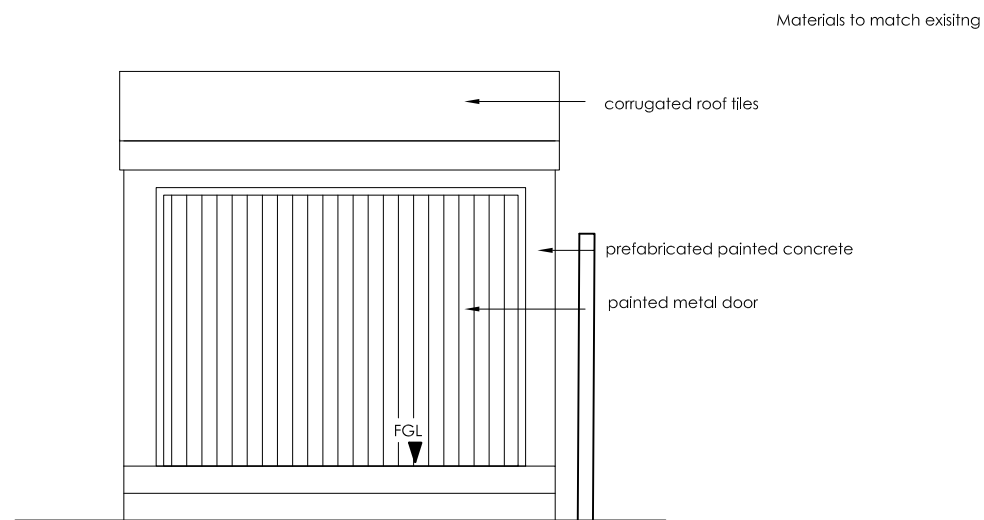


Front Elevation

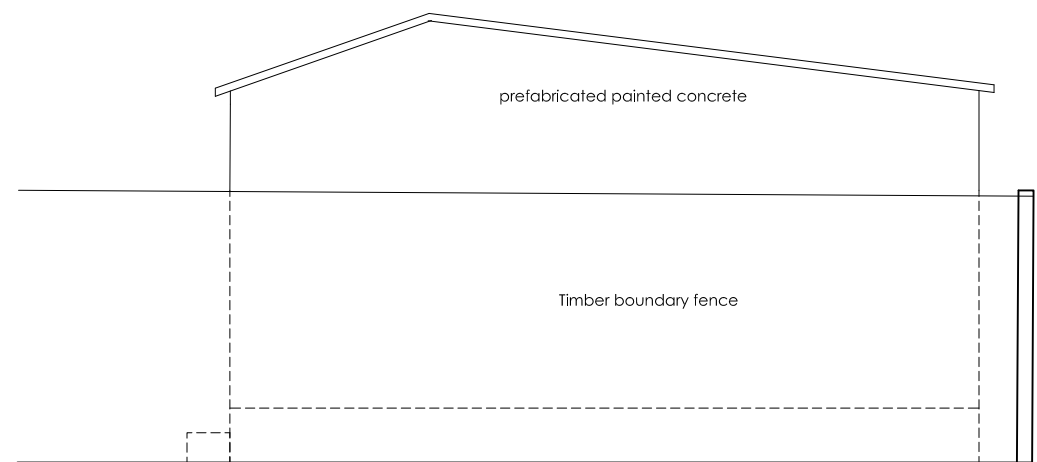

Side Elevation

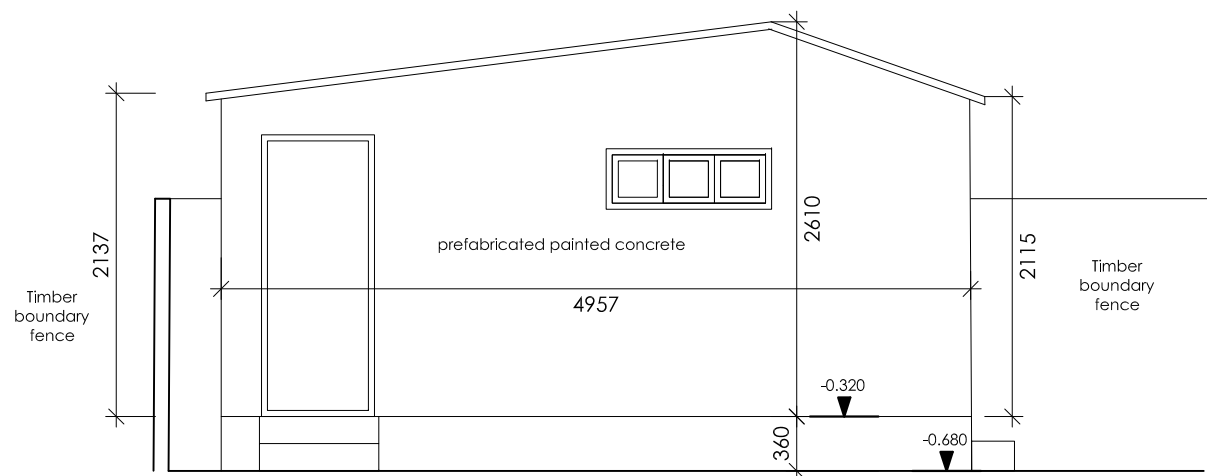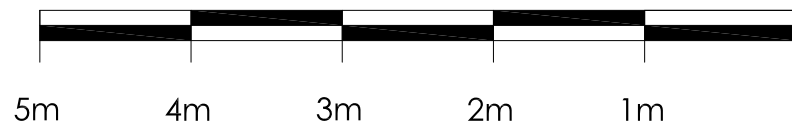


Side Elevation

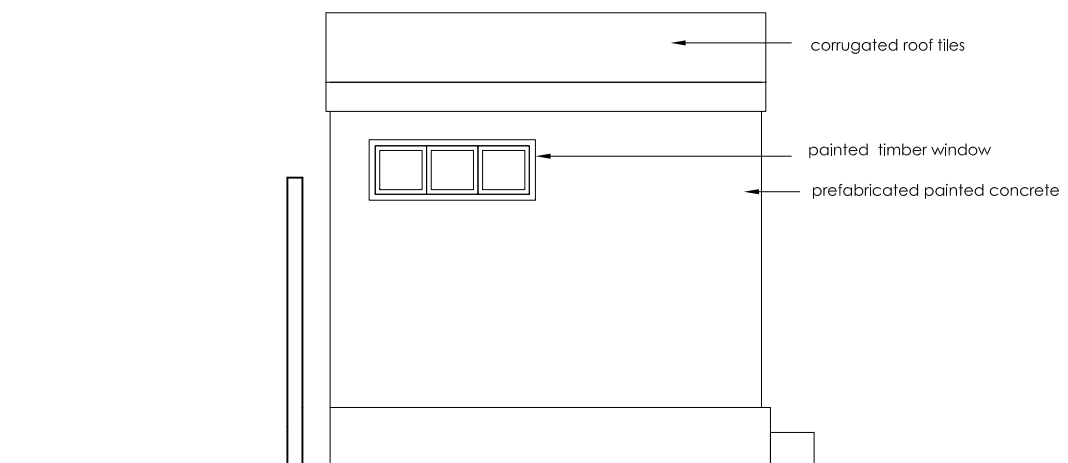

Rear Elevation

PROPOSED

 

ARTHUR ARCHITECTS
RIBA Chartered Architect
84 Manor Grove, Richmond TW9 4QF
tel: 07765 956 421 fax: 020 8288 1410
email: design@arthur-architects.com

Project
**30 Chase Gardens, Twickenham
Garage Relocation**

Title
Proposed Elevations

Scale 1:50 @ A3	Date Sept 25	Drawn by AA
Job Number 1066	Drawing Number 032	Revision