



1 EXISTING GROUND FLOOR
Scale: 1:50

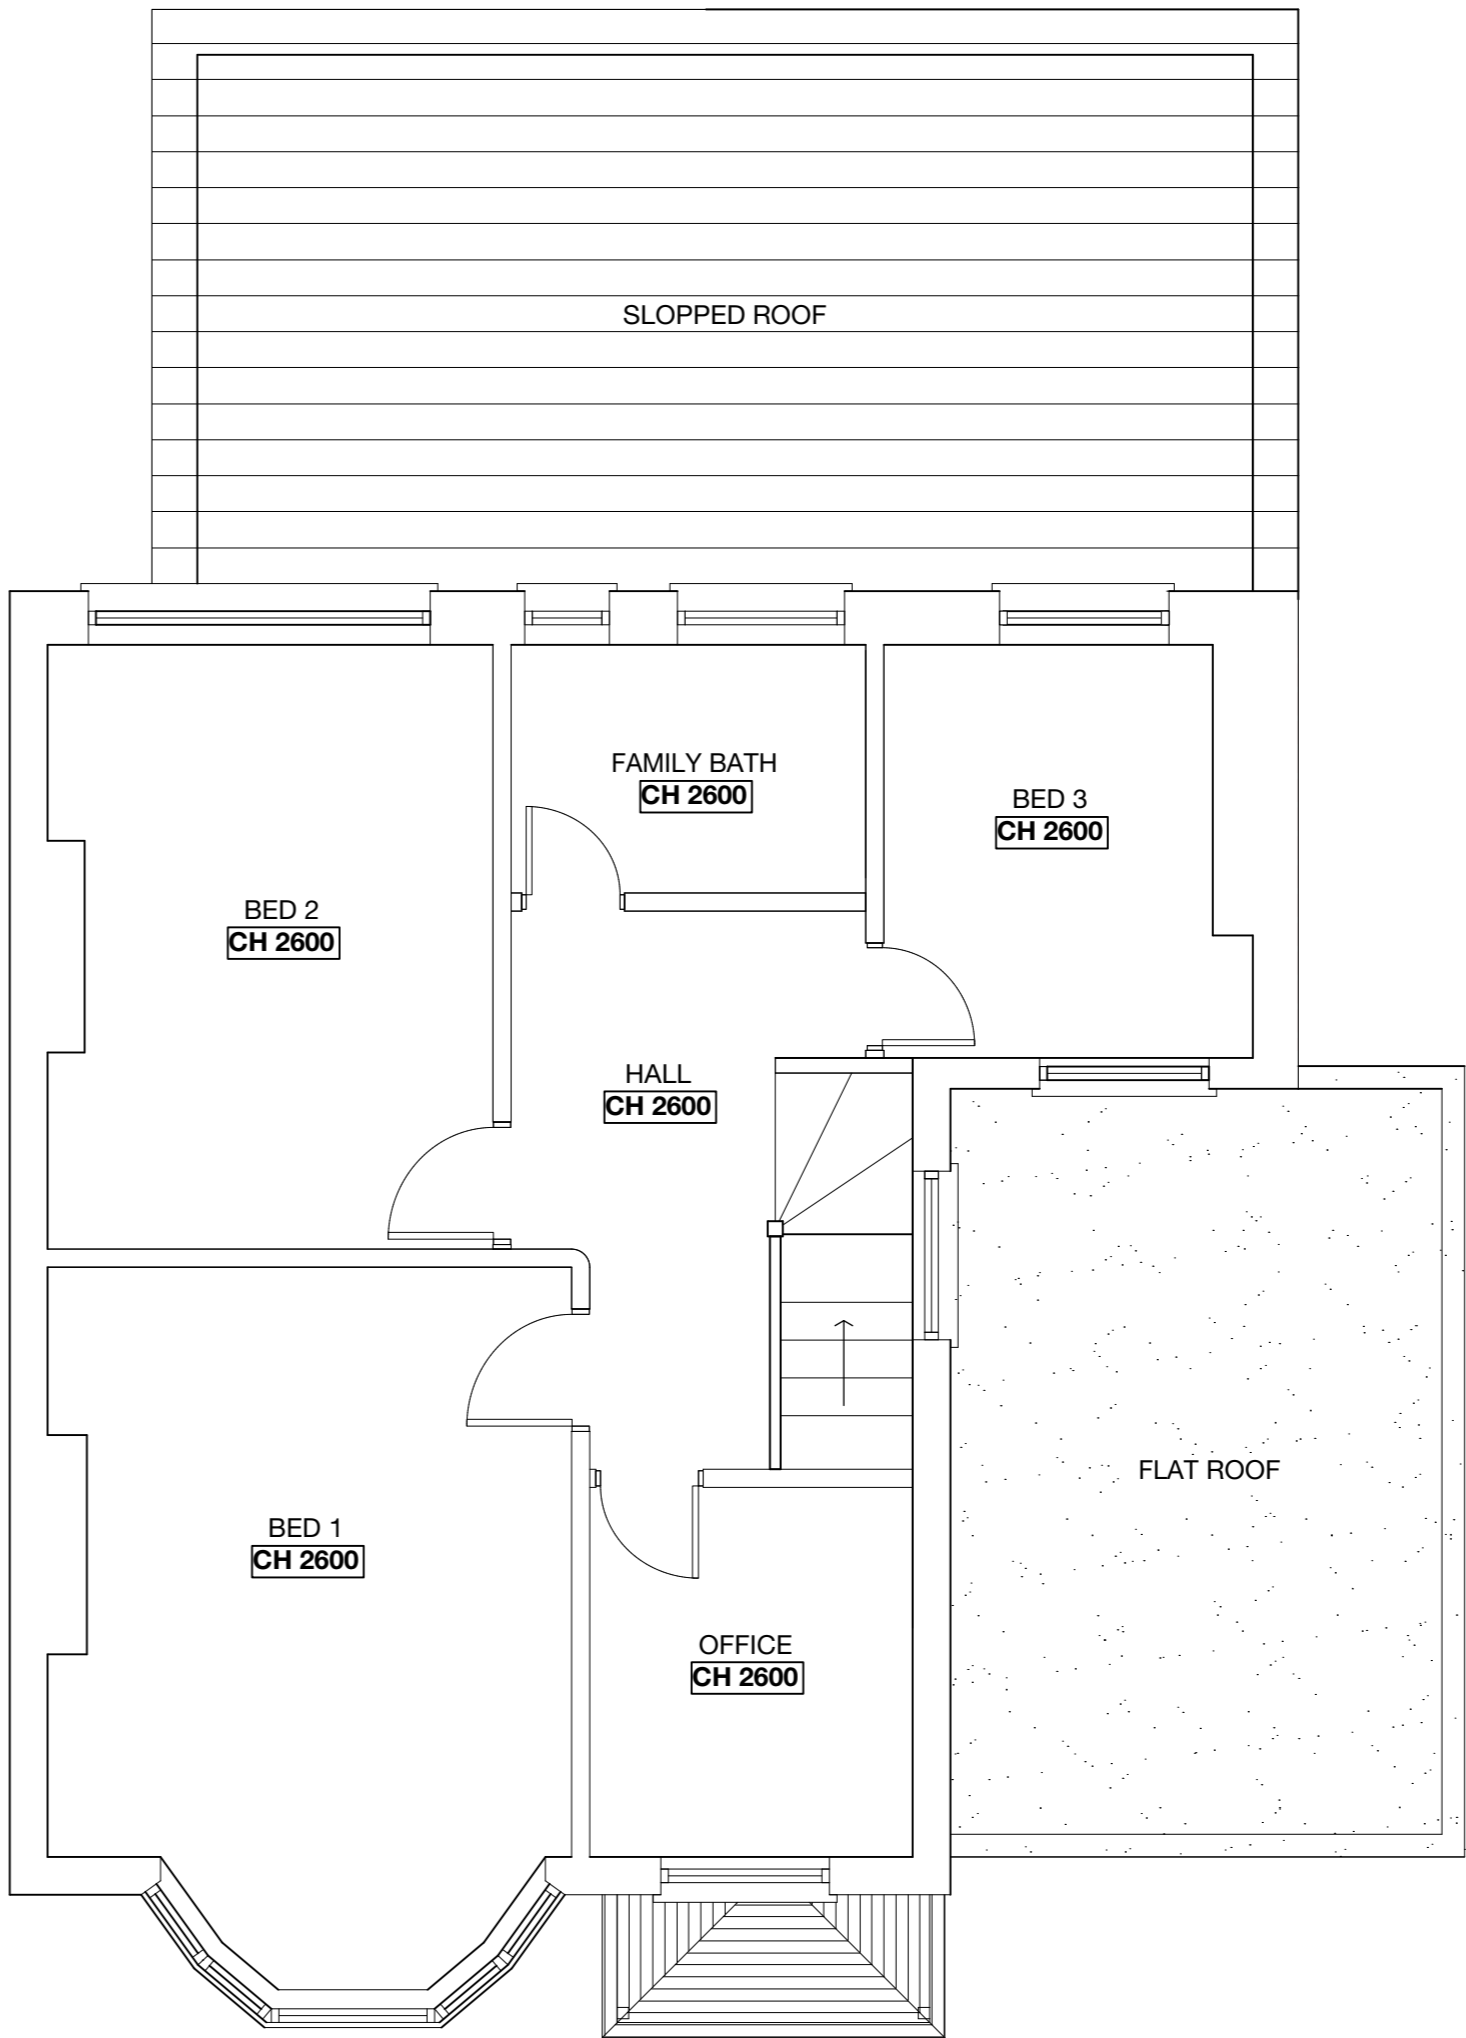

1 EXISTING FIRST FLOOR
Scale: 1:50

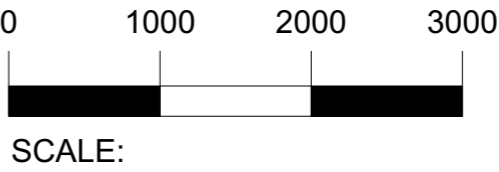

REV	DESCRIPTION	BY	DATE

DRAWING STATUS

FOR DISCUSSION

FOR COSTING ONLY

FOR DESIGN INTENT ONLY

NOTES:

ALL EXTERNAL WINDOWS AND DOORS TO BE DOUBLE GLAZED **SPEC AND FINISH TBC**

UNDER FLOOR HEATING TO BE INSTALLED WITHIN NEW EXTENSION

SMOKE DETECTORS TO BE INSTALLED WITHIN ENTIRE GROUND FLOOR

NEXT CHAPTER

LONDON, TW7 4LN

T +44 (0) 798 487 2957

WWW.NEXTCHAPTERDESIGN.CO.UK

CLIENT
MR & MRS RICHARDSON

PROJECT
93 CHUDLEIGH ROAD, TW2 7QY

DESCRIPTION
EXISTING GROUND & FIRST FLOOR PLAN PLANS

SCALE	DRAWN BY	DATE
1.50	RJ	20.11.23

DRAWING NO.	REVISION
100_02	-

NOTE:
DRAWINGS ARE FOR PLANNING PERMISSION ONLY

CONTRACTOR TO ENSURE ALL MATERIALS USED AND ELECTRICAL WORK COMPLIES WITH LOCAL AUTHORITY REGULATIONS.

STRUCTURAL ENGINEER MUST BE EMPLOYED WHERE APPLICABLE.

DO NOT SCALE OFF DRAWING. ALL DIMENSIONS TO BE VERIFIED ON SITE. ALL WORKS ARE TO COMPLY WITH CURRENT BUILDING REGULATIONS

THIS DRAWING IS THE COPYRIGHT OF NEXT CHAPTER DESIGN. THIS DRAWING CANNOT BE COPIED, REPRODUCED, RETAINED OR DISCLOSED TO ANY UNAUTHORISED PERSON.