


03

NORTH ELEVATION PROPOSED

1:100

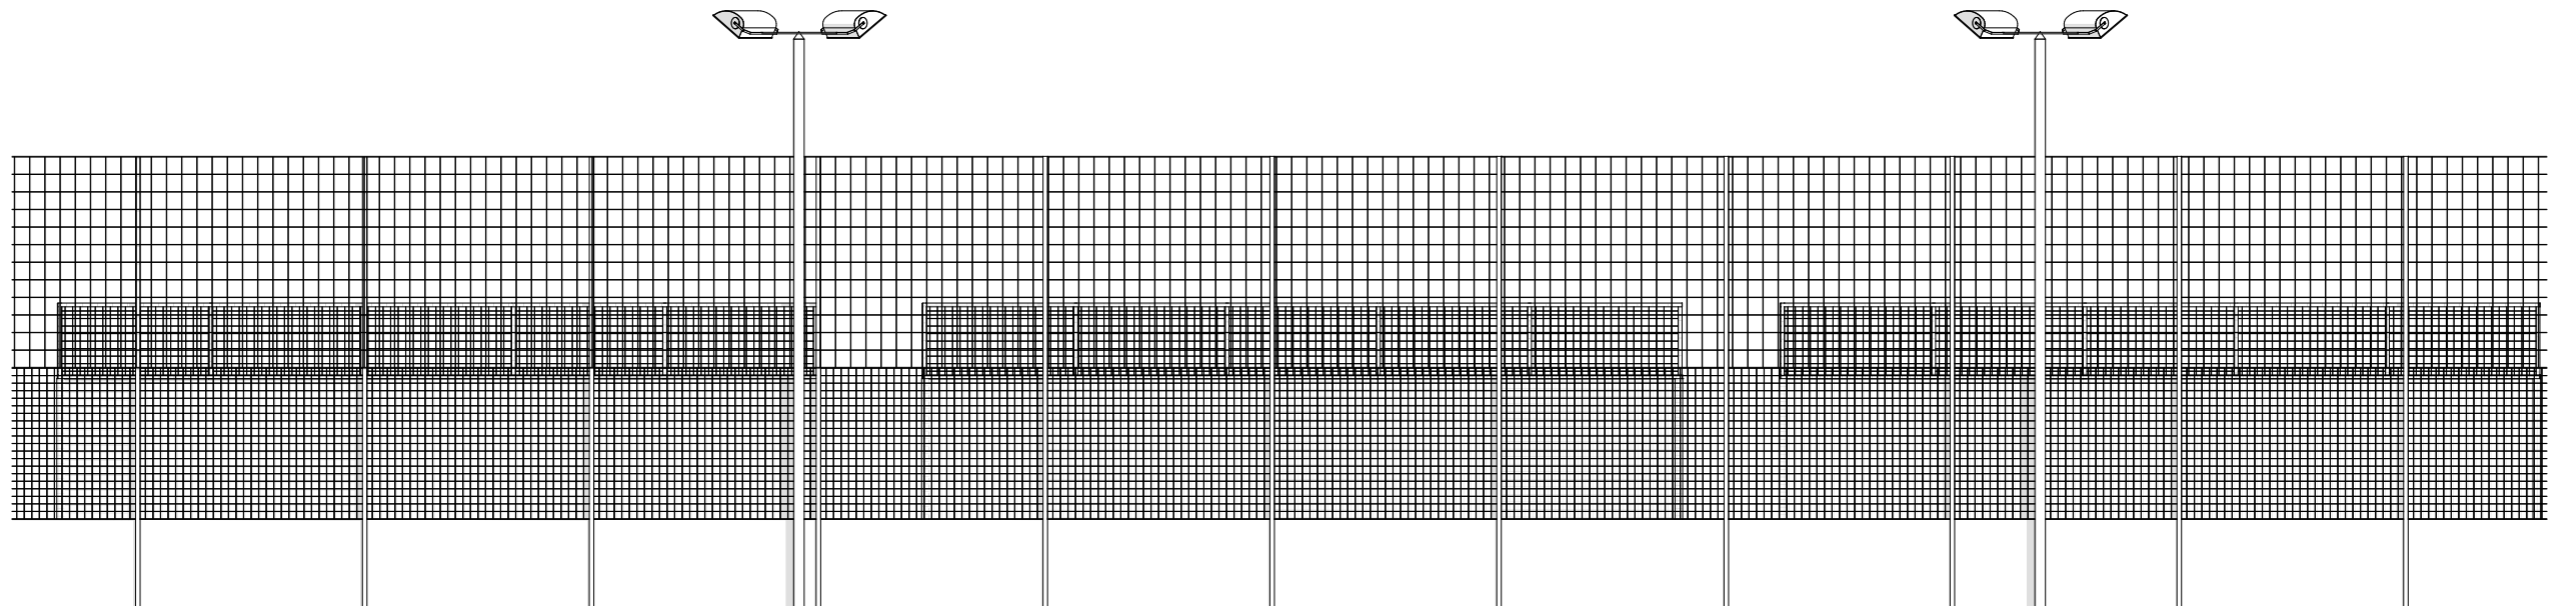

04

SOUTH ELEVATION PROPOSED

1:100



INDIGO BLUE WORKS LIMITED
ARCHITECTURAL DESIGN SERVICE
 124 ALEXANDRA ROAD LONDON SW19 7JY
 TEL: 020 3739 5090 MOB: 07785 284511
 info@indigoblueworks.com

DATE: 30/08/2024 REF: TFC LEISURE LTD

SITE: ROCKS LANE MULTI
 SPORTS CENTRE
 ROCKS LANE
 LONDON SW13 0DG

DRAWING No. 3153 REVISION No. 1

SCALE: 1-100 @ A3