





# PADEL TENNIS COURT PROPOSED DRAWING

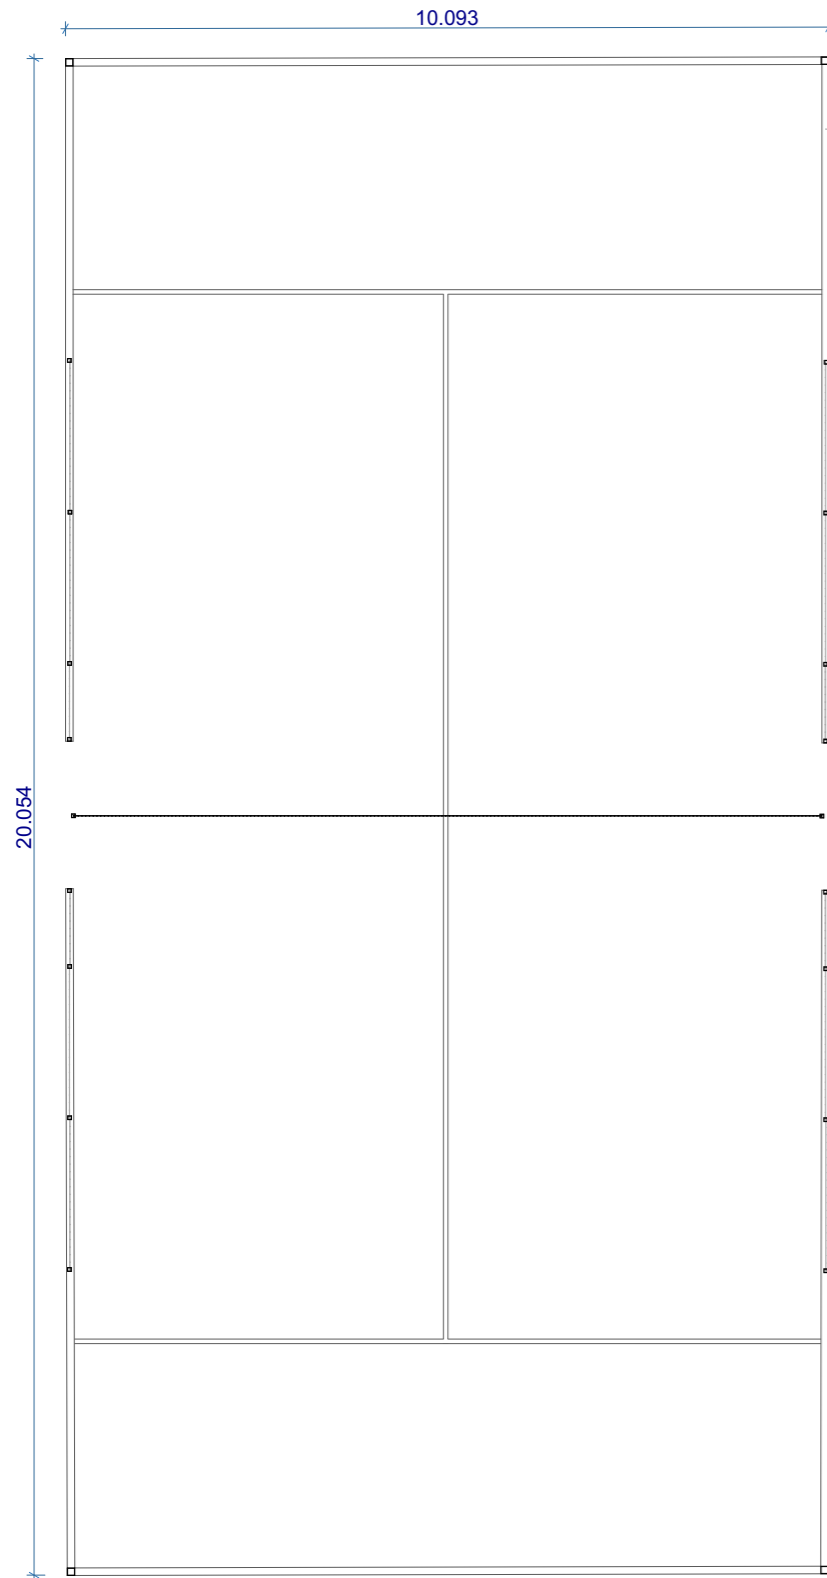

01 FLOOR PLAN 1:100

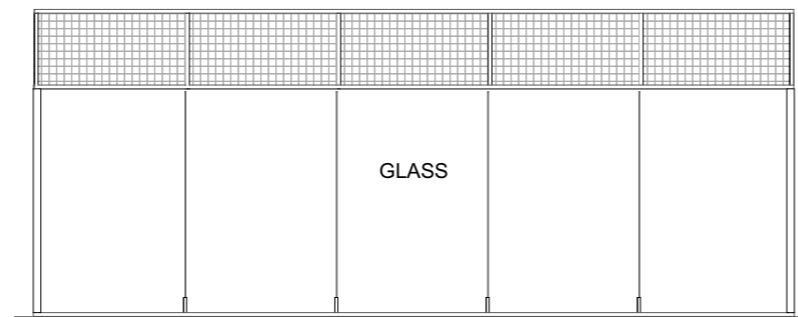

02 END ELEVATION 1:100

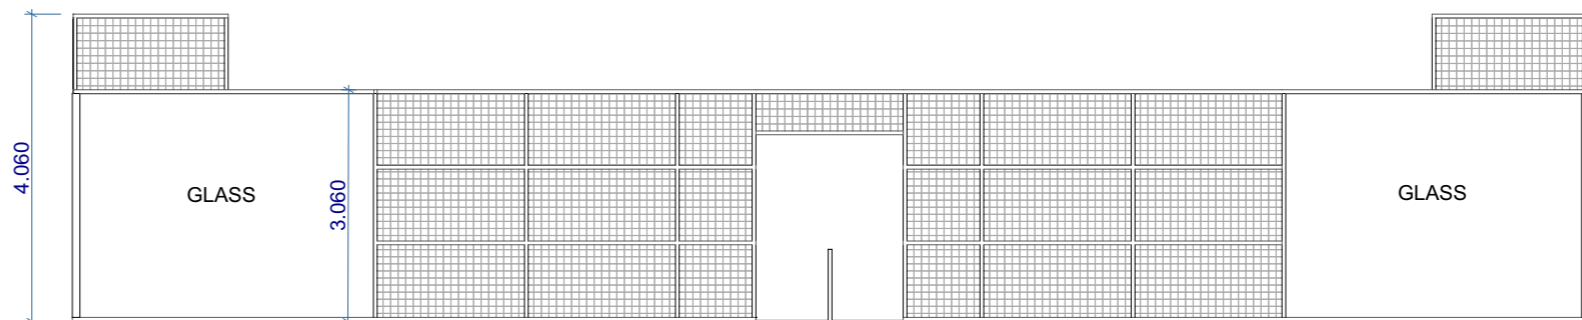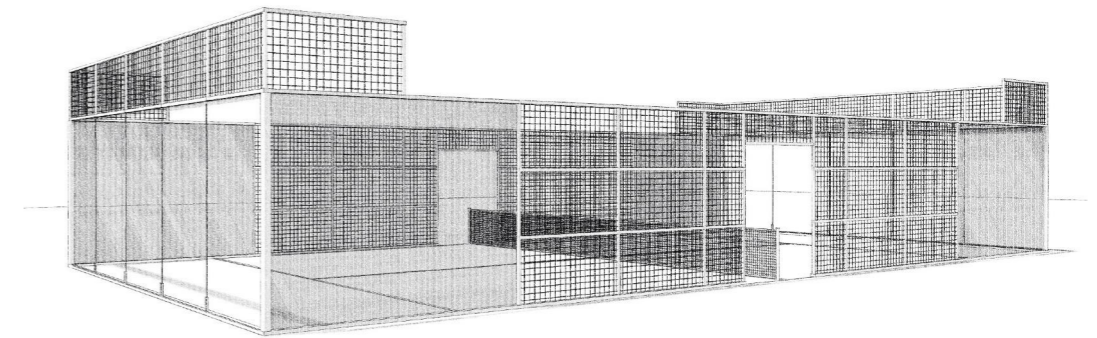

03 SIDE ELEVATION 1:100



<b>INDIGO BLUE WORKS LIMITED</b> ARCHITECTURAL DESIGN SERVICE 124 ALEXANDRA ROAD LONDON SW19 7JY TEL: 020 3739 5090 MOB: 07785 284511 info@indigoblueworks.com	
DATE: 30/01/2024	REF: TFC LEISURE LTD
SITE: ROCKS LANE MULTI SPORTS CENTRE ROCKS LANE LONDON SW13 0DG	
DRAWING No. 3145	REVISION No. 2
SCALE: 1-100 @ A3	