



Proposed Ground Floor Plan  
1:50 @A1

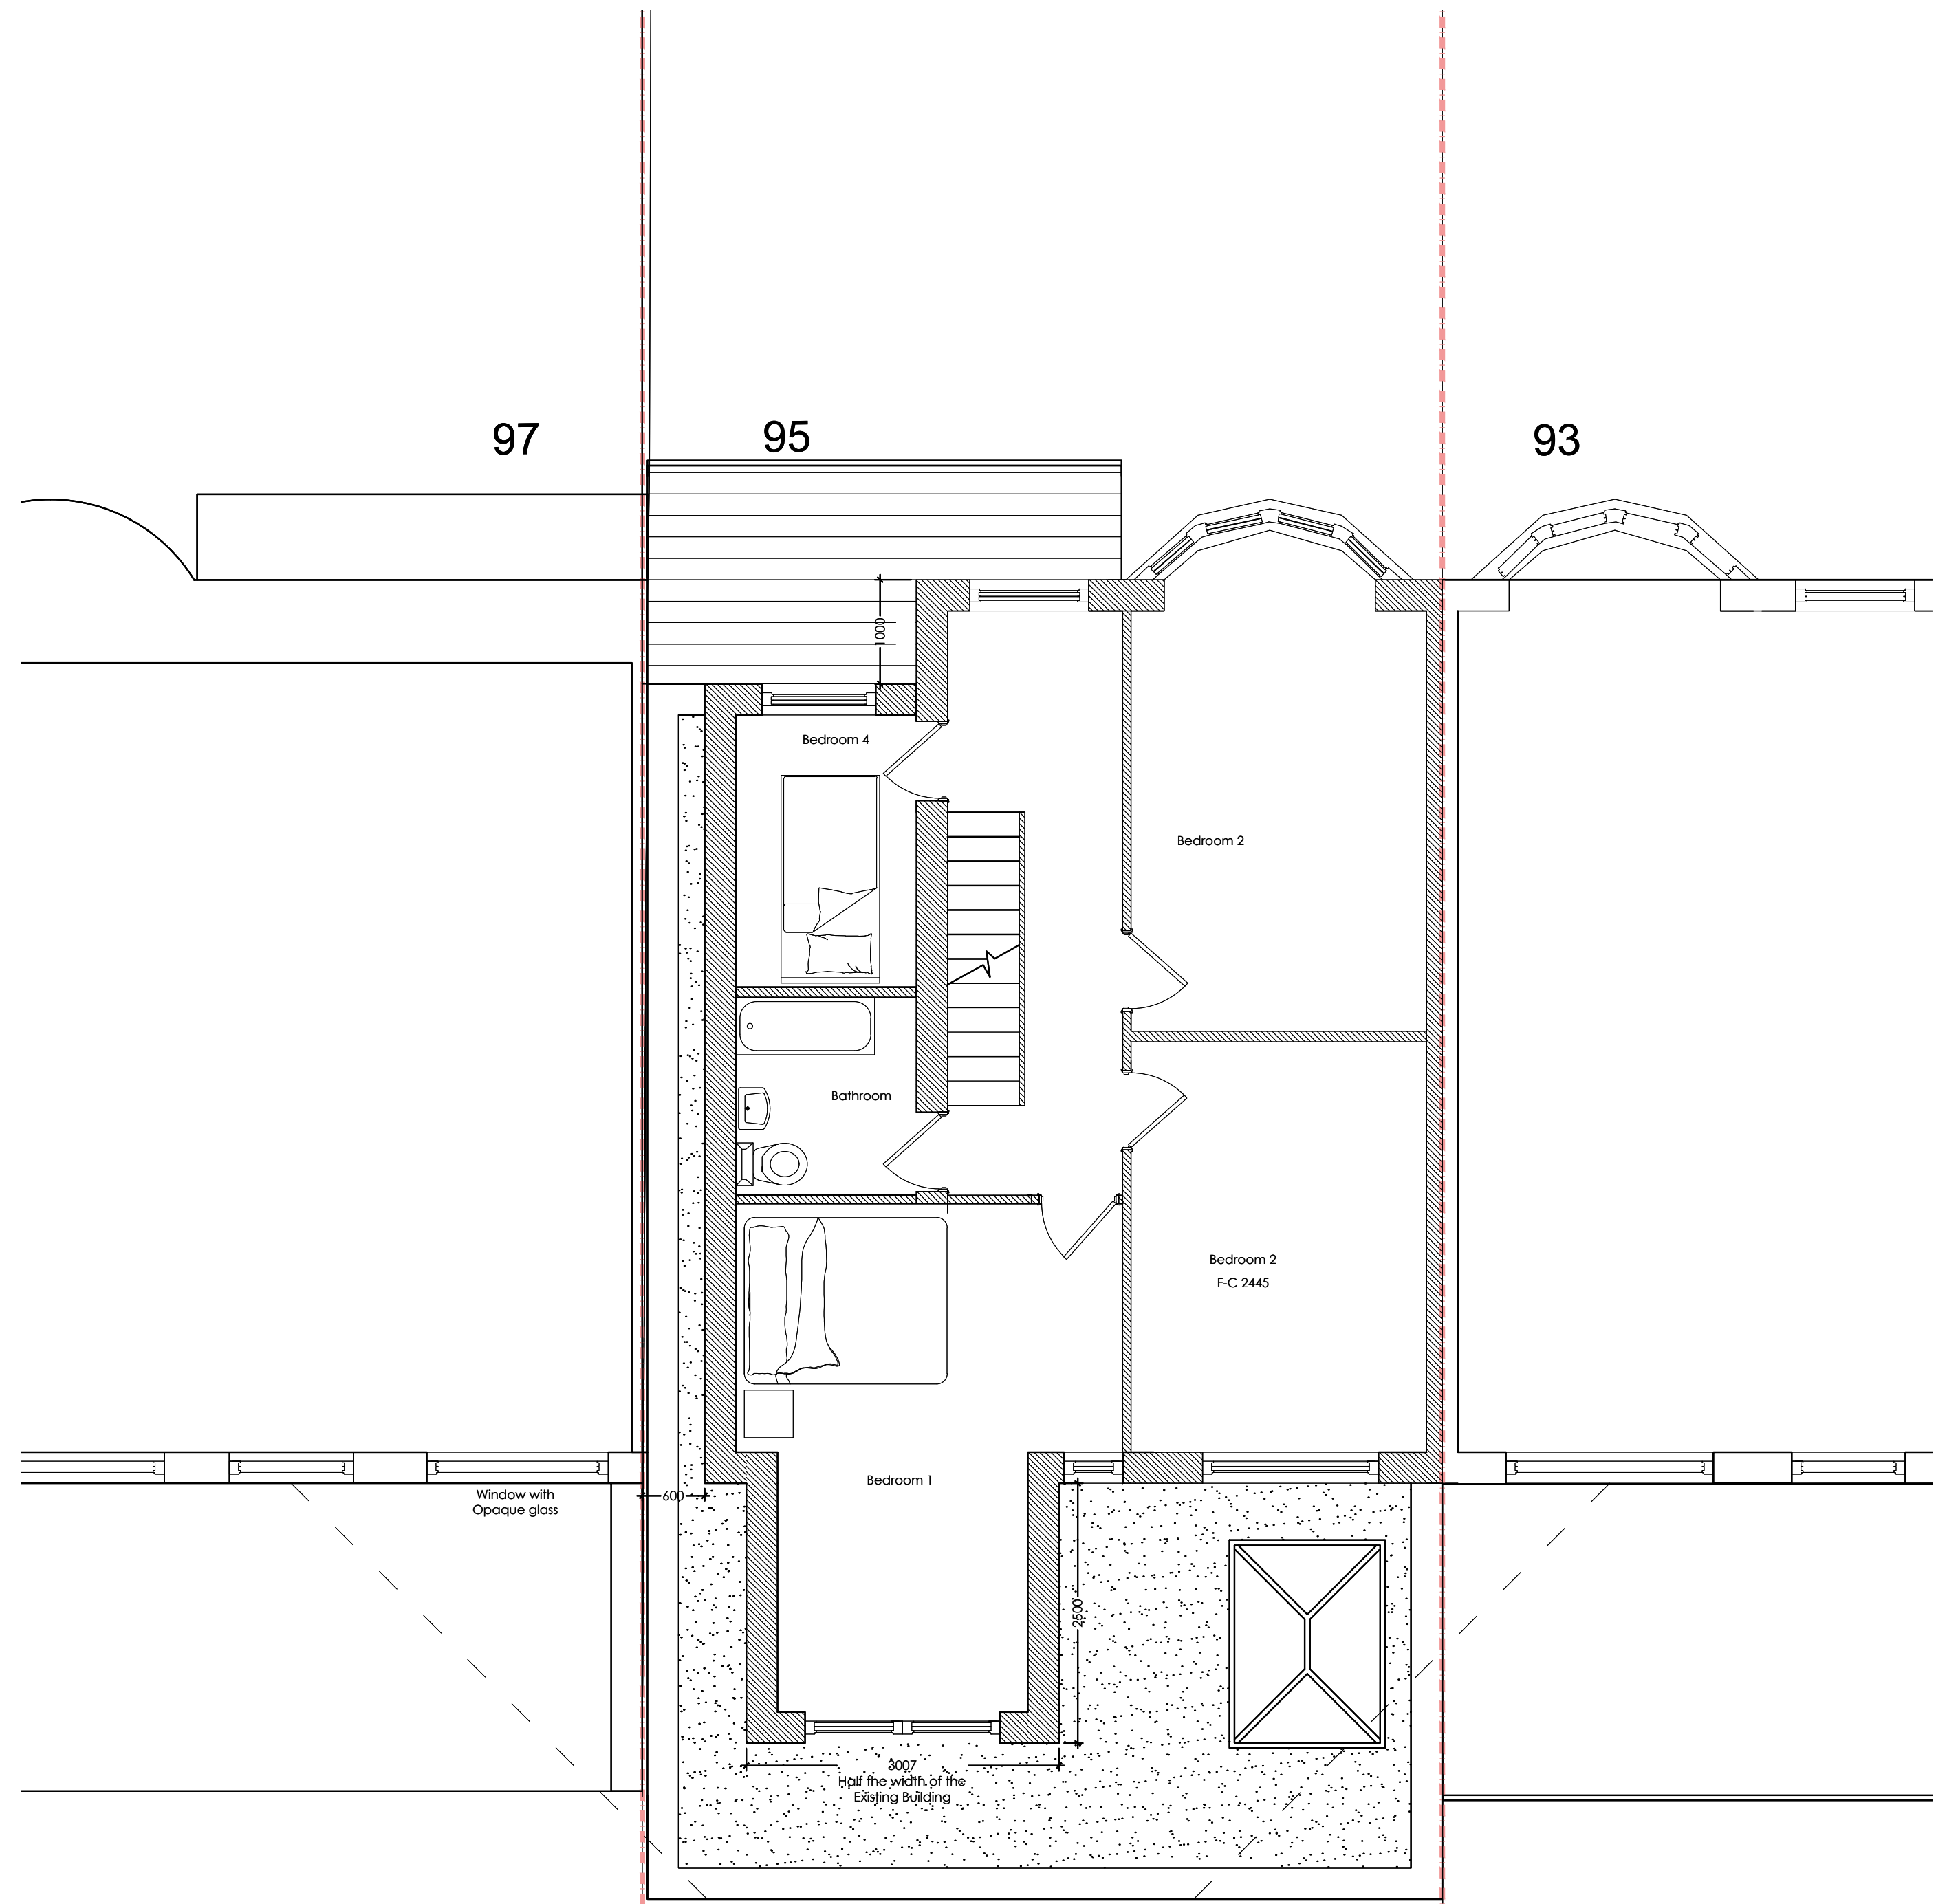

Proposed First Floor Plan  
1:50 @A1

scale bar for 1:50

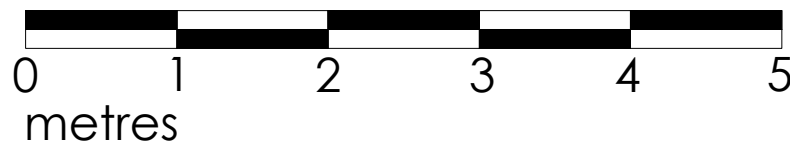

95 WAVERLEY AVENUE, WHITTON, TW2 6DH

PLANNING - REVISED APPLICATION

PROPOSED GROUND & FIRST FLOOR PLANS

date SEP 2022	client MUNISH AND MANISHA	
scale 1:50 @A1 1:100 @A3	drawing no. 22 / 95W / P 300	revision -

**MIKE BECK DESIGN**

t: 07961 031 843  
w: [www.mikebeckdesign.co.uk](http://www.mikebeckdesign.co.uk)  
e: [info@mikebeckdesign.co.uk](mailto:info@mikebeckdesign.co.uk)