


Site Plan

Ormond Crescent

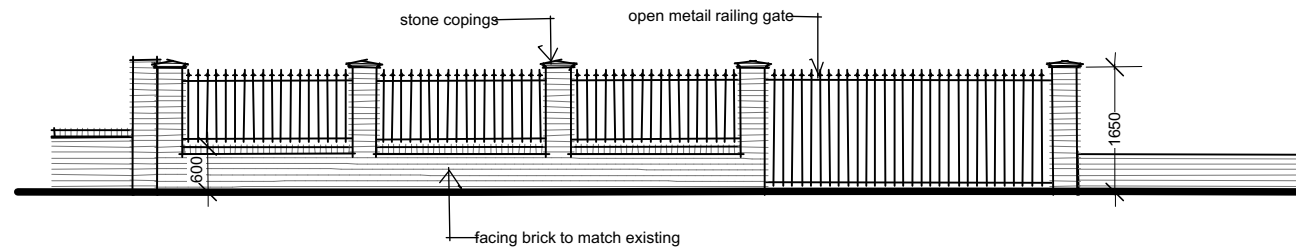

Elevation

Rev:B	Entrance gate width reduced to match existing	10.07.24
Rev:A	Planning Issue	26.01.24
Rev:	Description:	Date:

Job Title: Proposed New Garden Wall and Gates
 43 Ormond Crescent
 Hampton

Drawing Title: Proposed Site Plan and Elevations

Drawing No: 252/301B

Scale: 1:100

Date: January 2024

PL Robinson design

14 Deacon Close, Southampton, Hampshire, SO19 7BP
 Tel: 02380440649 Mob: 07950654378
 email: office@plrobinsondesign.co.uk

