



Site Plan

Ormond Crescent

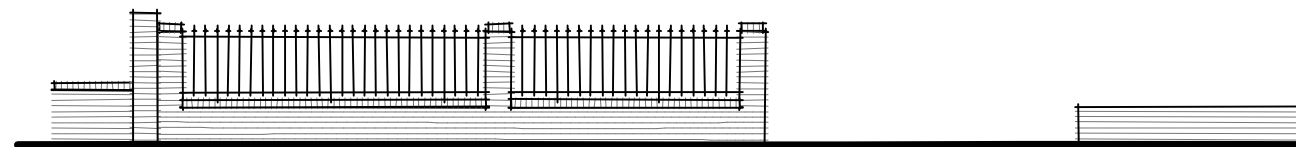

Elevation

 

Rev:	Description:	Date:
	Job Title: Proposed New Garden Wall and Gates 43 Ormond Crescent Hampton	
	Drawing Title: Existing Site Plan and Elevations	
	Drawing No: 252/300	
	Scale: 1:100	
	Date: January 2024	

PL Robinson design

14 Deacon Close, Southampton, Hampshire, SO19 7BP
Tel: 02380440649 Mob: 07950654378
email: office@plrobinsondesign.co.uk