


Denotes double glazing

Denotes secondary glazing

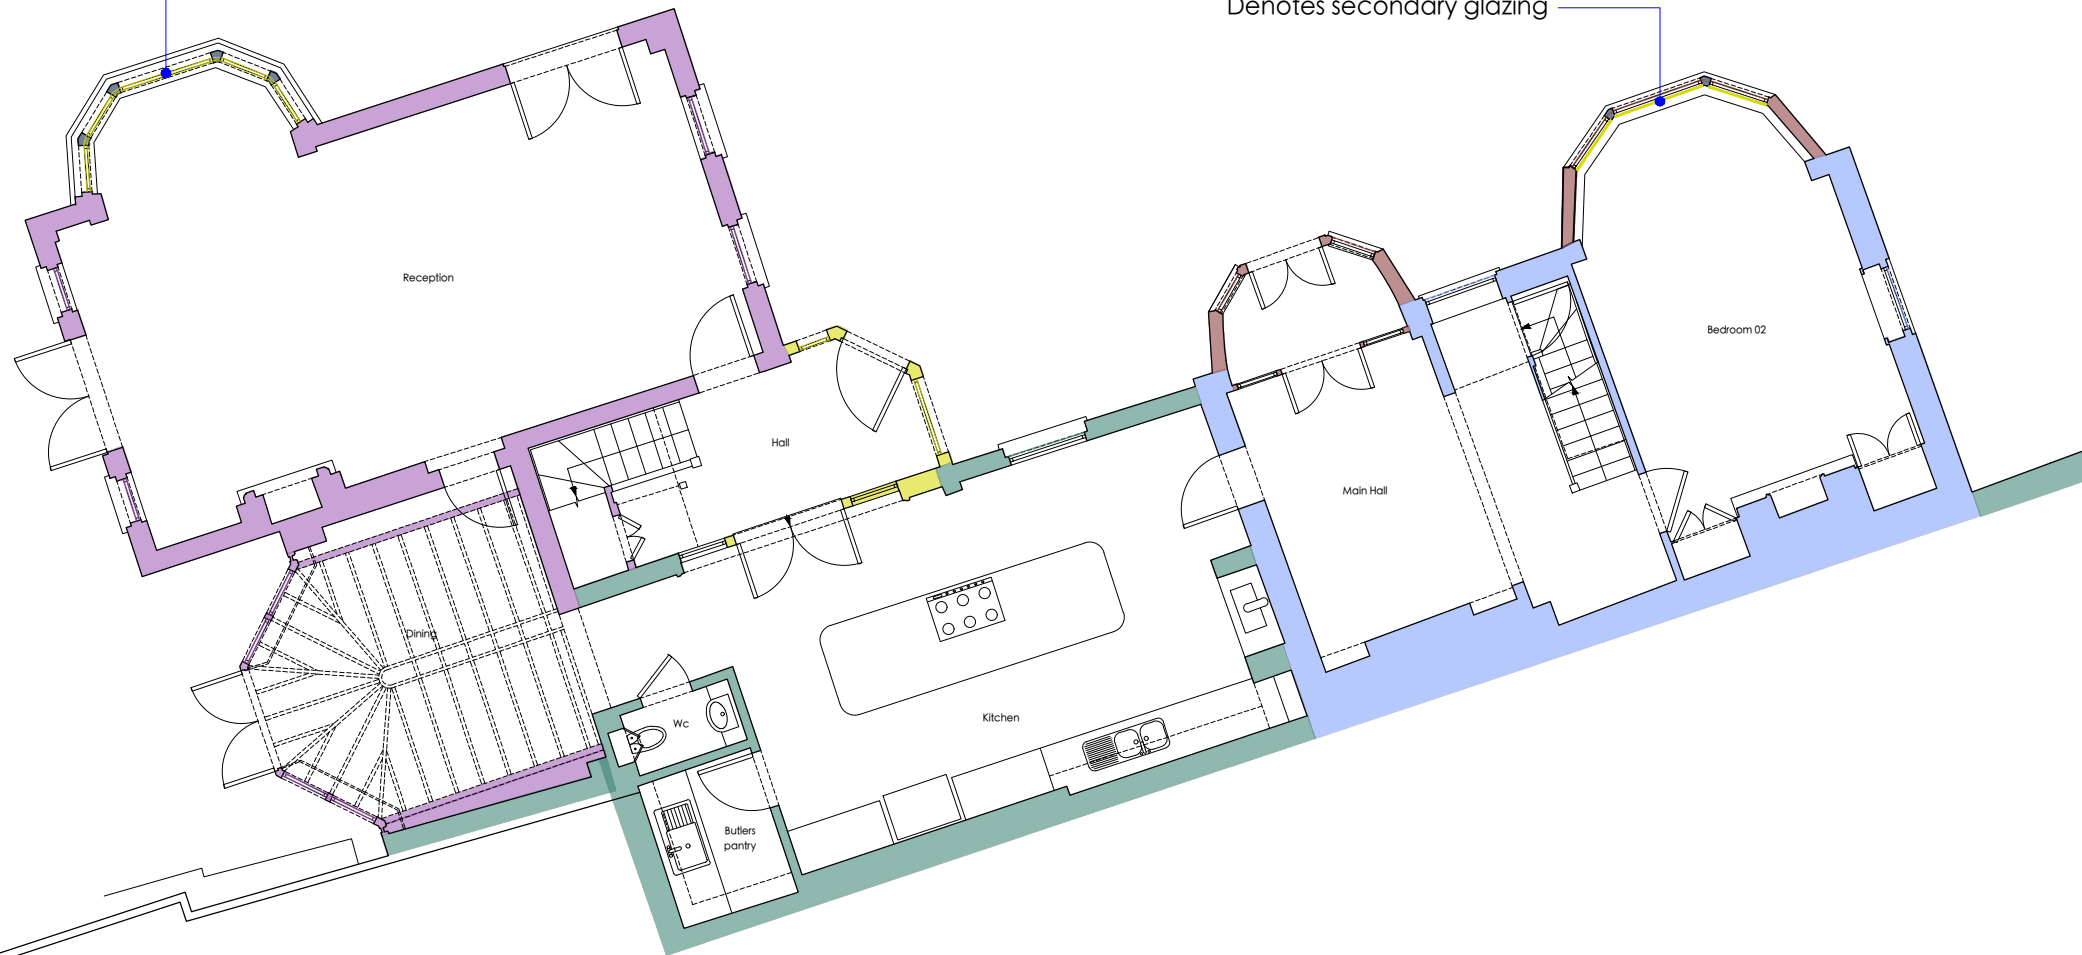

- 2001-2013
- 1990
- 1970
- 19C
- 17C



MICHAEL JONES ARCHITECTS
 020 8948 1863 | 129 Kew Road, Richmond, TW9 2PN
 www.mjarchitects.co.uk | studio@mjarchitects.co.uk

job title
The Navigator's House

client
Gareth and Victoria Bradley

drawing title	scale	1:100 @ A3
MH - Ex. Grnd Floor Plan Historical Overlay	date	Sept 2024
drawing number	rev	drawn by
2038.03.03.Skt.022	----	SP
		checked by
		IP