


57 Petersham Road

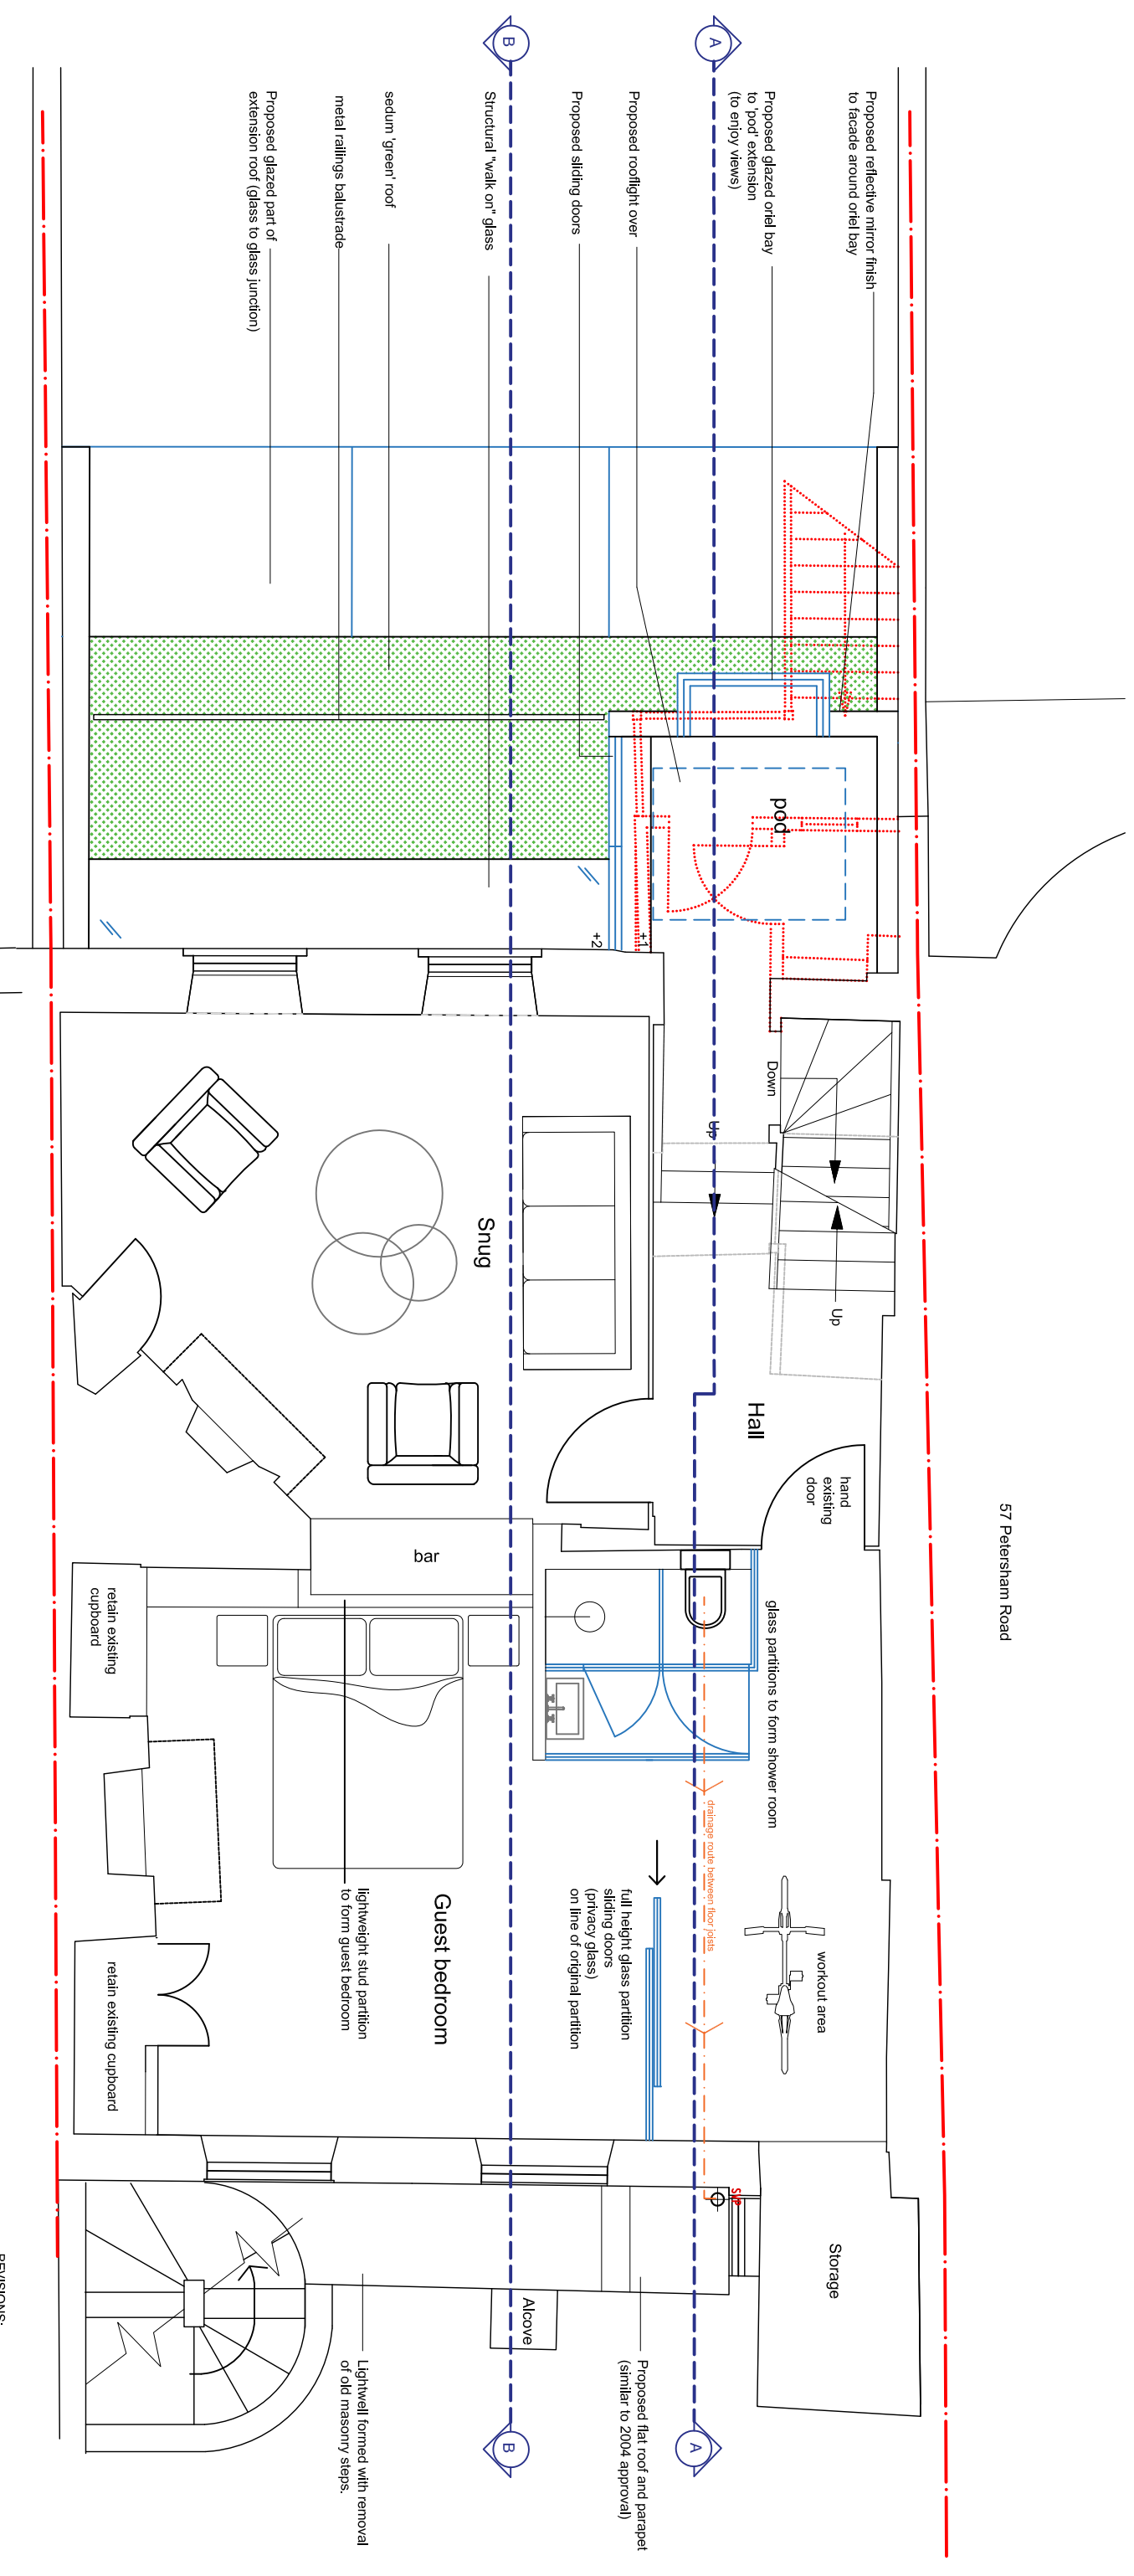

Proposed Lower Ground Level Floor Plan
1:50@A3

REVISIONS:
01: 13.09.24 Issued
00: 11.09.24 Issued

PLANNING


PROJECT
59 Petersham Road
Richmond
TW10 6UT

Mr J Earle and Ms A O'Donnell

DRAWING

PROPOSED LOWER GROUND LEVEL FLOOR PLAN

SCALE	PAPER SIZE	DATE	DRAWN BY
1:50	A3	SEPT24	SH
DRAWING N ^o	REVISION		
22:15:SEPT24:SC1:201	01		

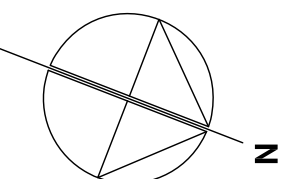

Copyright: Place Architecture and Design Ltd.

NOTES:

1. Dimensions are in millimetres unless stated otherwise
2. Levels are in meters AOD unless stated otherwise
3. Dimensions govern. Do not scale off the drawing
4. All dimensions to be verified on site before proceeding
5. All discrepancies on this drawing to be notified in writing to the Architect.

place *
architecture + design

Place Architecture and Design Limited
81 Farnham Road, Redhill, Surrey RH1 2LB
t: 01737 211793
www.place-architectureanddesign.co.uk