


Proposed Front Elevation - East
1:100@A3



Proposed Rear Elevation - West
1:100@A3

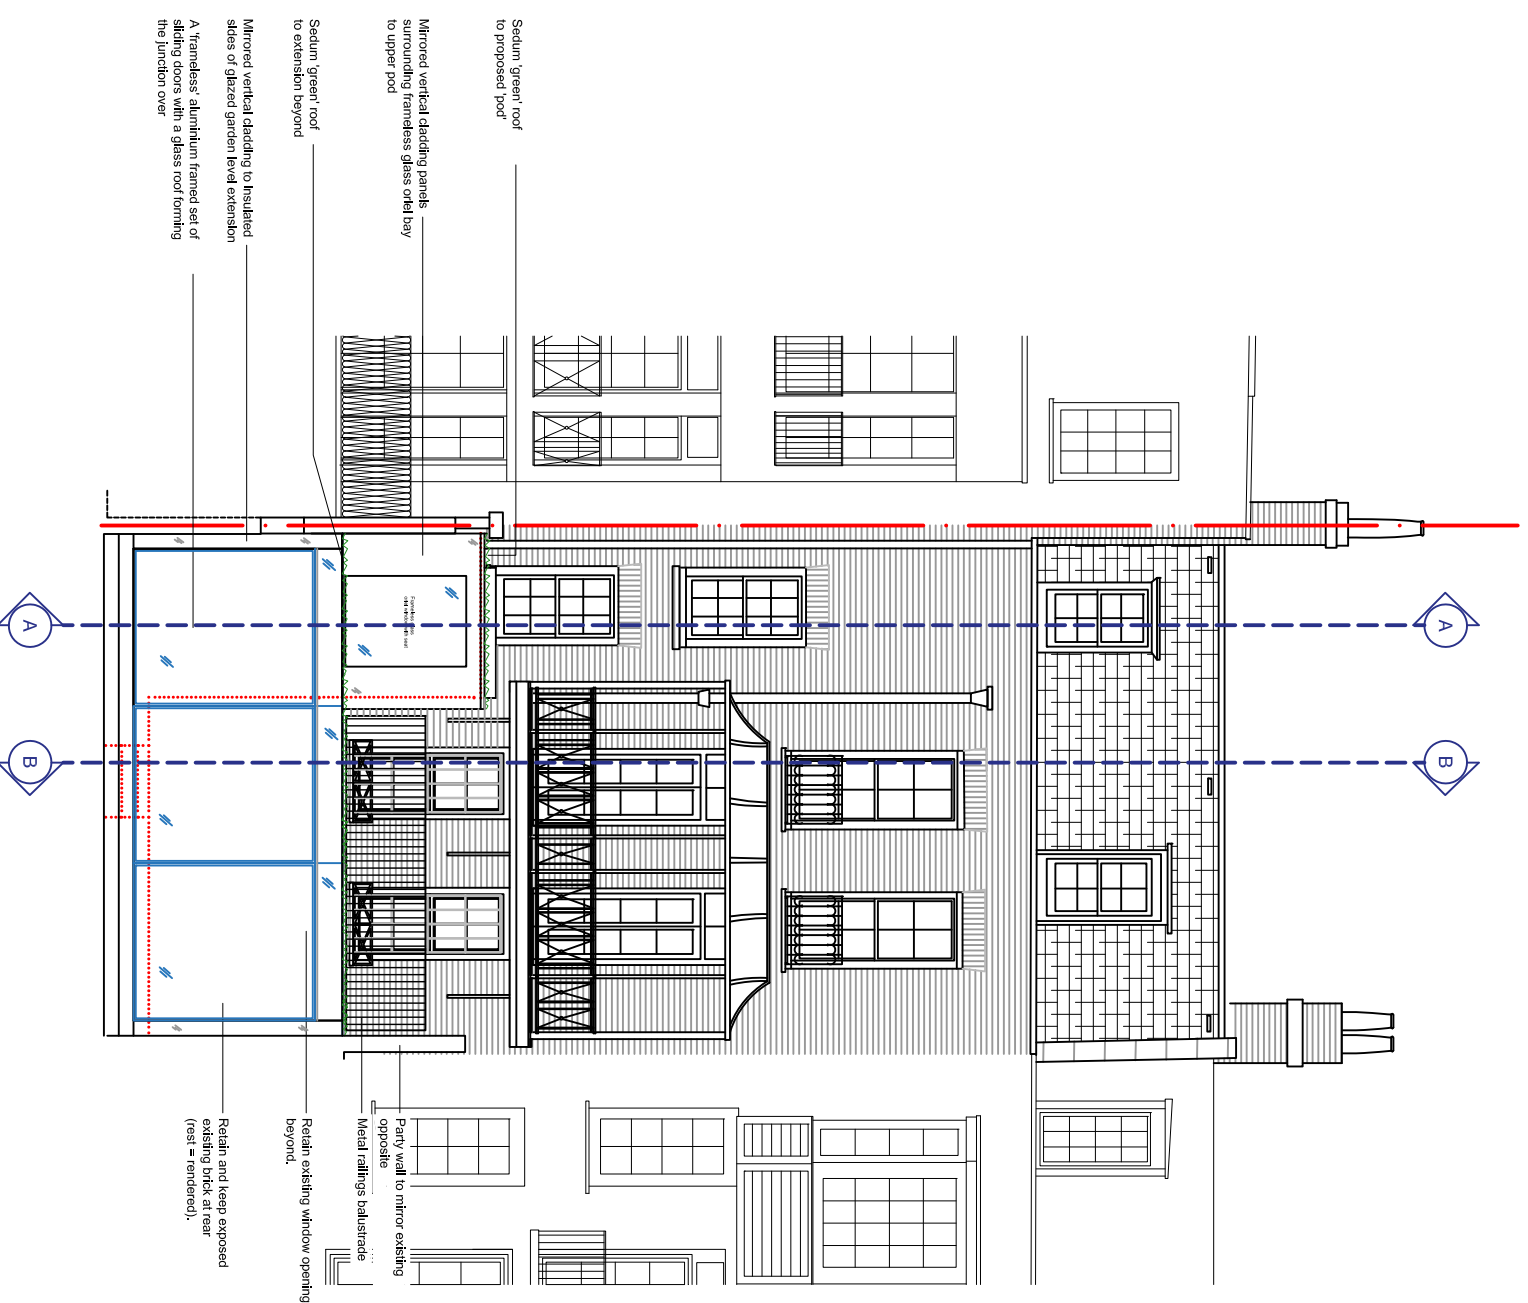

Copyright: Place Architecture and Design Ltd.

NOTES:

1. Dimensions are in millimetres unless stated otherwise
2. Levels are in meters AOD unless stated otherwise
3. Dimensions govern. Do not scale off the drawing
4. All dimensions to be verified on site before proceeding
5. All discrepancies on this drawing to be notified in writing to the Architect.

REVISIONS:
01 : 13.09.24 Issued
00 : 11.09.24 Issued

PLANNING

PROJECT
59 Petersham Road
Richmond
TW10 6UT

Mr. J. Eale and Ms. A. O'Donnell

PROPOSED ELEVATIONS

SCALE	PAPER SIZE	DATE	DRAWN BY
1:100	A3	SEPT24	SH
DRAWING No	REVISION		
22-15-SEP24.SCI.250	01		