


Key

1.8m headroom


Form small shower room at top of stair
from lightweight stud partitions

57 Petersham Road

proposed drainage routes shown
(to run to existing SVP and between joists - concealed in ceiling below)

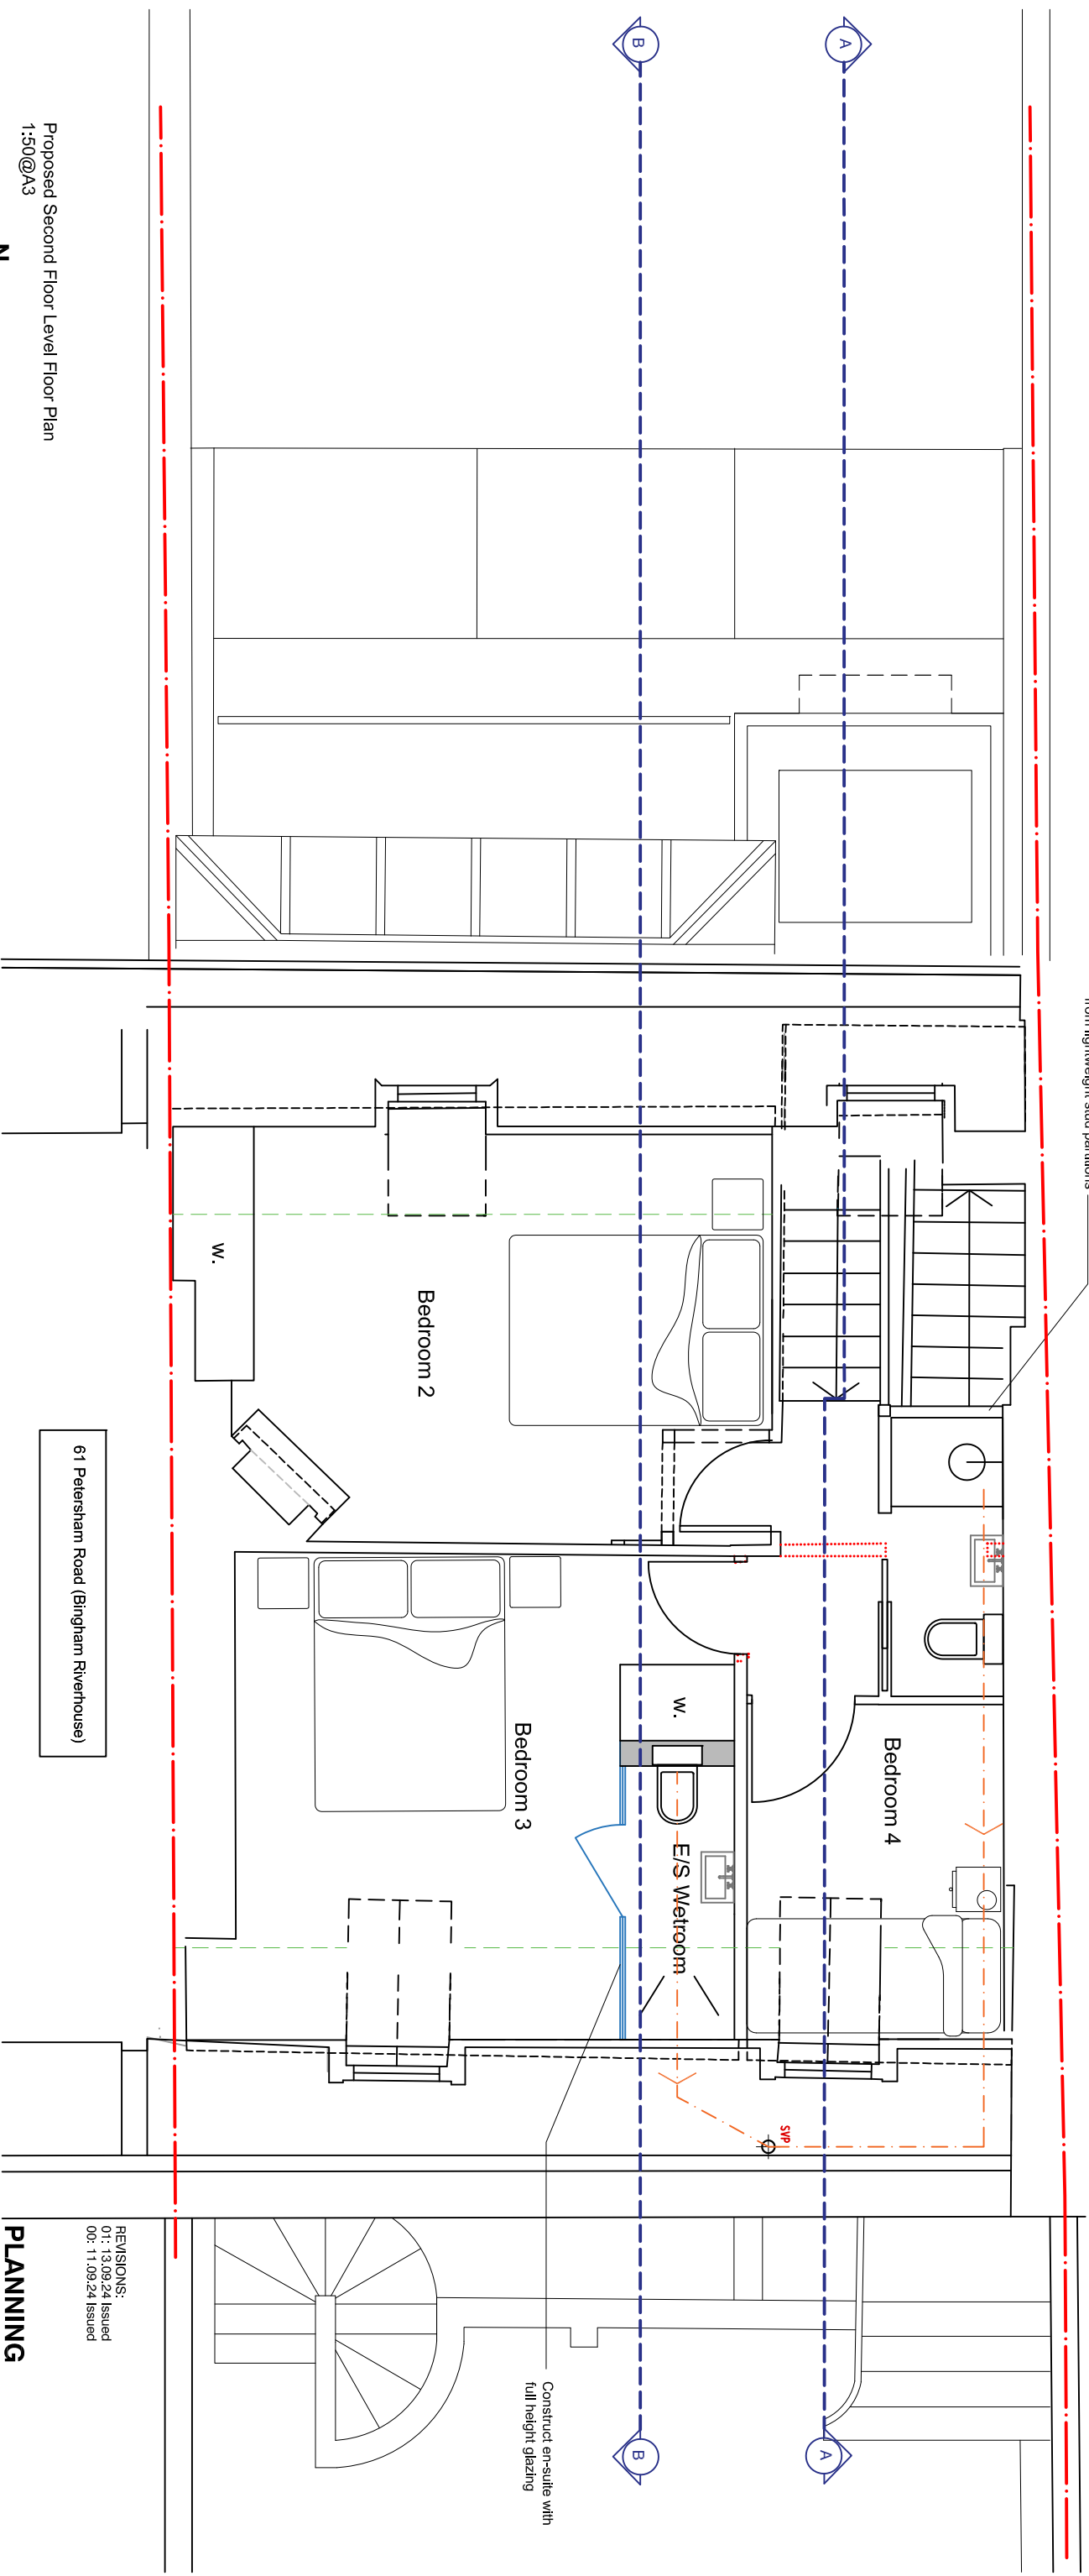

Proposed Second Floor Level Floor Plan
1:50@A3

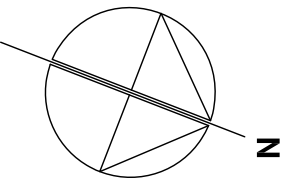

Copyright: Place Architecture and Design Ltd.

NOTES:

1. Dimensions are in millimetres unless stated otherwise
2. Levels are in meters AOD unless stated otherwise
3. Dimensions govern. Do not scale off the drawing
4. All dimensions to be verified on site before proceeding
5. All discrepancies on this drawing to be notified in writing to the Architect.

REVISIONS:
01: 13.09.24 Issued
00: 11.09.24 Issued

PLANNING

PROJECT
59 Petersham Road
Richmond
TW10 6UT

Mr J Earle and Ms A O'Donnell

DRAWING

**PROPOSED SECOND FLOOR LEVEL
FLOOR PLAN**

SCALE	PAPER SIZE	DATE	DRAWN BY
1:50	A3	SEPT24	SH
DRAWING N ^o	REVISION		
22:15:SEPT24:SC1:204	01		

place *
architecture + design

Place Architecture and Design Limited
81 Farnham Road, Redhill, Surrey RH1 2LB
t: 01737 211793
www.place-architectureanddesign.co.uk