


Proposed Front Elevation - East  
1:100@A3



Proposed Rear Elevation - West  
1:100@A3

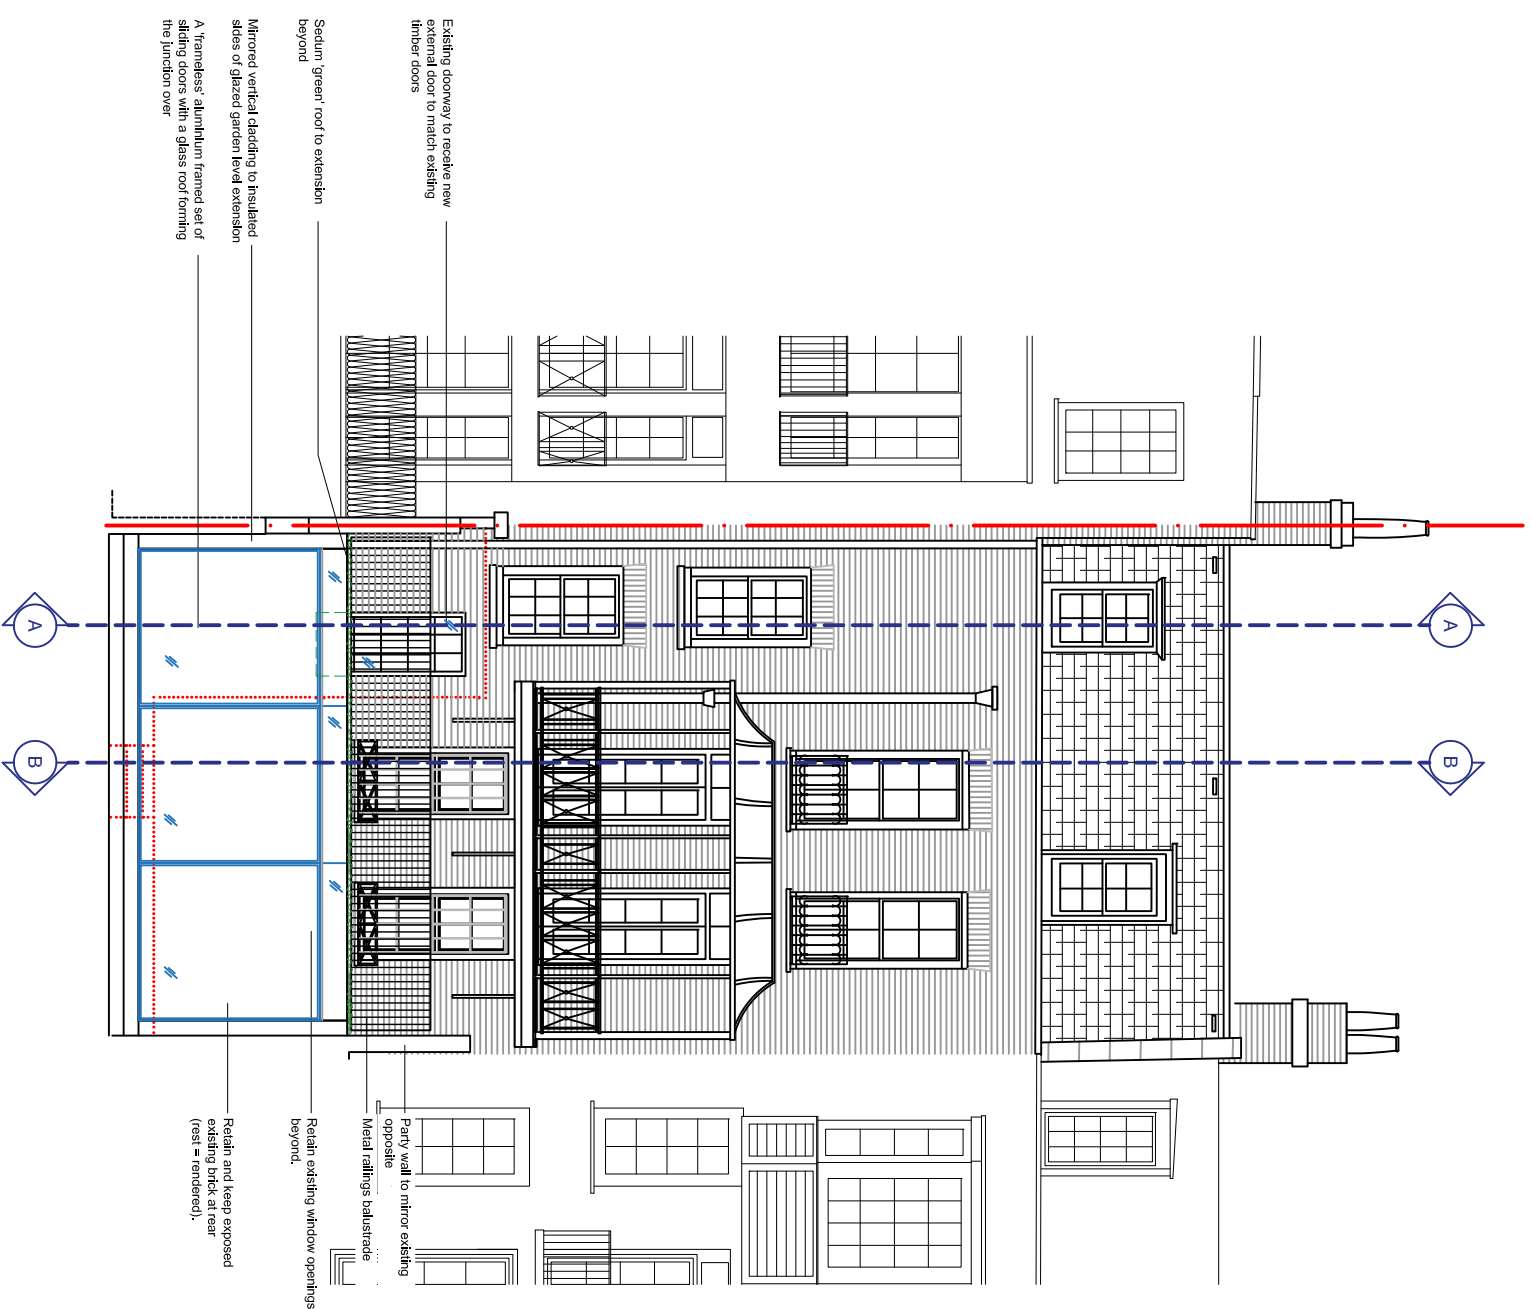

Copyright: Place Architecture and Design Ltd.

NOTES:

1. Dimensions are in millimetres unless stated otherwise
2. Levels are in meters AOD unless stated otherwise
3. Dimensions govern. Do not scale off the drawing
4. All dimensions to be verified on site before proceeding
5. All discrepancies on this drawing to be notified in writing to the Architect.

REVISIONS:  
01: 13.09.24 Issued  
00: 11.09.24 Issued

## PLANNING

PROJECT  
59 Petersham Road  
Richmond  
TW10 6UT

Mr. J. Eadie and Ms. A. O'Donnell

DRAWING

PROPOSED ELEVATIONS

SCALE	PAPER SIZE	DATE	DRAWN BY
1:100	A3	SEPT24	SH
DRAWING No	REVISION		
22-15-SEP24-SC2-250	01		

**place** \*  
architecture + design

Place Architecture and Design Limited  
61 Farnley Road, Redhill, Surrey RH1 2LB  
Tel: 01892 777777  
www.place-architectureanddesign.co.uk