




- NOTES :
- All dimensions are approximate and must be checked on site before any works commence.
 - All discrepancies are to be reported to the CA before works proceed.
 - Only figured dimensions are to be used.

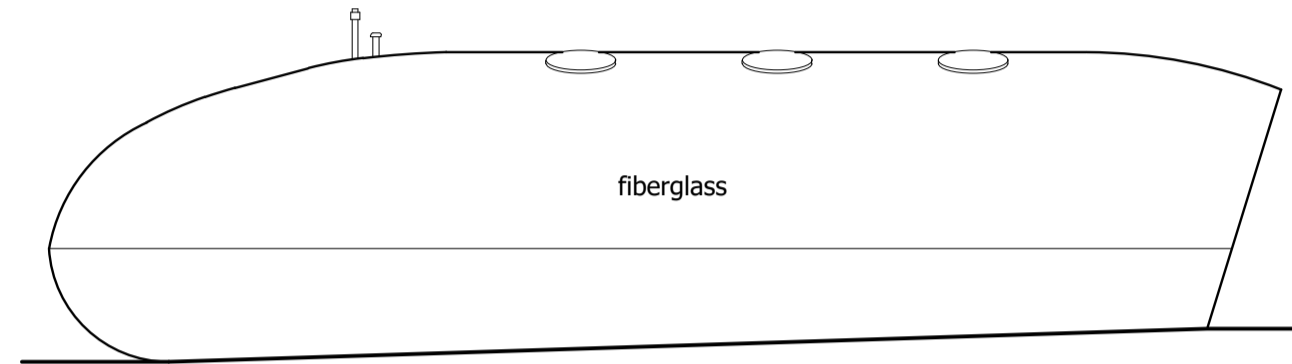


CDM Residual Risks
 In addition to the hazards and or risks typically associated with the types of work detailed on this drawing.

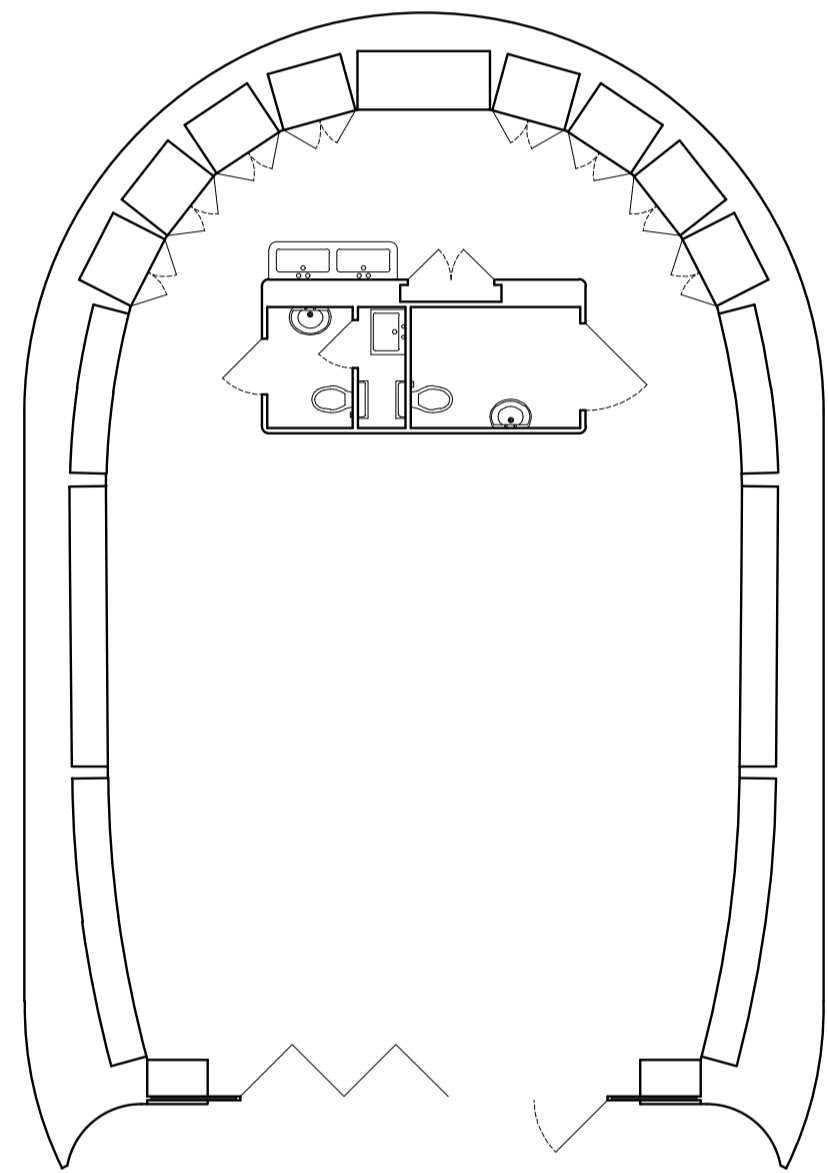


Datum (4.00m)
NORTH ELEVATION
 (white building)

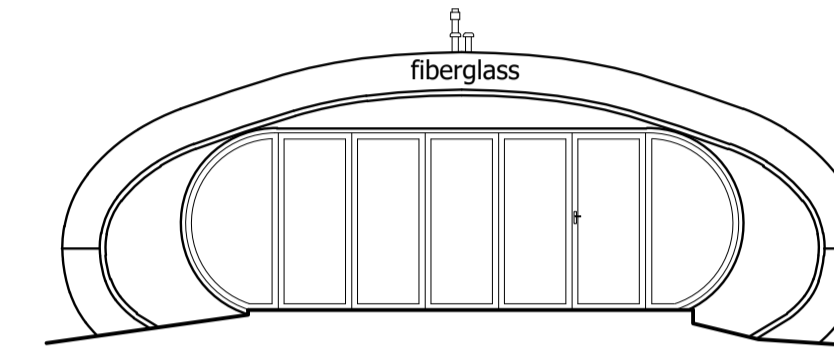

Datum (4.00m)
WEST ELEVATION
 (white building)

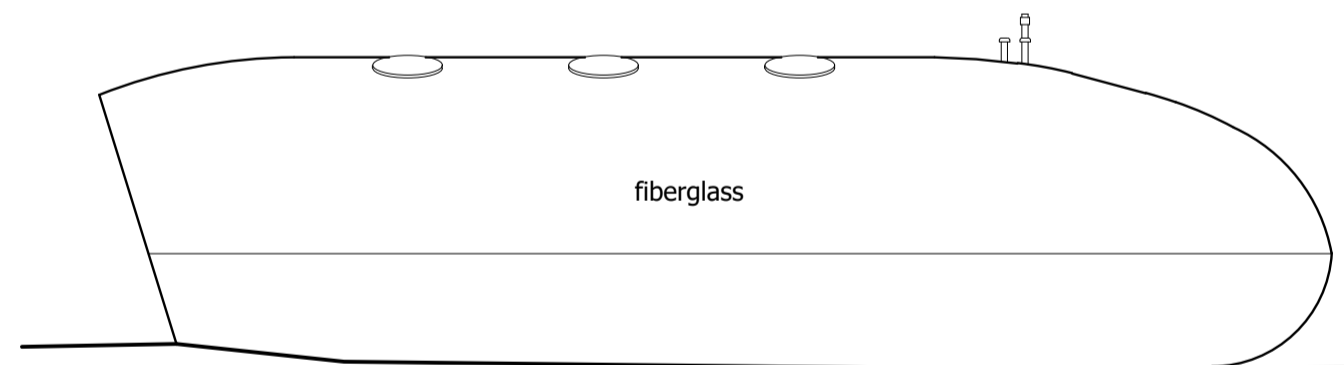

Datum (4.00m)
SOUTH ELEVATION
 (white building)

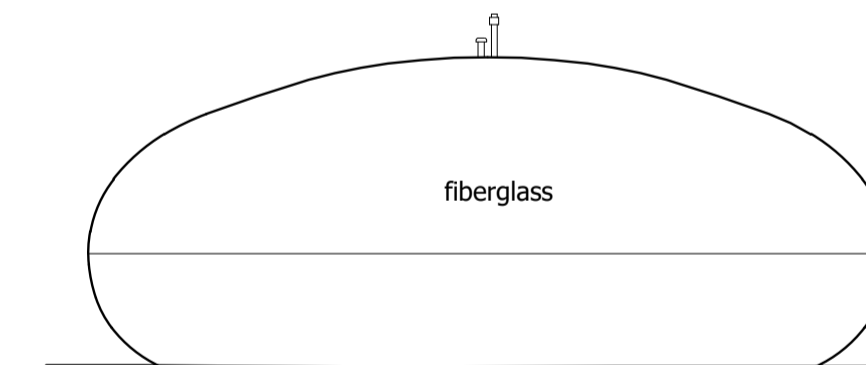

Datum (4.00m)
EAST ELEVATION
 (white building)

PLANNING

Rev.	Date	Revision	By
©		Copyright	

Synergy
 Construction and Property Consultants
 Guildford ~ London ~ Bath
 8/9 Faraday Road, Guildford, Surrey
 GU1 1EA Tel: 01483 468666
 Email: guildford@synergyLLP.com
 www.synergyLLP.com

Client:
The School Governors

Project address:
**Grey Court School, Ham House
 Ham Street, Richmond
 Surrey TW10 7HN**

Job title:
Block Replacement

Drawing title:
Existing Floor Plan & Elevations

Scale: 1:100 @ A1 / 1:200 @ A3	Drawn: SLM
Date: 25-04-2024	Chkd: MRW

Drawing No: 13729(V)00-04	Rev: .
-------------------------------------	-----------

