




EXISTING GROUND FLOOR PLAN 1:50

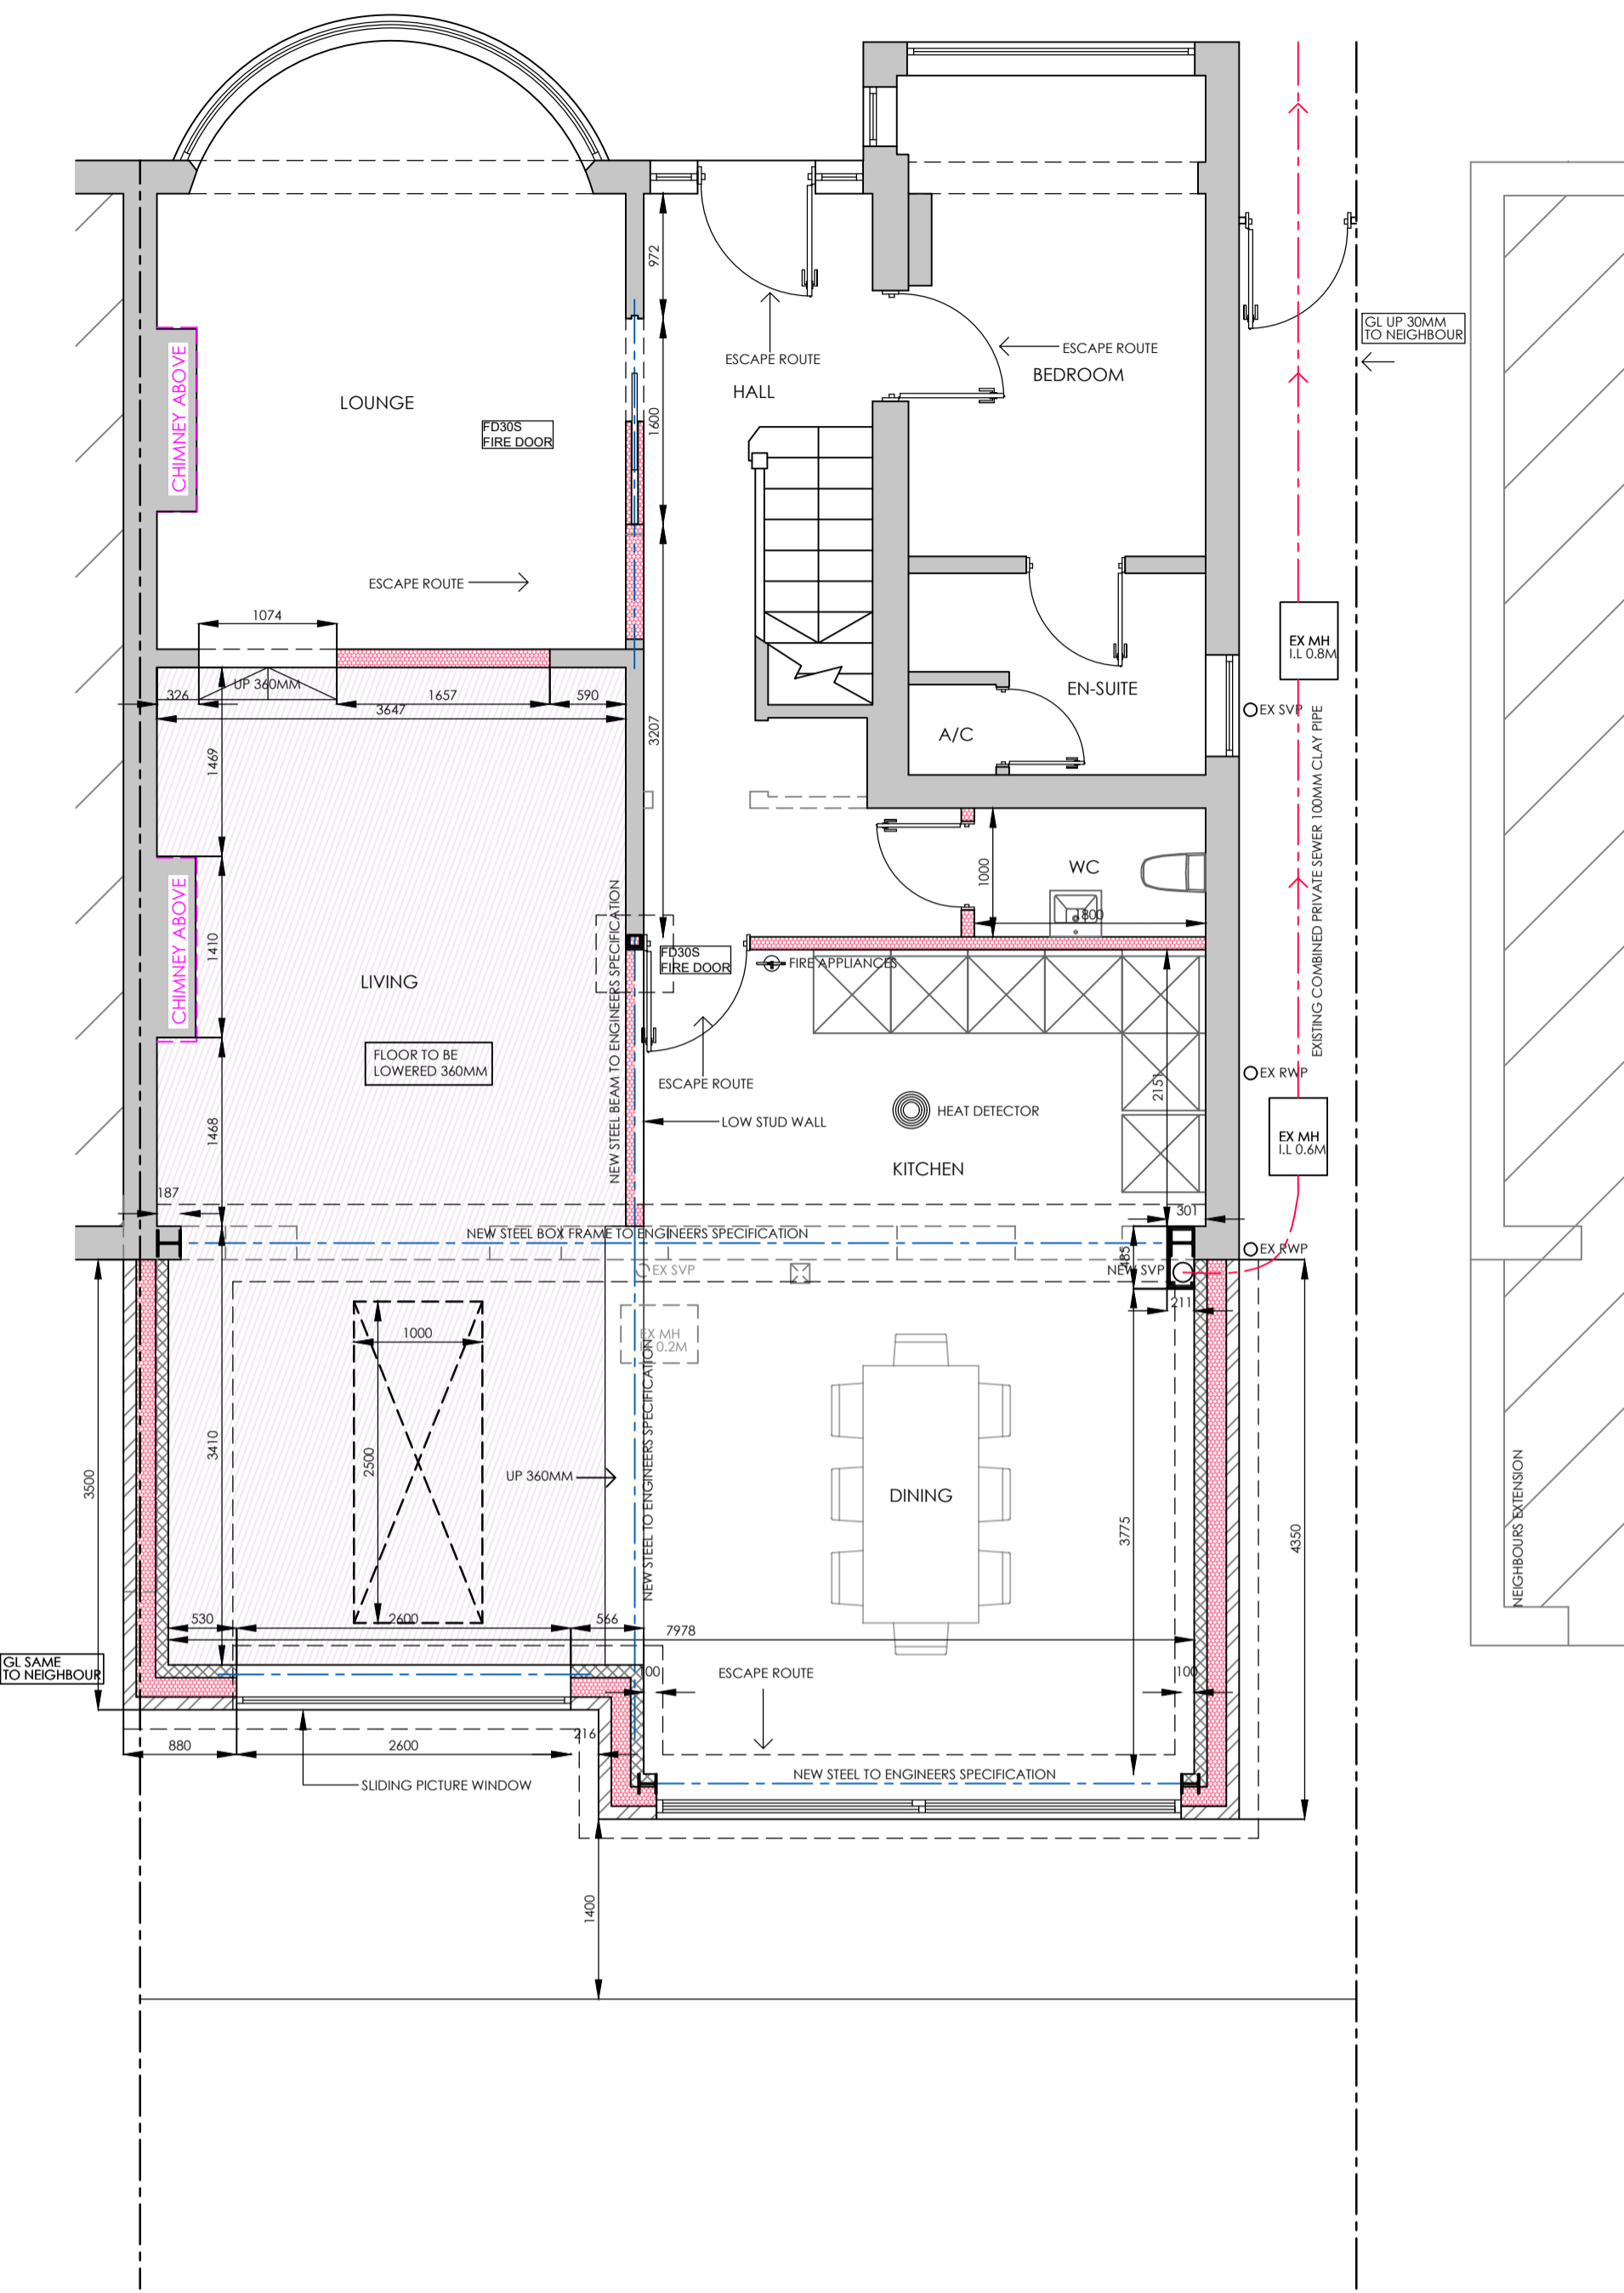


PROPOSED GROUND FLOOR PLAN 1:50

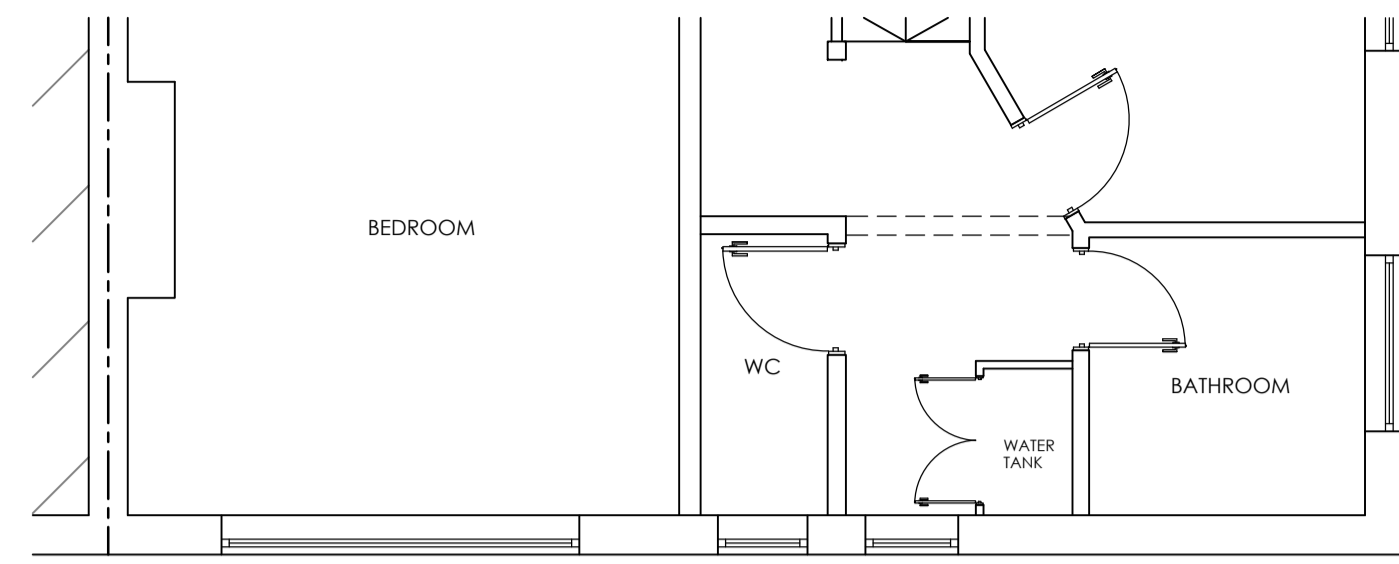


EXISTING FIRST FLOOR PLAN 1:50

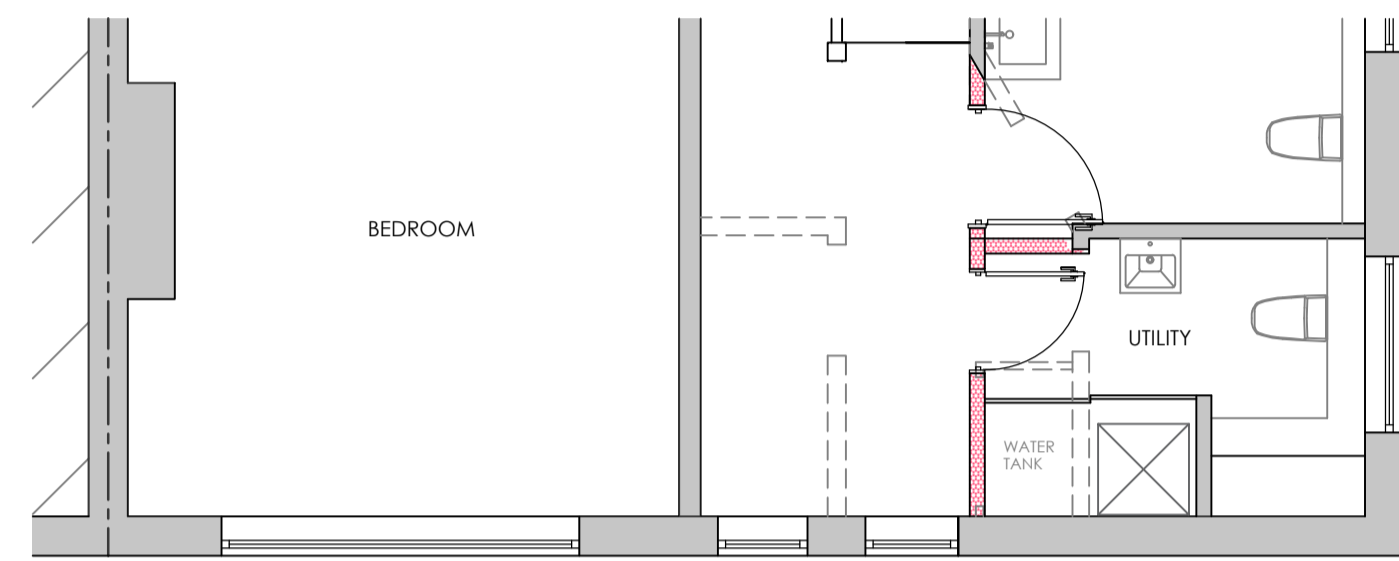


PROPOSED FIRST FLOOR PLAN 1:50

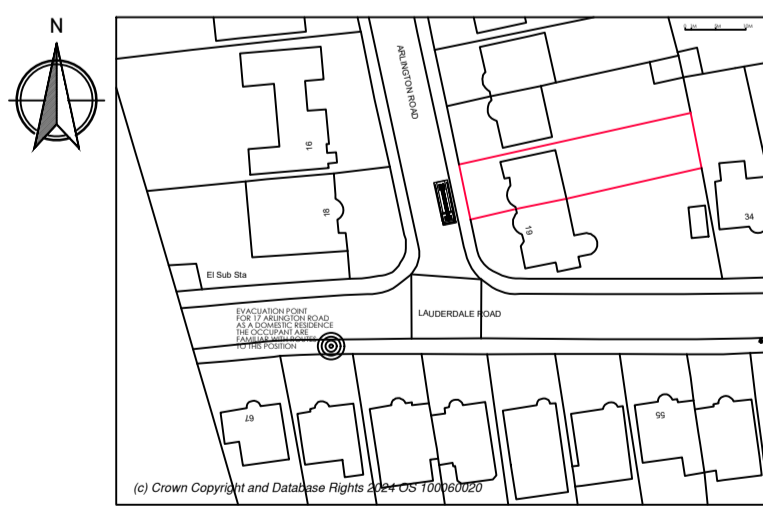


SITE LOCATION 1:1250

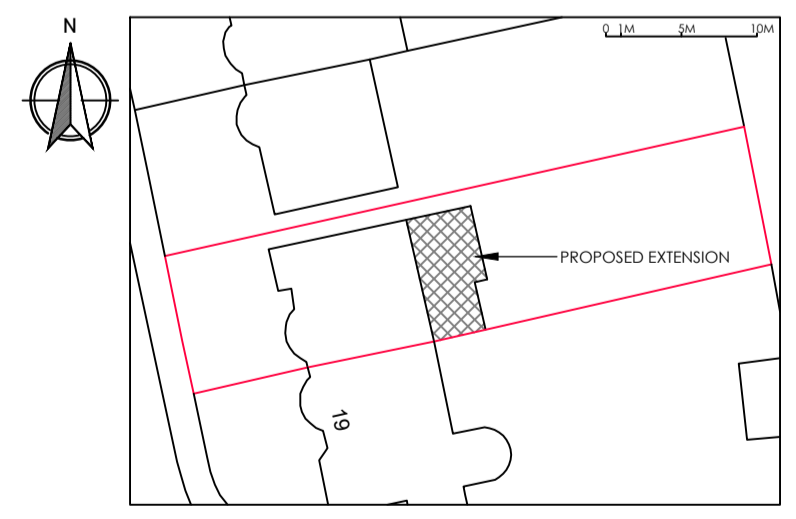


BLOCK PLAN 1:500

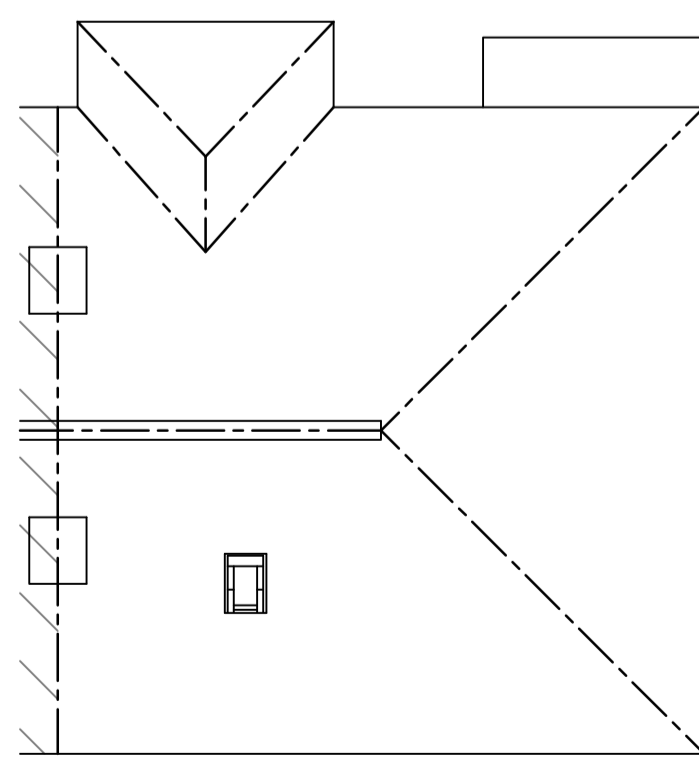

EXISTING ROOF PLAN 1:100

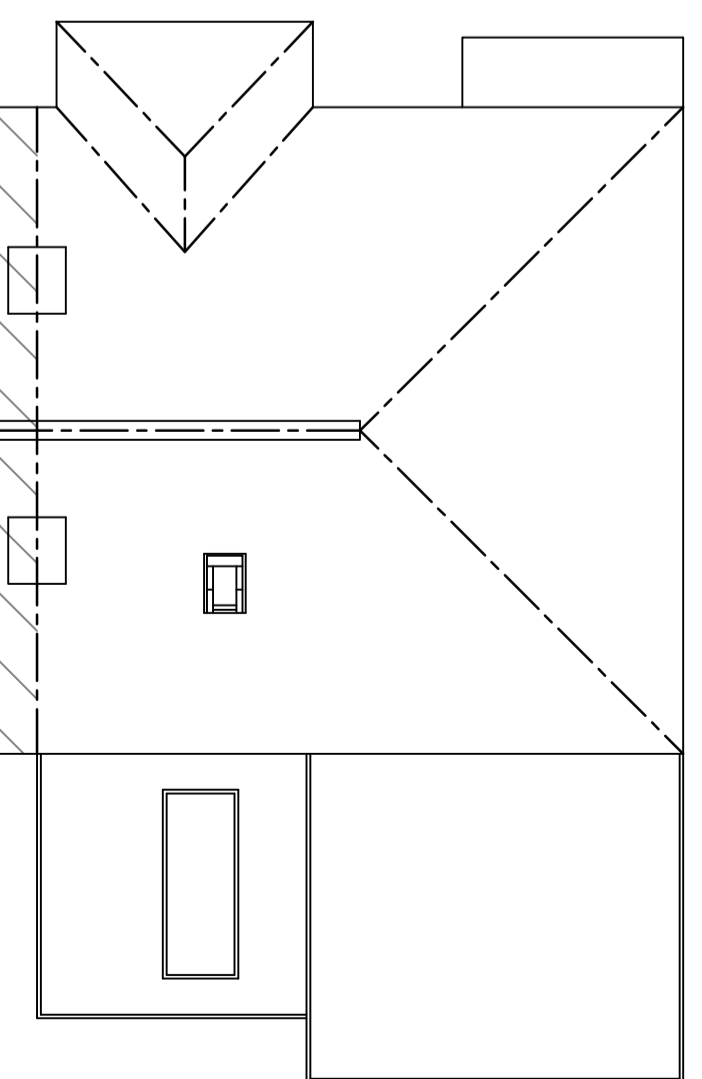

PROPOSED ROOF PLAN 1:100

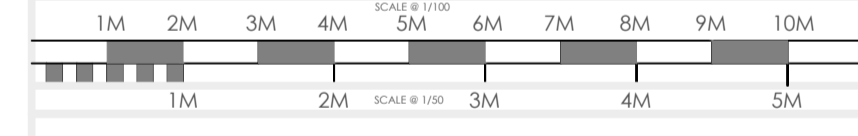

- KITCHEN EXTENSIONS
- LOFT CONVERSIONS
- REFURBISHMENTS

REV	DATE	DETAIL	P/C	DRN
H	12/07/24	PLANNING SUBMISSION	P	DBI
I	15/07/24	PART WALL AMENDMENT	P	DBI
J	22/08/24	CLIENT AMENDMENTS	P	DBI
K	30/08/24	DRAINAGE DETAILS	P	DBI
L	03/09/24	DRAWING AMENDMENTS	P	DBI
M	04/09/24	DRAWING AMENDMENTS	P	DBI
N	04/09/24	DRAWING AMENDMENTS	P	DBI
O	13/09/24	DRAWING AMENDMENTS	P	DBI
P	17/09/24	PLANNING SUBMISSION	P	DBI

EXISTING AND PROPOSED FLOOR PLANS

DATE:	APRIL 24	PROJECT:	PROPOSED SINGLE STOREY REAR EXTENSION
SCALE @ A1:	VARIES	CLIENT:	MRS DIECKMANN
DRAWING No.	P24-44.1	CLIENT ADDRESS:	17 ARLINGTON ROAD LONDON TW10 7BX

ALL PLANS TO BE CHECKED BY CONTRACTORS FOR ACCURACY AND DIMENSIONS BEFORE WORK ON SITE. ANY QUERIES MUST BE REFERRED TO DESIGNER AND DRAWINGS SHOULD BE CORRECTED AND RE-DRAWN AS TO ANY AMENDMENTS OR CHANGES TO BE MADE. ALL WORK SHOULD BE IN ACCORDANCE WITH THE BUILDING REGULATIONS AND ALL WORK SHOULD BE IN ACCORDANCE WITH THE BUILDING REGULATIONS. THE DRAWING IS THE PROPERTY OF PLUSROOMS HOME EXTENSIONS AND IS NOT TO BE REPRODUCED OR COPIED IN ANY MANNER WITHOUT THE WRITTEN PERMISSION OF PLUSROOMS HOME EXTENSIONS. THE DRAWING IS THE PROPERTY OF PLUSROOMS HOME EXTENSIONS AND IS NOT TO BE REPRODUCED OR COPIED IN ANY MANNER WITHOUT THE WRITTEN PERMISSION OF PLUSROOMS HOME EXTENSIONS.

