


No	First Floor Room	Area m²
01/00	HALL	2.80
01/01	KITCHEN	17.81
01/02	LIVING ROOM	26.09
01/03	BATHROOM	3.65
01/04	BEDROOM 1	11.81
01/05	BEDROOM 2	12.29
AP	T. 2 AREA SUM	71.65
01/06	BALCONY 1	6.57
01/07	BALCONY 2	6.81
TO	TAL AREA SUM	87.83

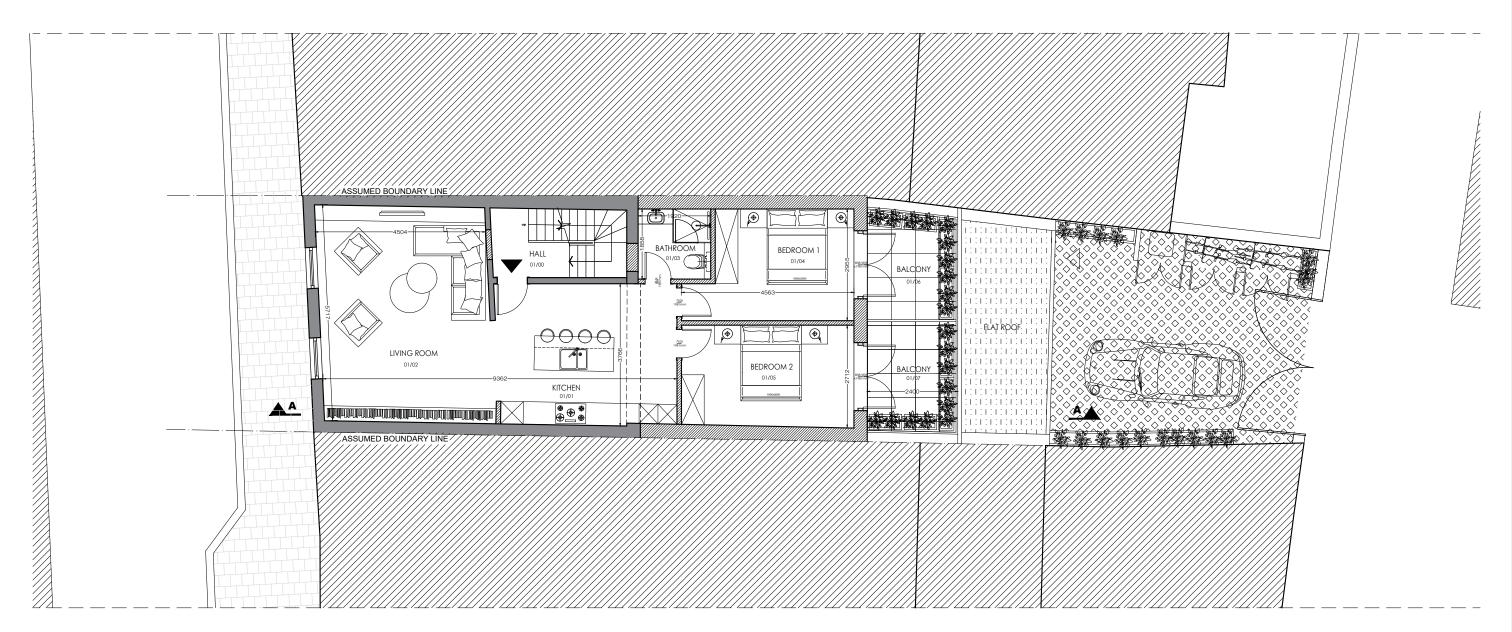



0.5 1 1.5 2 2.5 3

SCALE BAR (METRES)

1323 21 Broad Street, Teddington TW11 8QZ

PROJECT NAME:

NOTES:

All dimensions in millimetres.

All dimensions and levels are to be checked on site by the main contractorior to commencing excavation works. Any discrepancy is to be report back to the designer for instruction.

This drawing is the property of VORBILD ARCHITECTURE LIMITED and

VORBILD

ARCHITECTURE

www.vorbild.co.uk

onomornos.	OHEET HIE
INSTALLATIONS:	
INSTALLATIONS:	

PROPOSED

FIRST FLOOR PLAN

DRAWING STATUS:		JOB NUMER:				
	FOR PLANNING			1323		
DRAWN BY:	KK	SIGNATURE:	DRAWING No:			
				A-(13)-0	011	
APPROVED:		SIGNATURE:	SCALE:	DATE:		Rev. No.:
	MS		1.1	100	22.07.2024	