


No	Second Floor Room	Area m²		
02/00	HALL	5.07		
02/01	BEDROOM 1	12.96		
02/02	BEDROOM 2	15.89		
02/03	BEDROOM 3	7.35		
TOT	TALL ADEA CLINA	41.07		

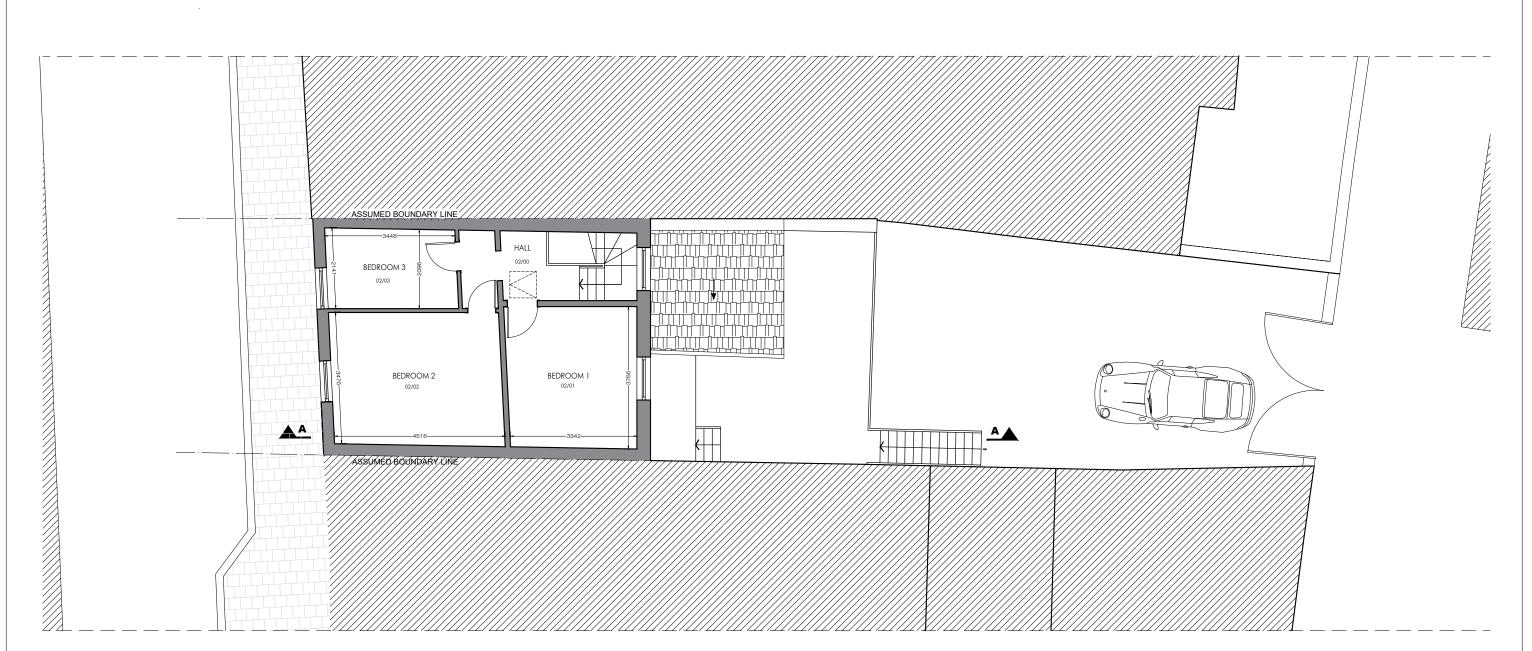



TW11 8QZ

PROJECT NAME: 1323 21 Broad Street, Teddington



NSTRUCTION:	SHEET TITLE:	DRAWING STATUS:	us: FOR PLANNING		JOB NUMER: 1323			
TALLATIONS:	EXISTING SECOND FLOOR PLAN	APPROVED:	KK MS	SIGNATURE:	DRAWING No: A-(10)-012			
TALLATIONS:					SCALE:	:100	E: 22.07.2024	Rev. No.: