




EXISTING SOUTH-EAST SIDE ELEVATION

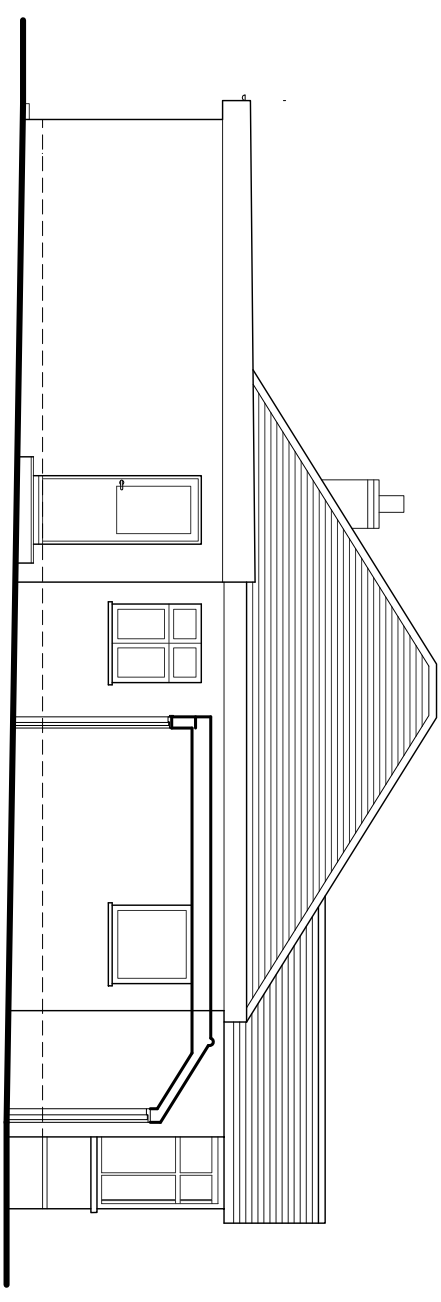

EXISTING SIDE ELEVATION / SECTION

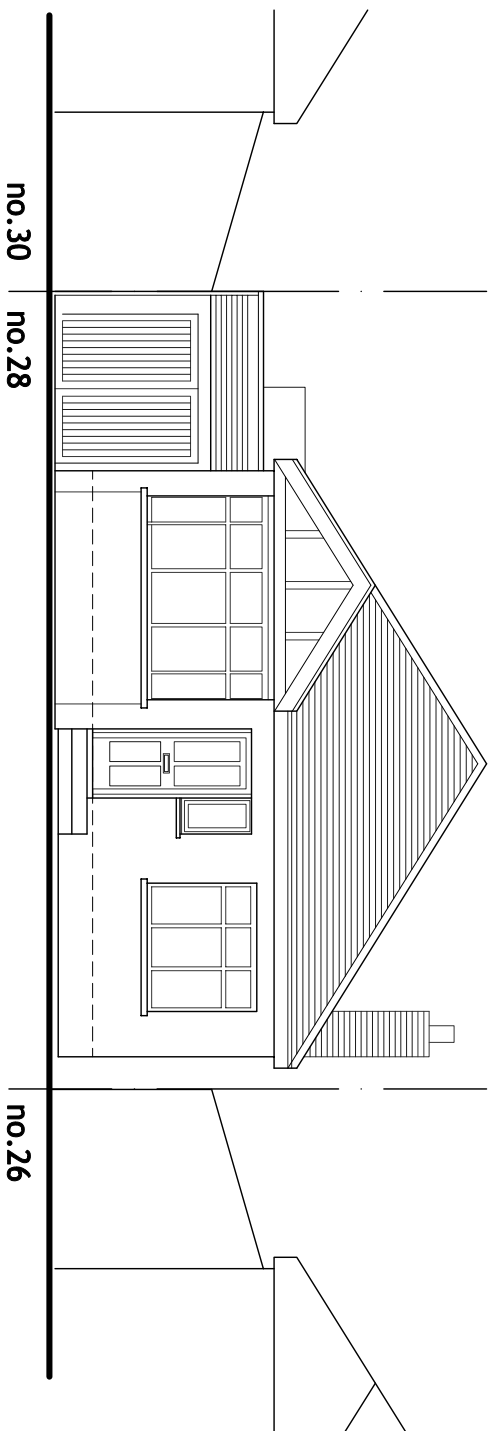

EXISTING FRONT ELEVATION

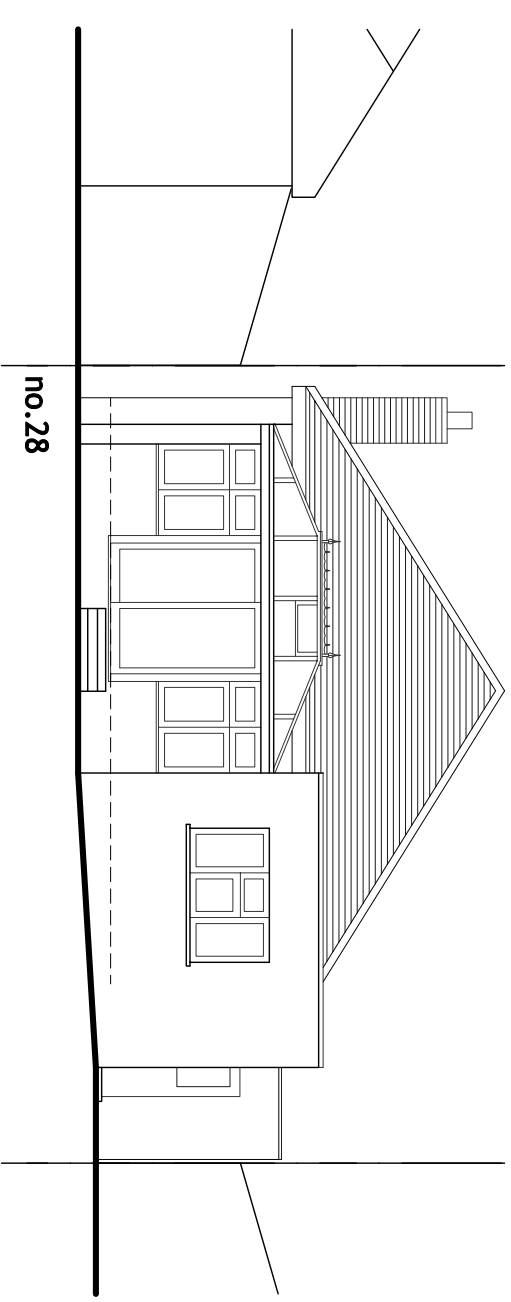

EXISTING REAR ELEVATION



NOTES:

No scaled dimensions to be taken from this drawing.
All dimensions to be site checked

Client: **Mr. MOHAMED ELLABBANY**
Job Title: **28 ALBEMARLE STREET, TWICKENHAM, TW2 6AJ**

Scale: **1:100**
Date: **JUNE 2024**

Drawing title: **EXISTING ELEVATIONS**
Drg. No.: **24/65/03**

Rev.

AHA Architect
Tel: +44 (0)7831 818296
alexanderhobbs@hotmail.com
4 Heads Mews London W11 2QL
ALEXANDER HOBBS ASSOCIATES

