


EXISTING ROOF PLAN

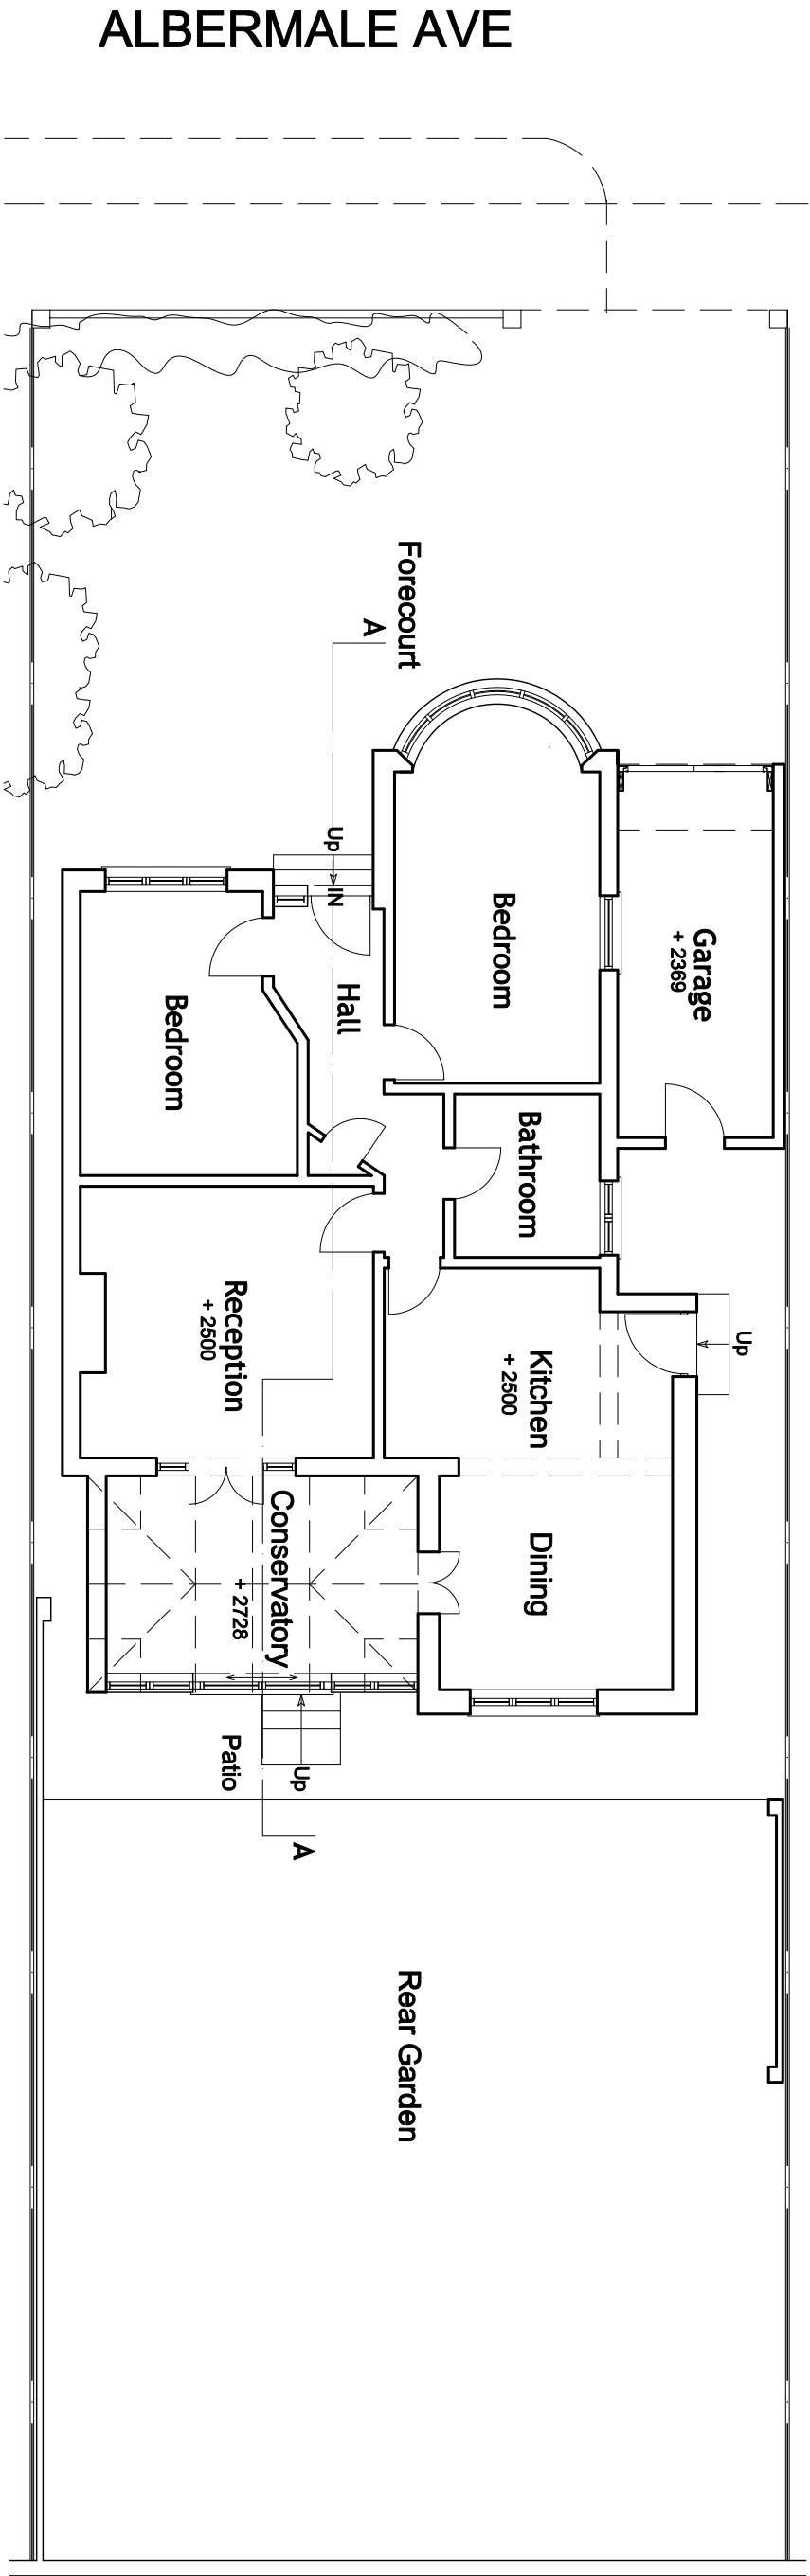

ALBERMALE AVE

EXISTING GROUND FLOOR PLAN

Scale 1:100



AHA Architect Tel: +44 (0)7831 818296 alexanderhobbs@hotmail.com 4 Heads Mews London W11 2QL ALEXANDER HOBBS ASSOCIATES		NOTES: No scaled dimensions to be taken from this drawing. All dimensions to be site checked	
Client: Mr. MOHAMED ELLABBANY		Scale 1:100	Drawing title EXISTING GROUND FLOOR & ROOF PLANS
Job Title: 28 ALBEMARLE STREET, TWICKENHAM, TW2 6AJ	Date JUNE 2024	Drg. No. 24/65/02	Rev.