



**Proposed Front Elevation**  
scale 1:50 @ A3

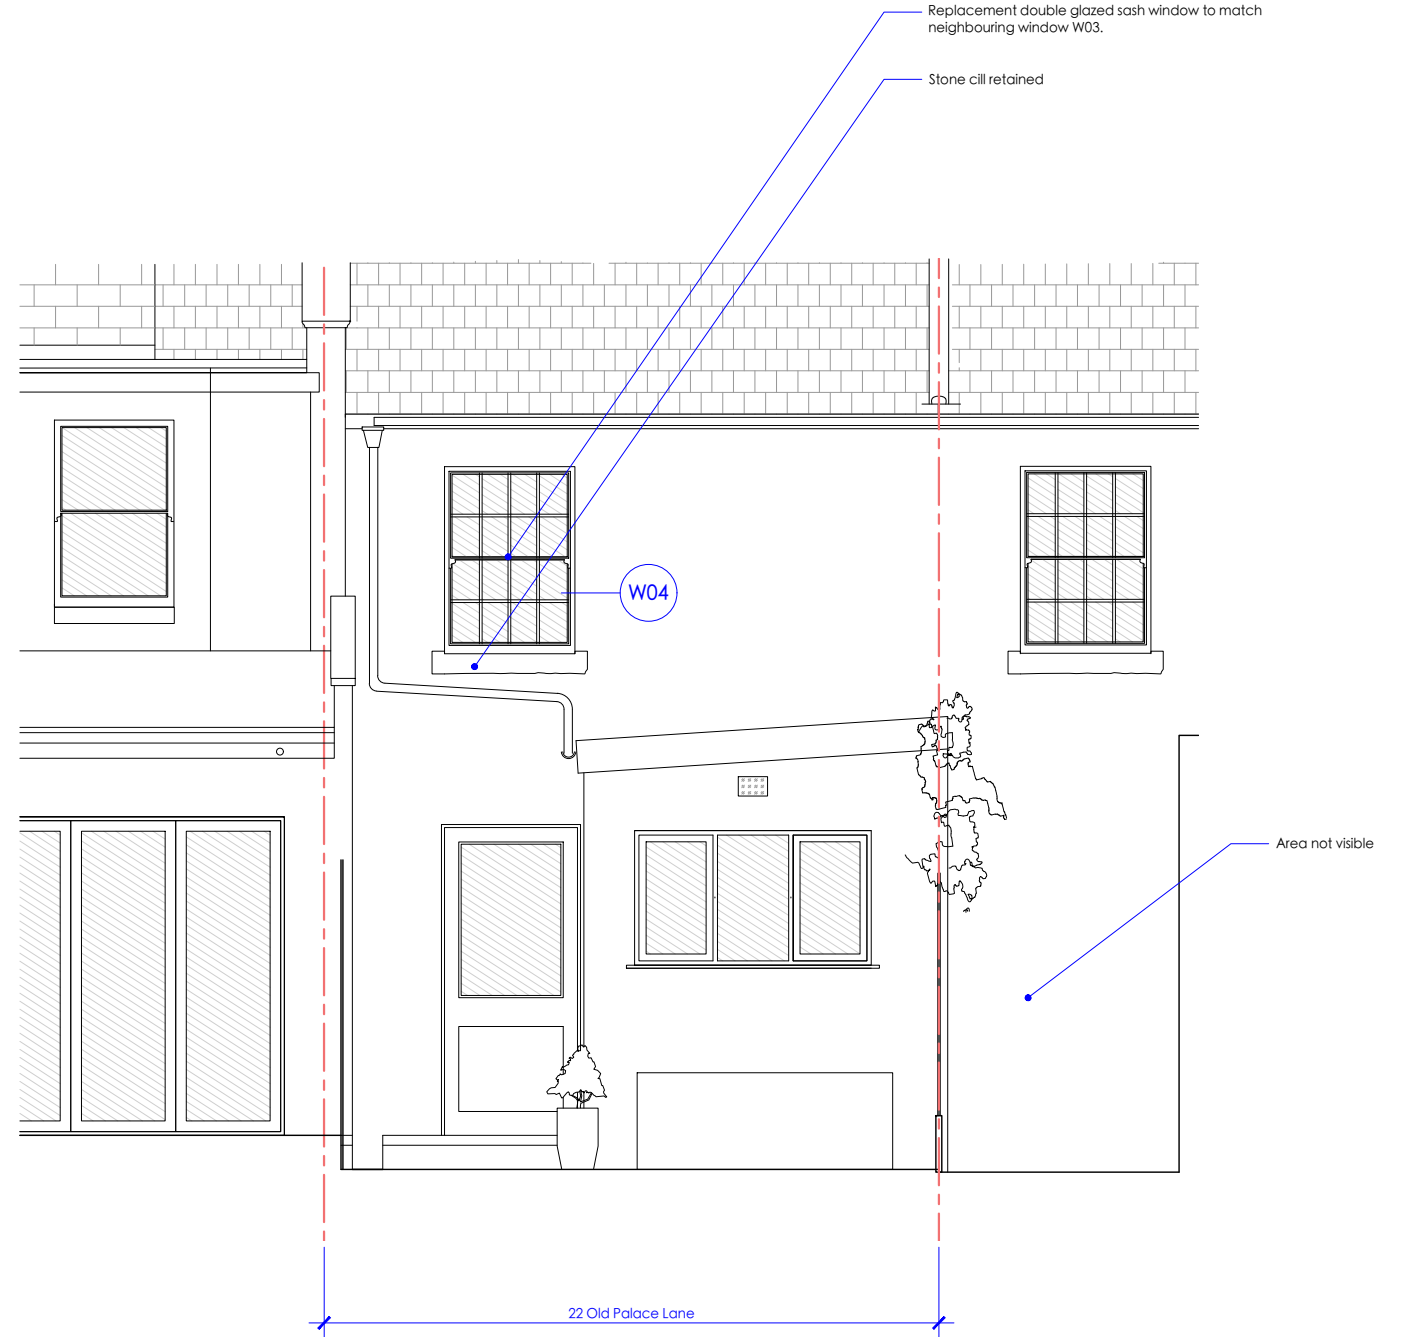

**Proposed Rear Elevation**  
scale 1:50 @ A3

 

Rev-A September 2024: re-issue for planning condition discharge

revisions

architect\_richmond@proton.me

@architect\_richmond

job title

22 Old palace Lane

client

Alan Woolway

drawing title

Proposed Elevations

drawing number

AP.300.Plh.01

scale 1:50

date April 2024

rev A

drawn by AP

checked by