


Existing Section A-A _ scale 1:50 @ A1

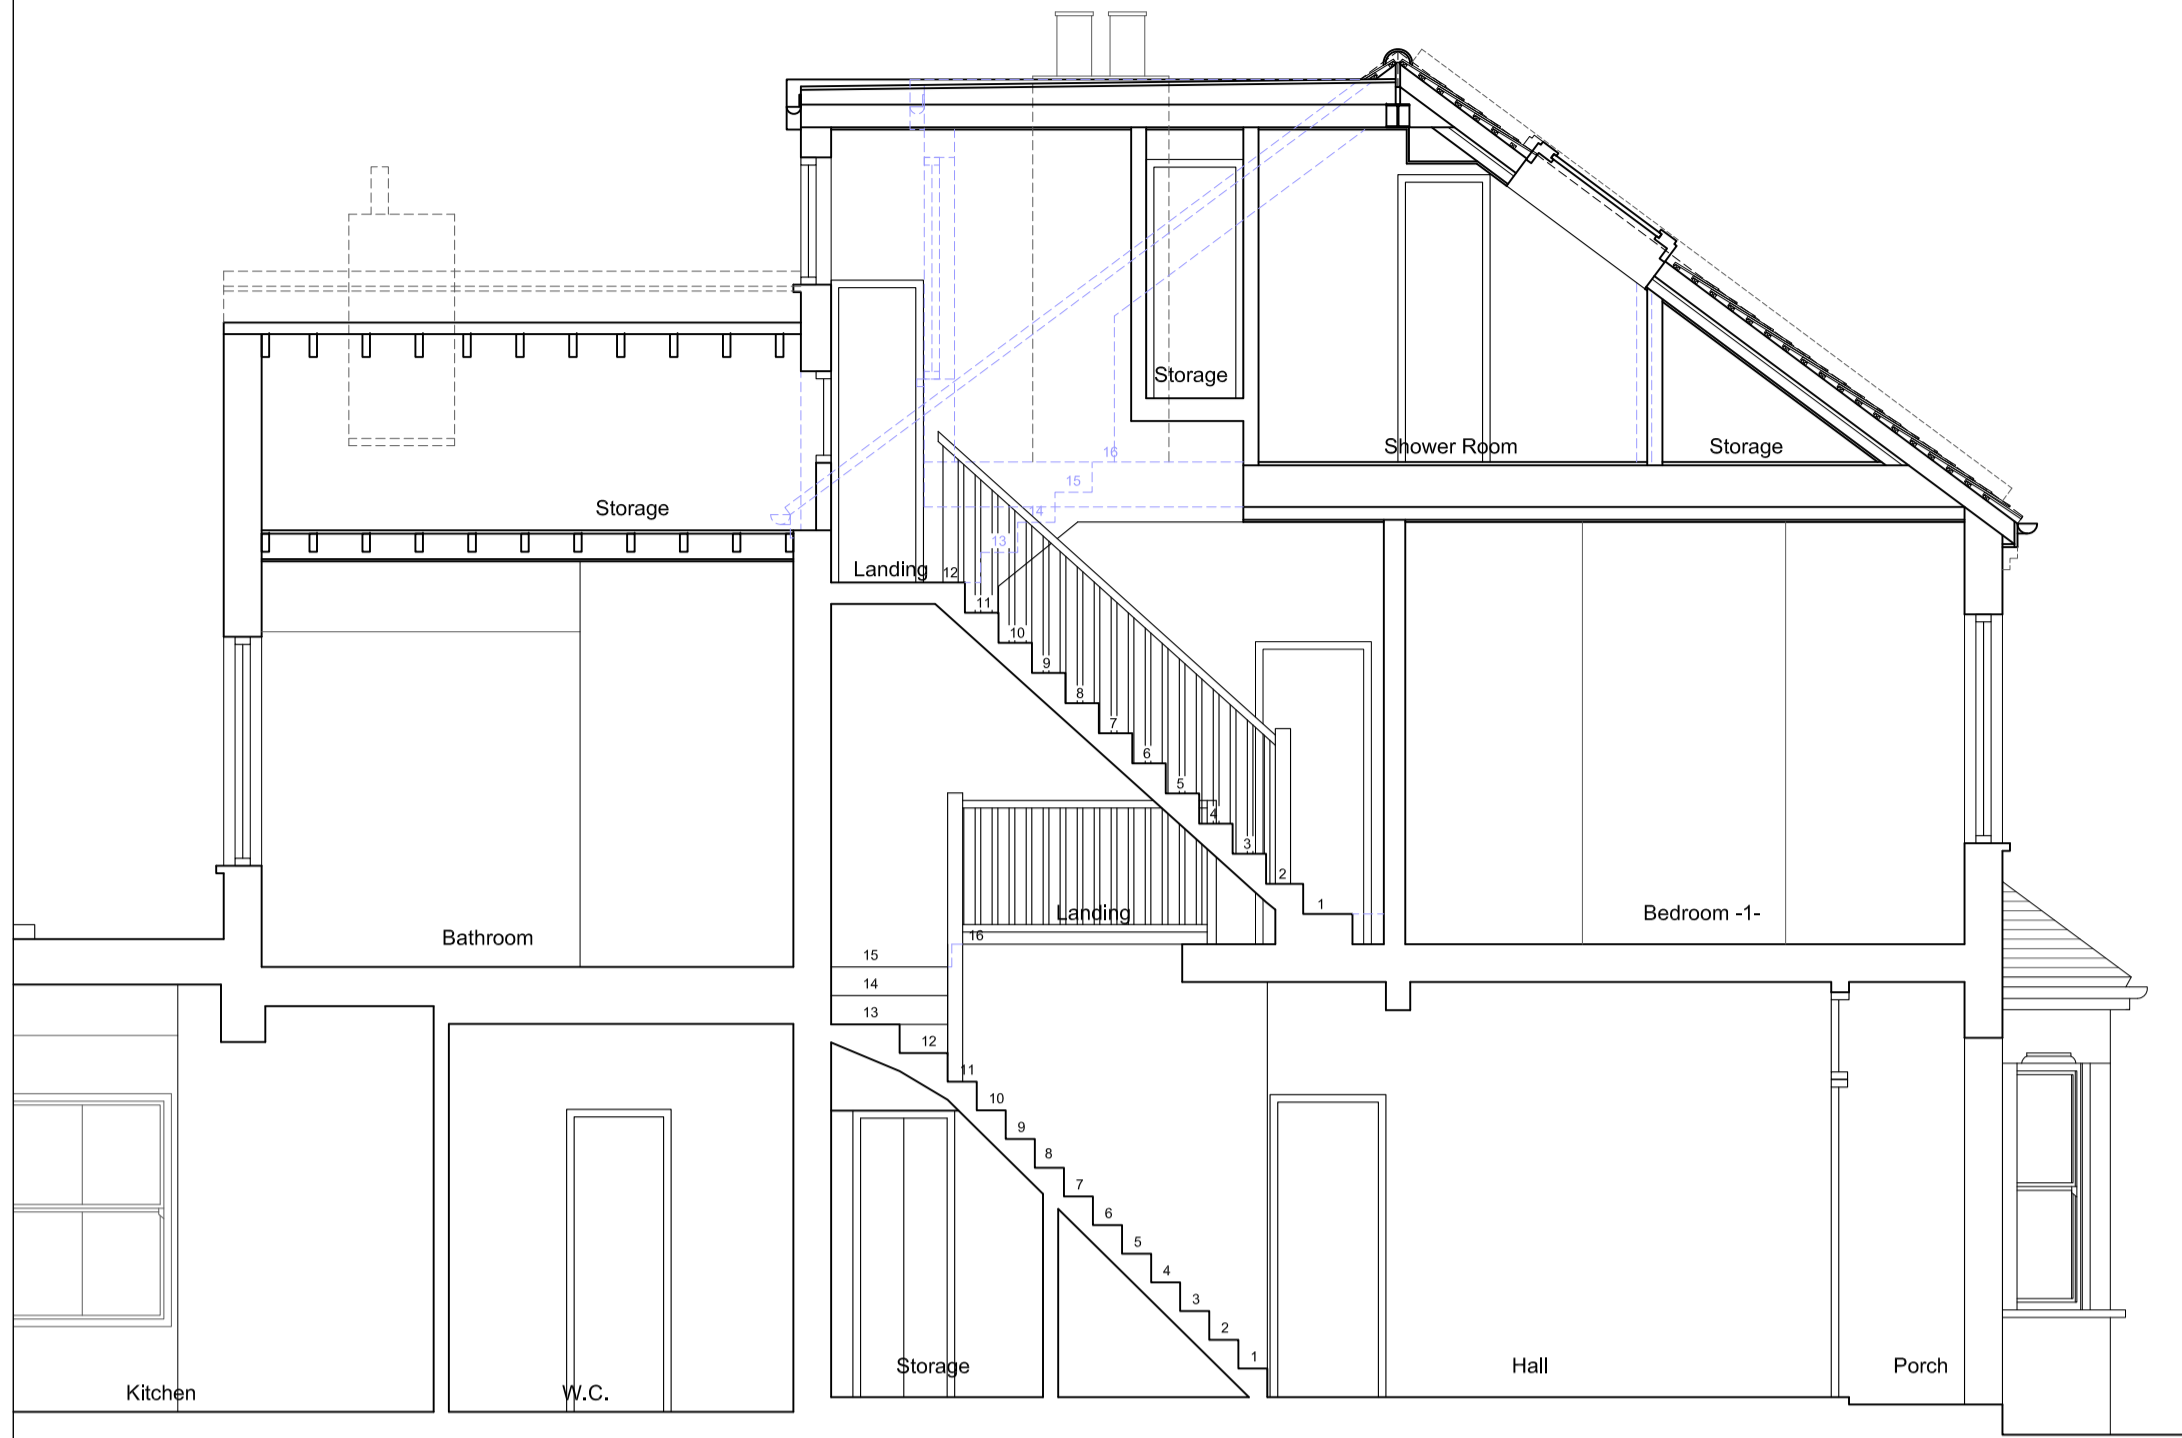


EXISTING SECTION A-A

Existing Elevations _ scale 1:100 @ A1



EXISTING FRONT ELEVATION


EXISTING SIDE ELEVATION -B-

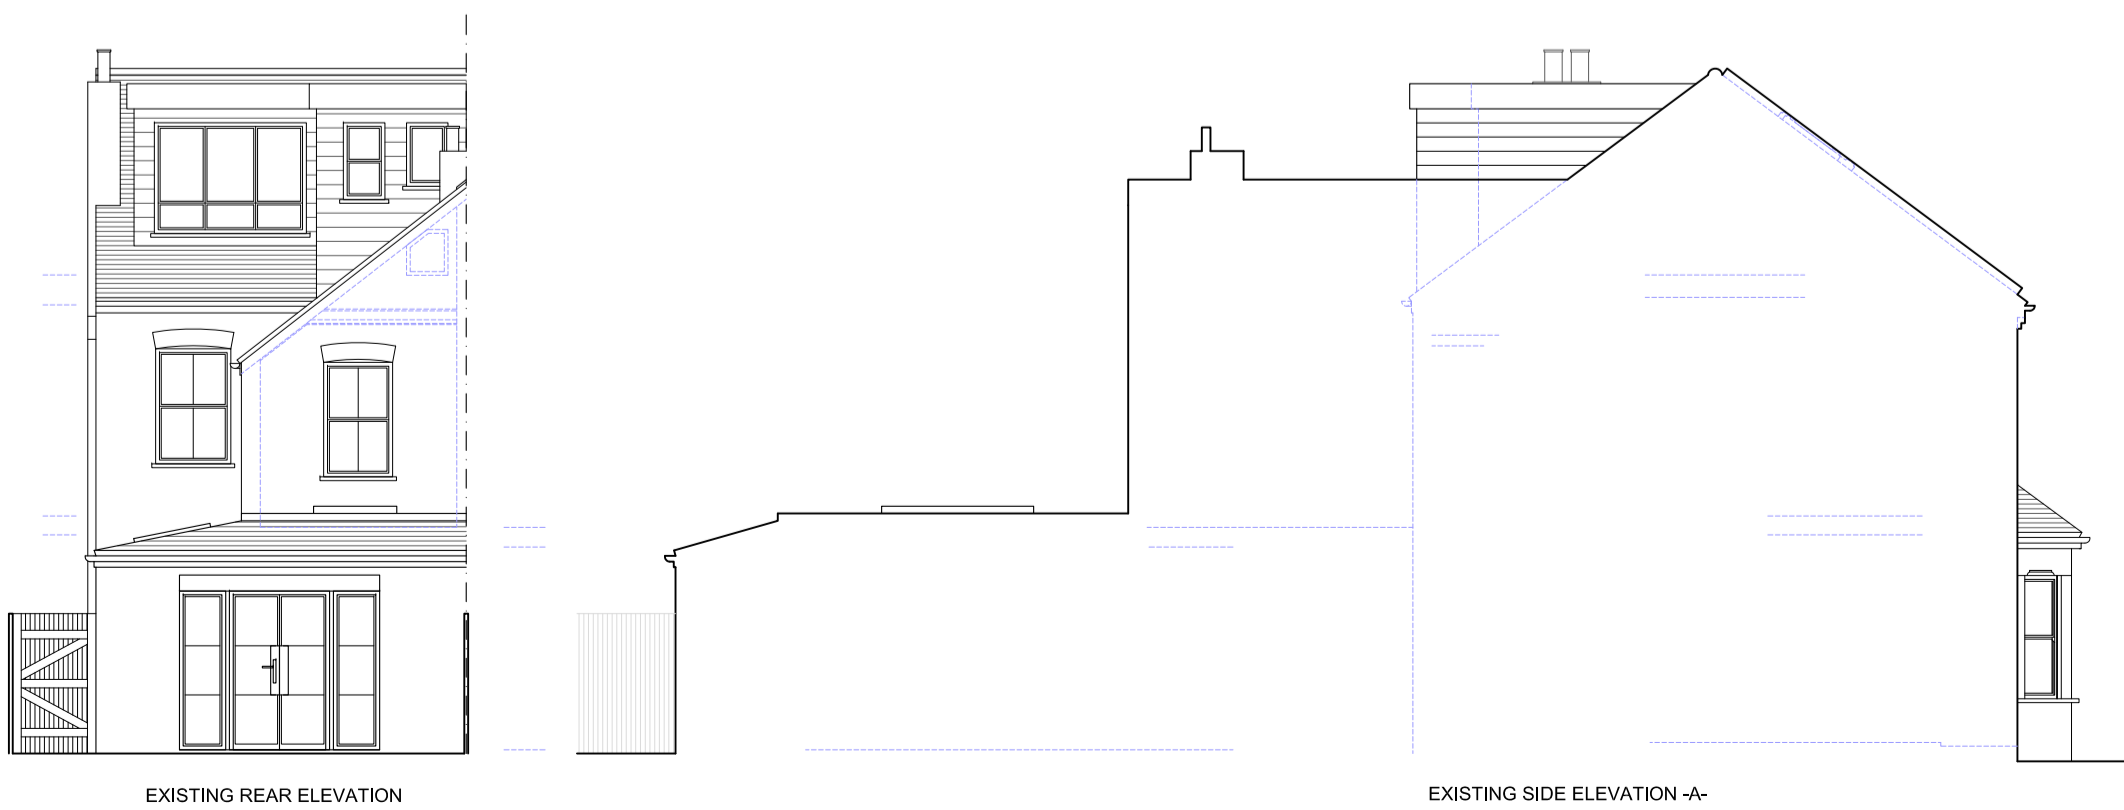


EXISTING REAR ELEVATION

EXISTING SIDE ELEVATION -A-

Existing Floor Plans _ scale 1:50 @ A1

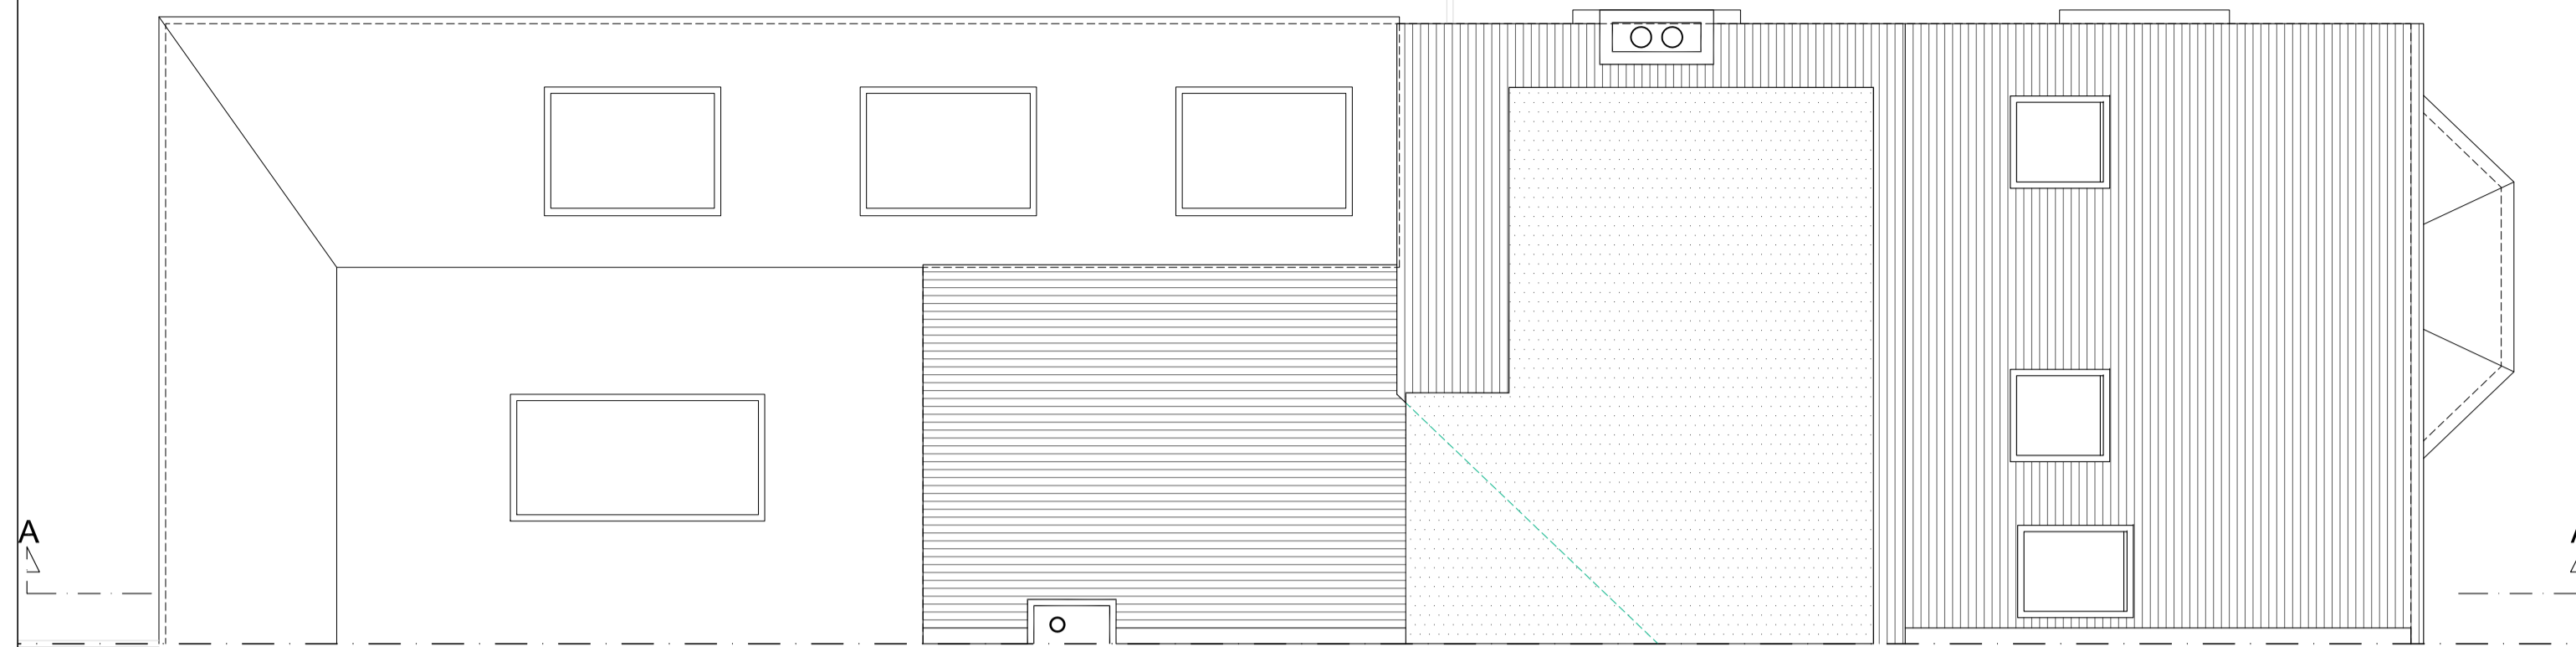


EXISTING ROOF PLAN

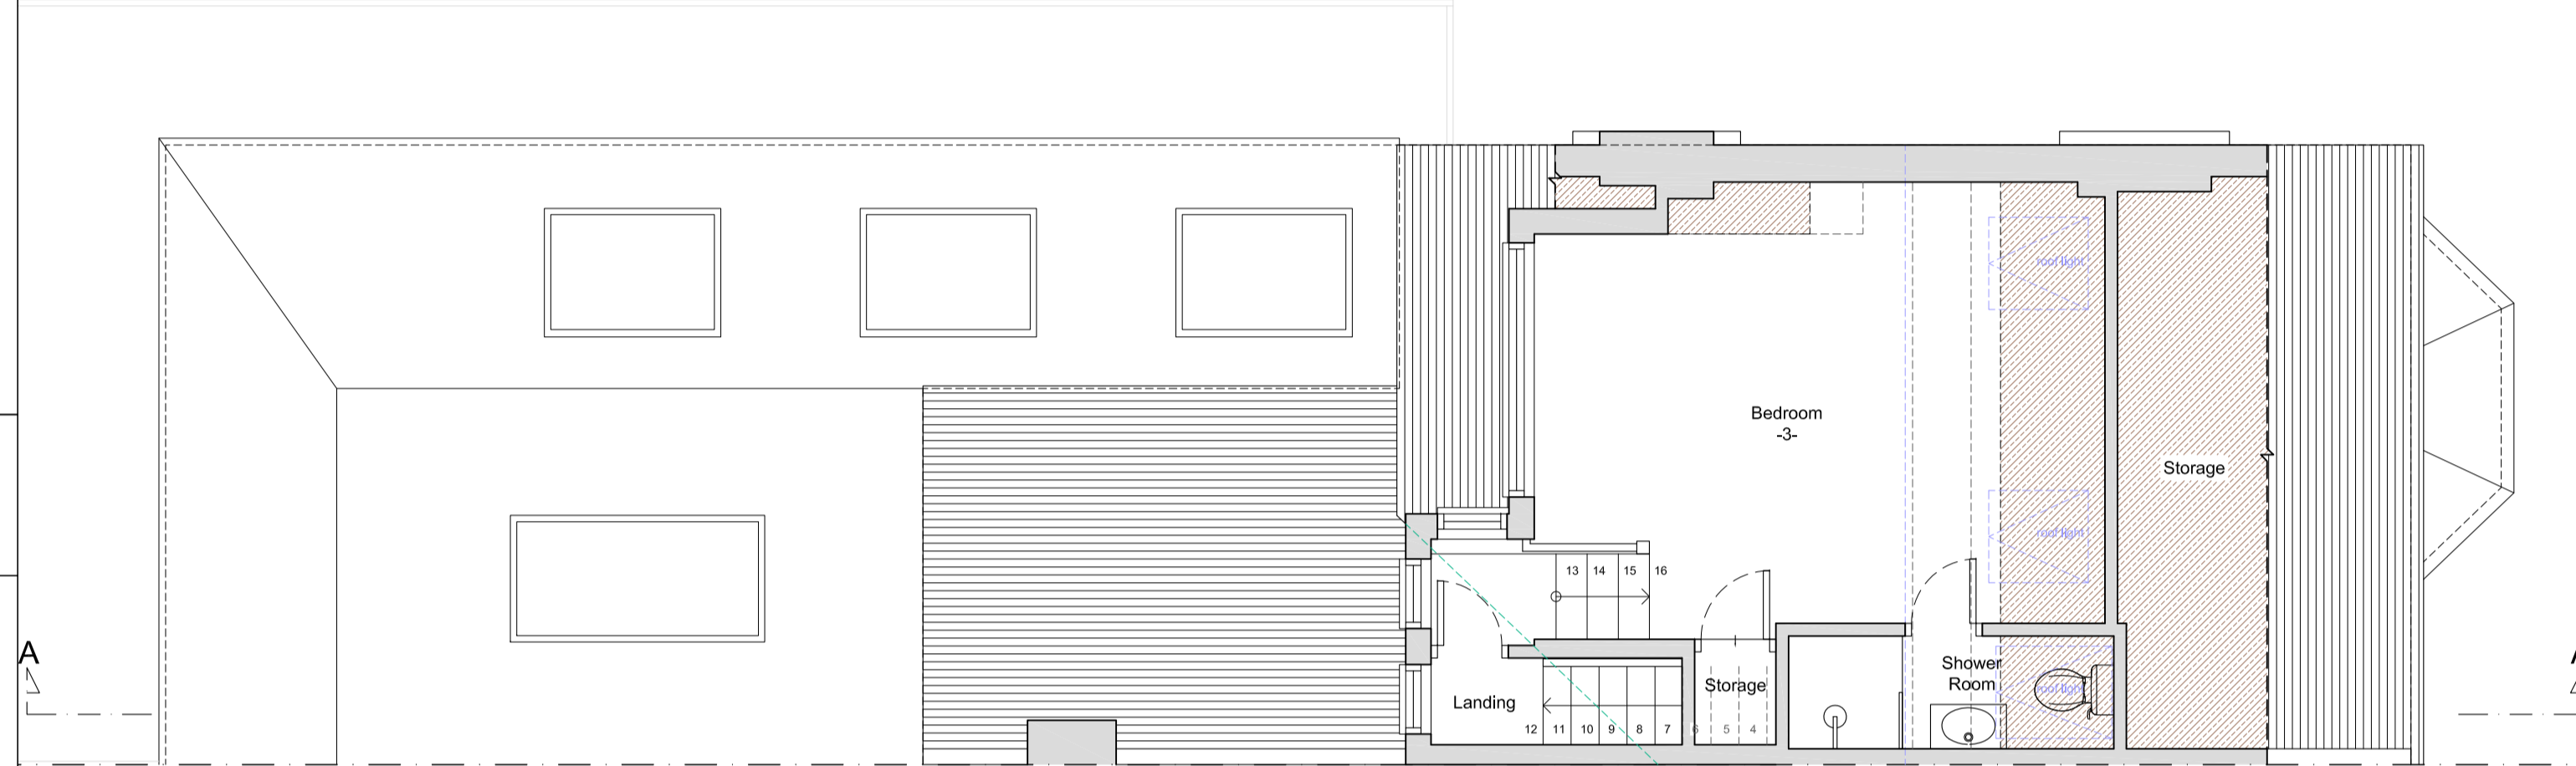


EXISTING LOFT FLOOR PLAN

Headroom < 1.8m

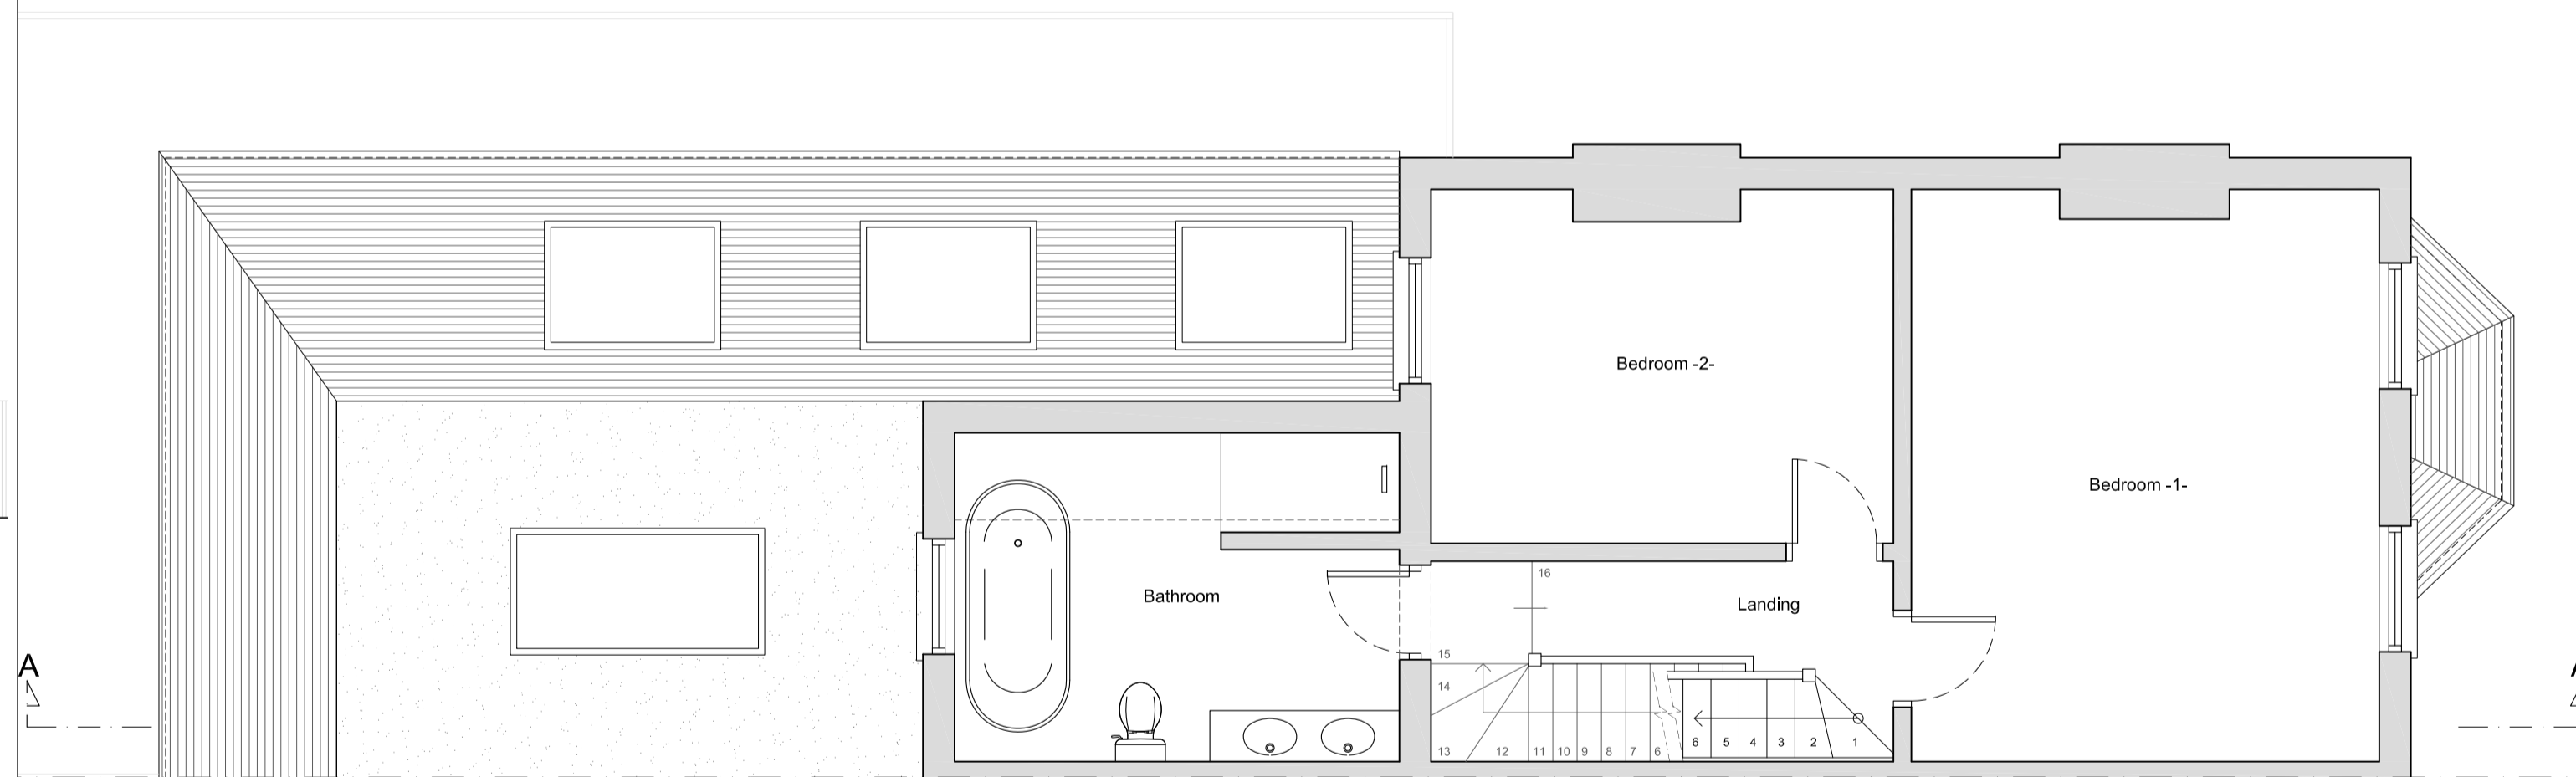

EXISTING FIRST FLOOR PLAN

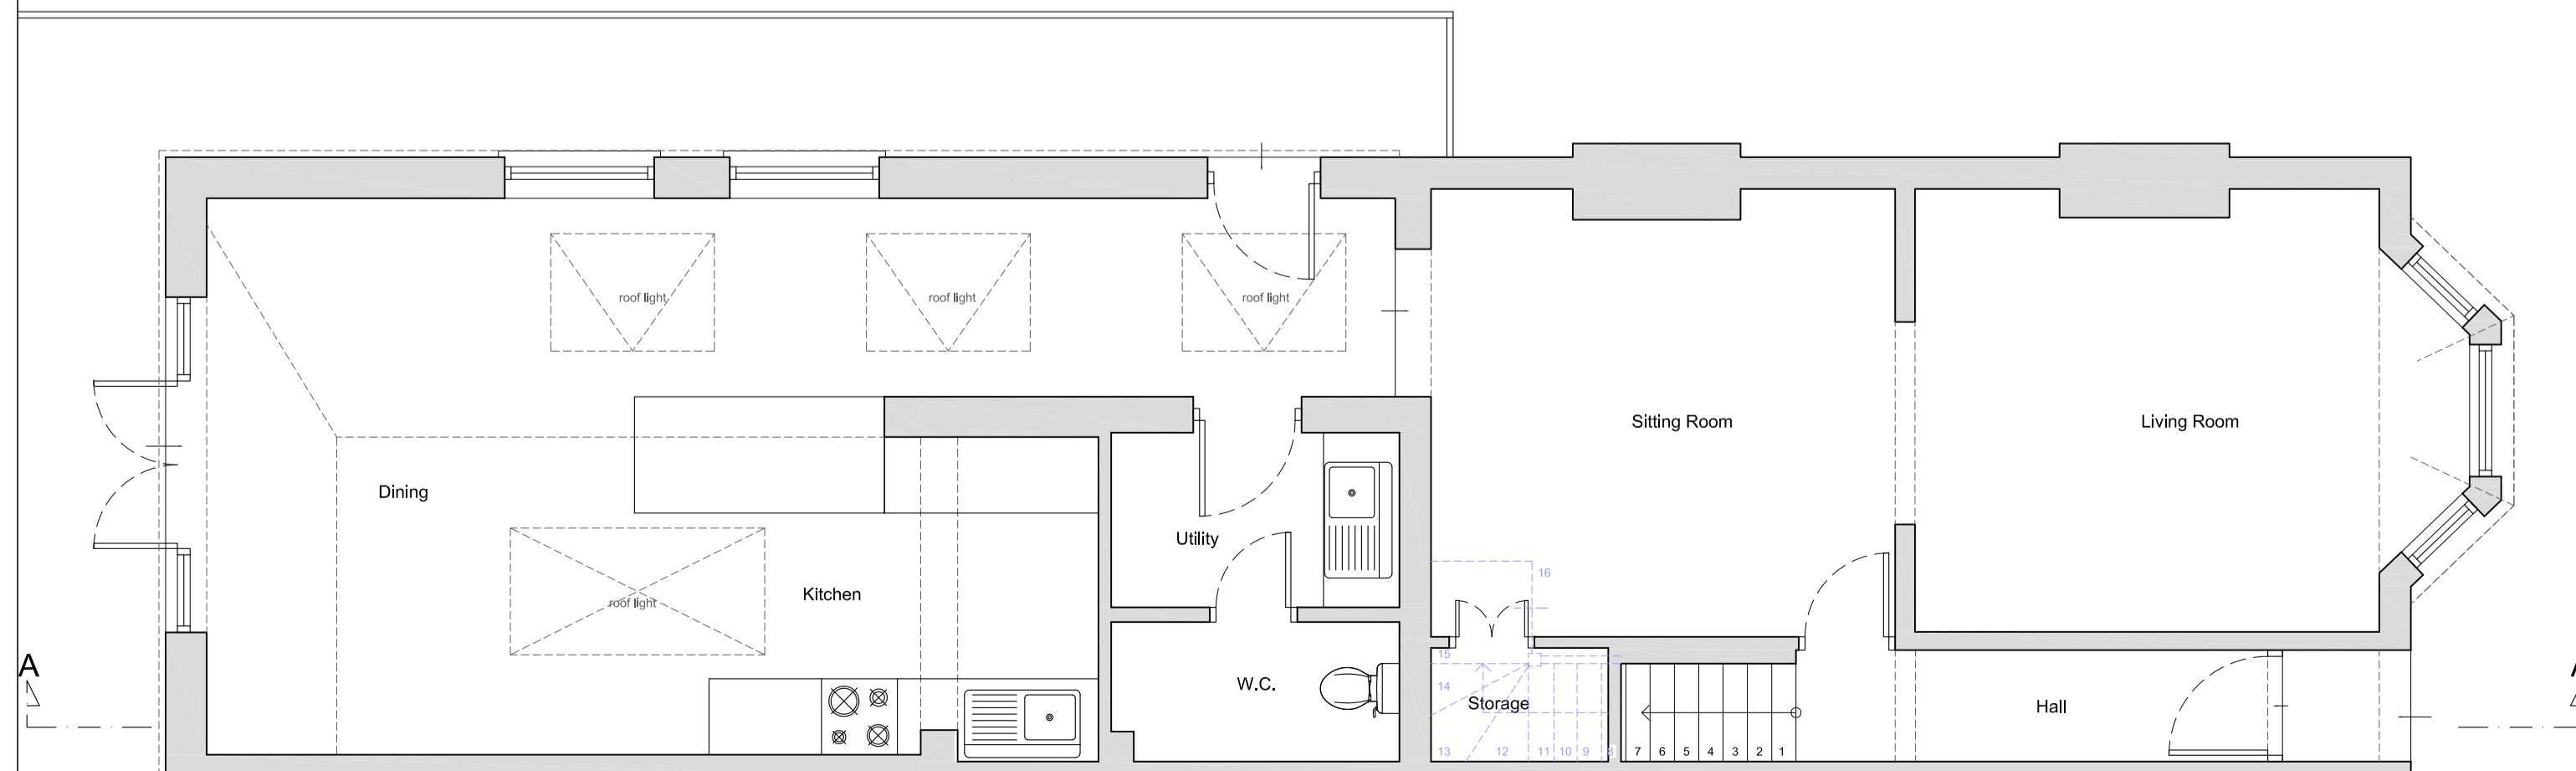

EXISTING GROUND FLOOR PLAN

Copyright © The Loft Room

This drawing which is the property of The Loft Room Ltd is the subject of Intellectual Property Rights including copyright and design right and shall not be reproduced, copied, loaned or submitted to any other party without the written consent of The Loft Room Ltd.

Any discrepancies to be reported to The Loft Room Ltd prior to setting out or ordering of any materials.

Notes:

All new materials to match existing.

All new side windows to be obscure-glazed and fixed shut up to 1.7m above internal floor level.

All roof lights should not project by more than 150mm above the roof slope.

No part of the proposed development should be higher than the original ridge level.

Proposed staircase is shown as a guide. Exact layout and dimensions is to be confirmed by the staircase company and the Building Control on site.

New casement window sizes to be confirmed with client on site.

Plans may change after Contract is Signed subject to Final Design and Specific Structural Engineer Specifications.

The Contractor should check all dimensions on site prior to ordering materials or fitting any steel beams/timber joists.

Exact position and size of all chimney stacks/breasts to be confirmed on site prior to ordering materials. In case the proposed structure is affected, the Contractor should report back to the Engineer or Architect.

General Notes on Layout and Furniture:

Please note furniture, beds, kitchens and cupboard shown are for illustration purposes only and are Not Included in the Contract UNLESS PREVIOUSLY AGREED and/or OTHERWISE SPECIFIED on plans.

0 1m 2m 3m 4m 5m
Scale Bar @1:100

0 1m 2m 3m
Scale Bar @1:50



Email: info@theloftroom.com Web: www.theloftroom.co.uk

Registered Office: Causeway House, 13 The Causeway, Teddington, TW11 0JR

Project

ERECTION OF A DORMER OVER THE REAR PROJECTION AT
22 TUDOR ROAD
HAMPTON
TW12 2NQ

Client
Holly & Watson Briggs
22 TUDOR ROAD
HAMPTON
TW12 2NQ

Drawing Title
EXISTING PLANS, SECTION & ELEVATIONS

Scale	Drawn	Checked	Authorised
1:50, 1:100 @ A1	-	-	-
	25th September 2024	-	-

Drawing Number	Rev
LR_24_22TUDORROAD_01	A