


REAR GARDEN
GRD FLOOR

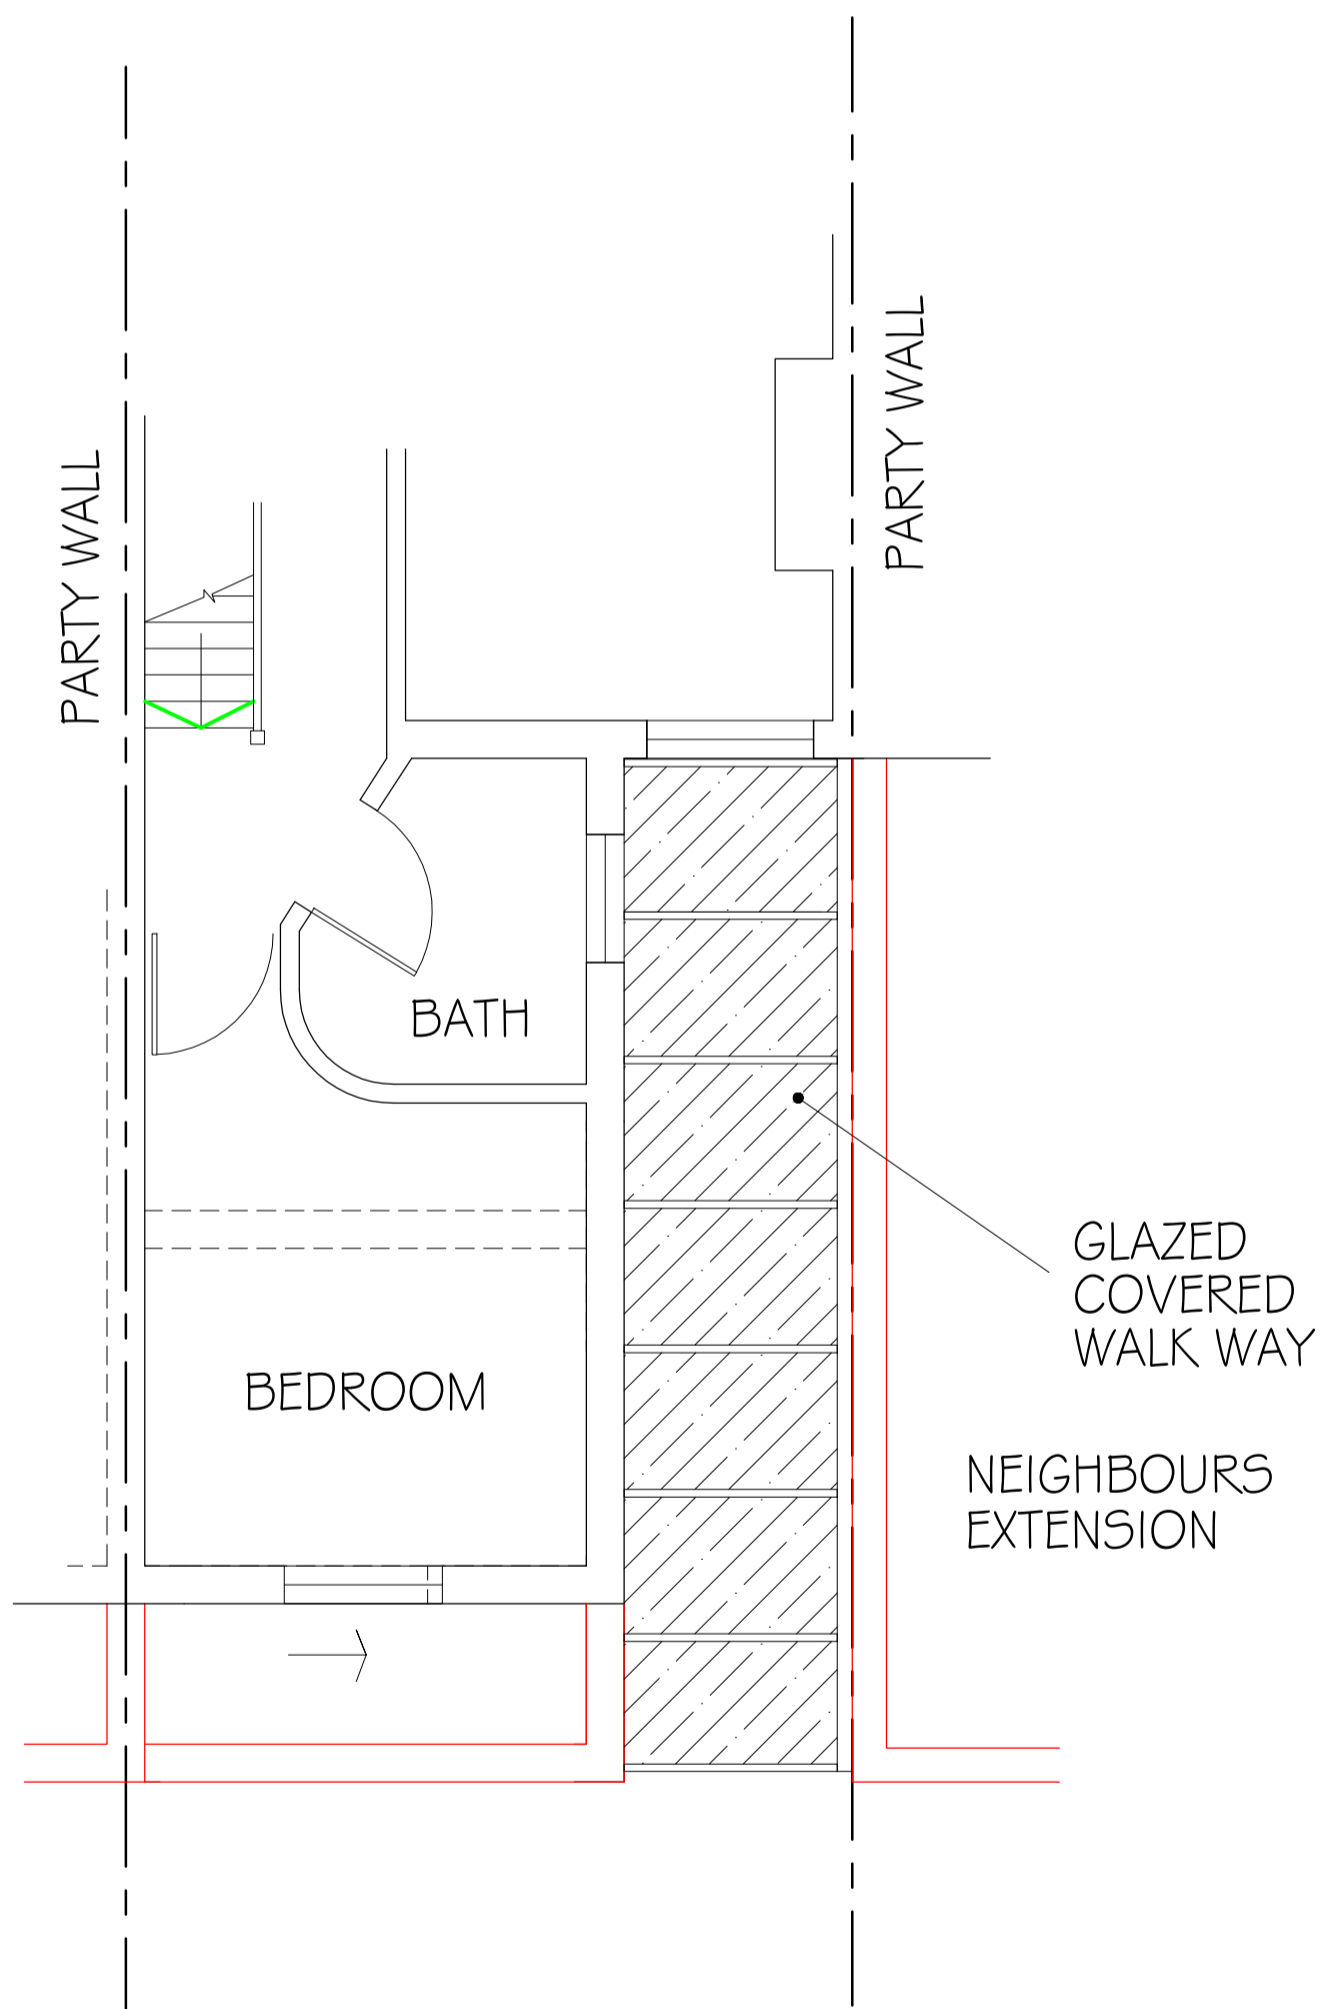

ROOF PLAN

- IF IN DOUBT ASK -

EXISTING GRD FLOOR & ROOF PLANS

51 BLACKMORES GROVE - TEDDINGTON TW11 9AE

SCALE 1:50@A2 DRAWN APL

DRG No. APL1703 - GH P 01 - REV A

METRES
0



BAR SCALE



STRUCTURAL • ARCHITECTURAL

TEL: 01483 77 00 73

Email: info@abstract-plans.co.uk

Web: www.abstract-plans.co.uk