



PROPOSAL

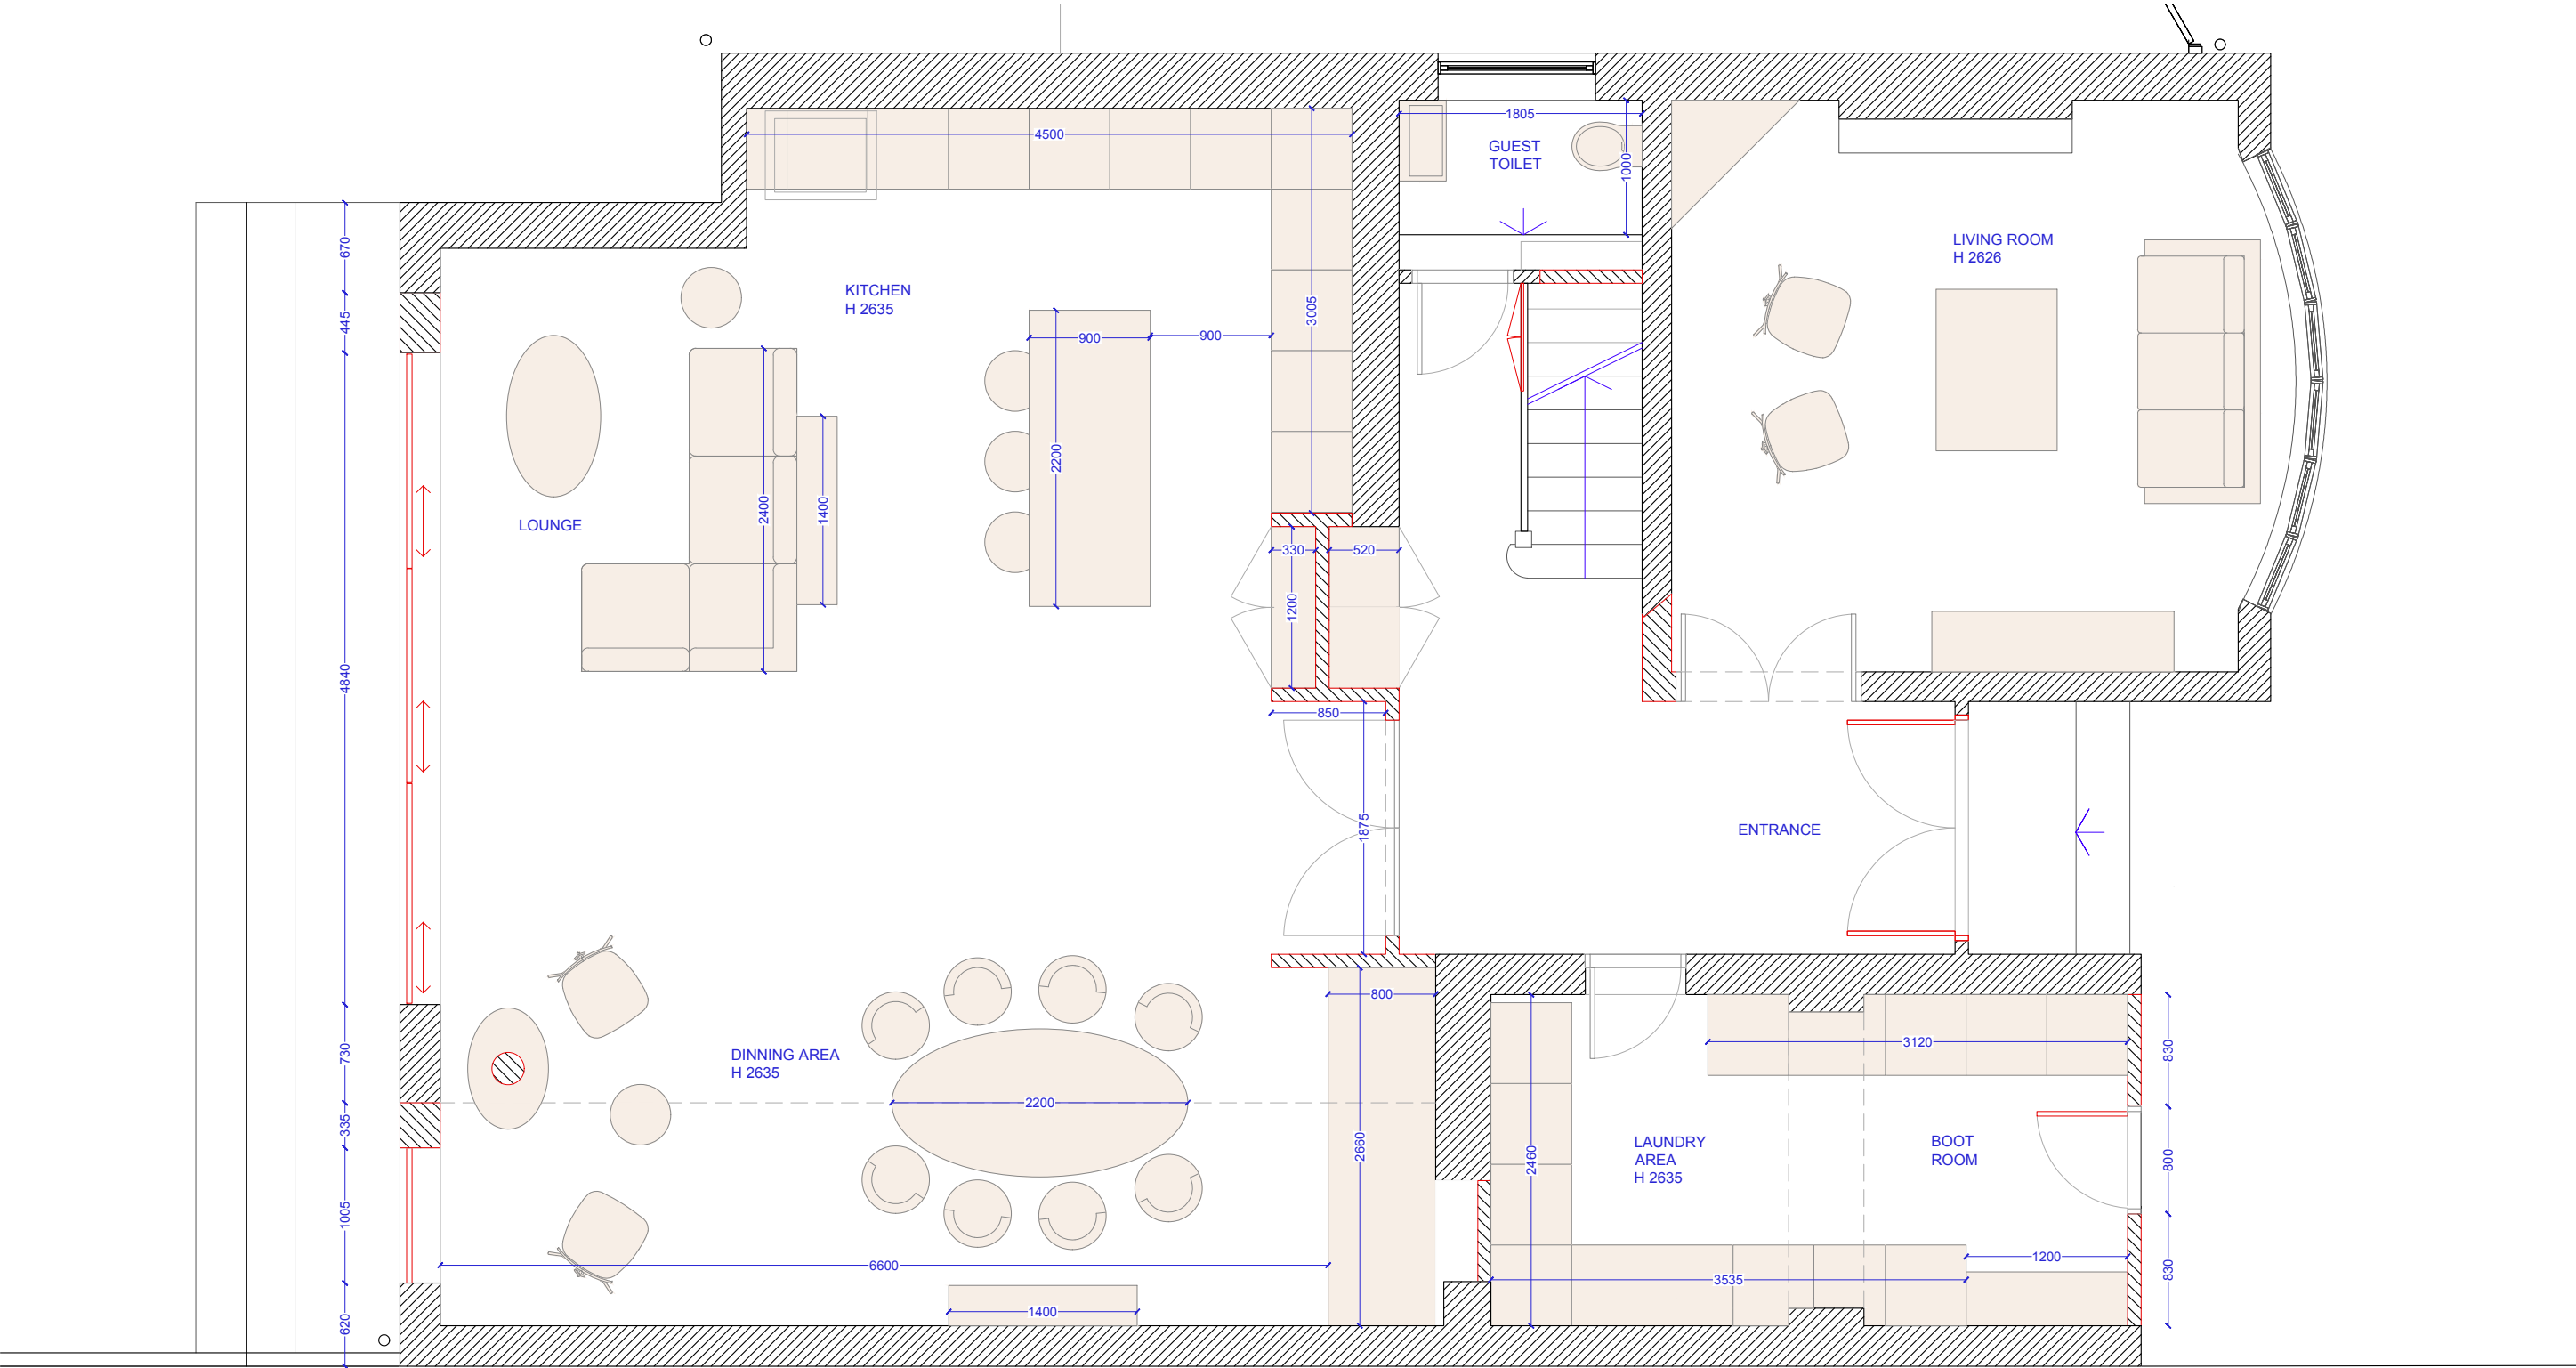

1 GROUND FLOOR PLAN
Scale: 1:50

 

ULLSWATER ROAD PROJECT

Project
11, Ullswater Road
London SW13 9PL

Title
PROPOSED PLAN
GROUND FLOOR

03

Scale @ A3: 1:50 Date: 26-09-24

NB: All dimensions to be verified on site. We are not liable for inaccuracies in dimensions. It is the responsibility of all parties involved in the project to verify dimensions on site before proceeding with any construction or installation work. The originator should be notified immediately of any discrepancy.