



PROPOSAL

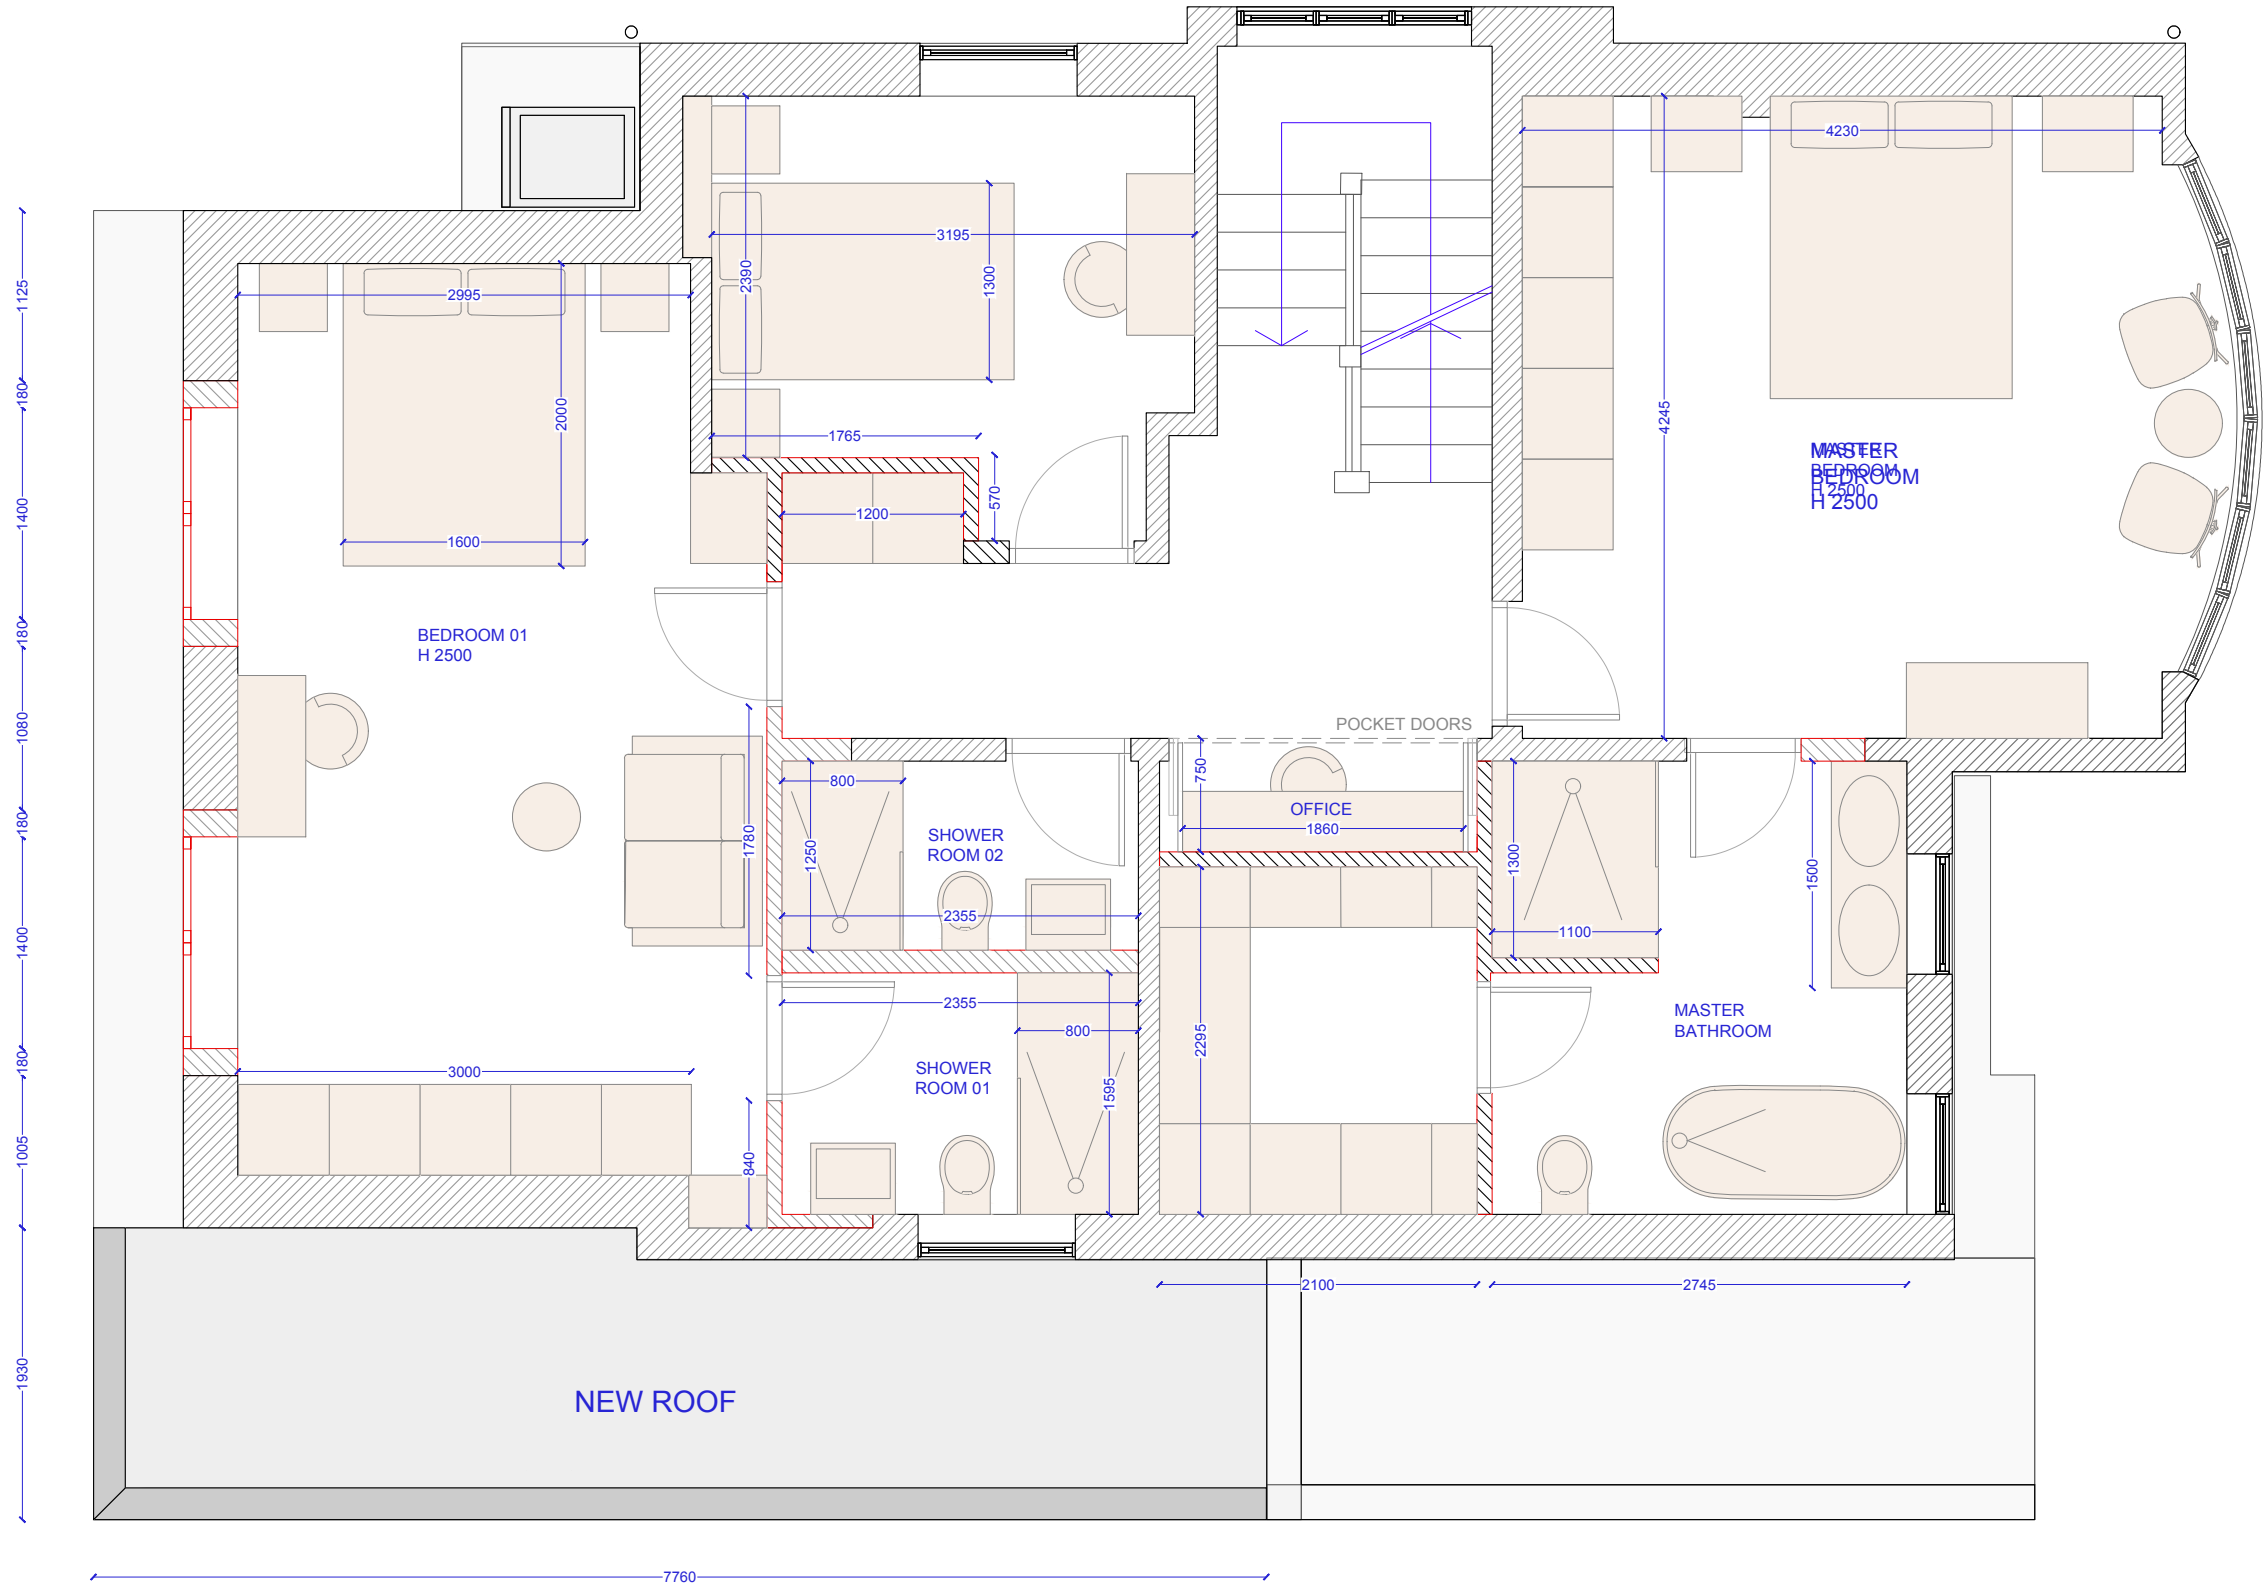

1 **FIRST FLOOR PLAN**
Scale: 1:50

 

ULLSWATER ROAD PROJECT

Project
11, Ullswater Road
London SW13 9PL

Title
PROPOSED PLAN
FIRST FLOOR

04

Scale @ A3: 1:50 Date: 26-09-24

NB: All dimensions to be verified on site. We are not liable for inaccuracies in dimensions. It is the responsibility of all parties involved in the project to verify dimensions on site before proceeding with any construction or installation work. The originator should be notified immediately of any discrepancy.