
REAR ELEVATIONS - COMPARISON



REAR ELEVATION
Scale: 1:100

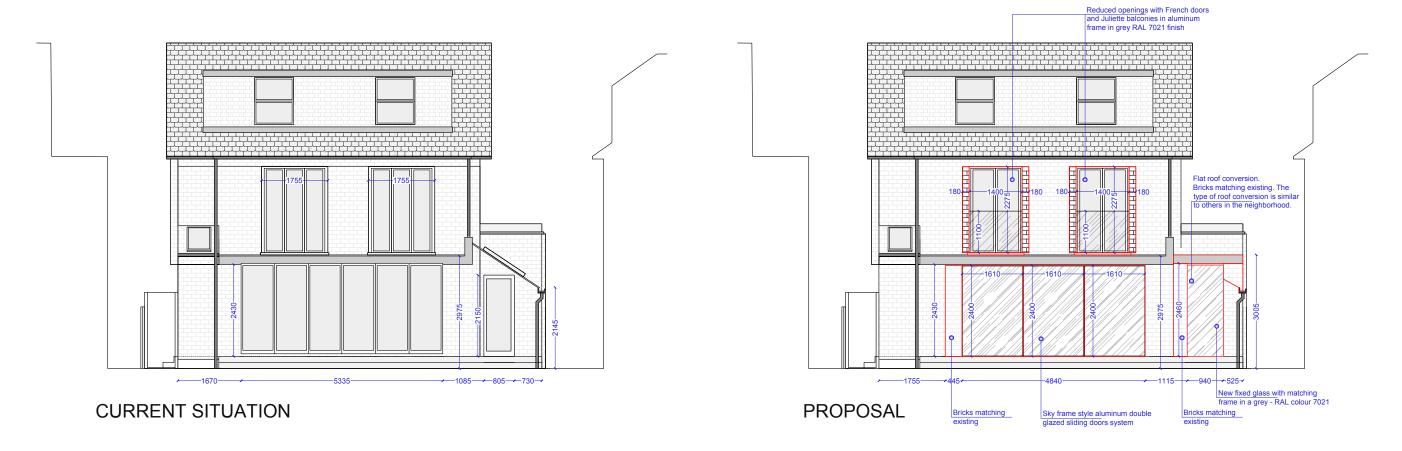

CURRENT SITUATION - GARDEN VIEW



Sky frame windows - Example

ULLSWATER ROAD PROJECT Project 11, Ullswater Road London SW13 9PL REAR ELEVATIONS COMPARISON 06 Scale @ A3: 1:100 Date: 26-09-24

NB: All dimensions to be verified on site. We are not liable for inaccuracies in dimensions. It is the responsibility of all parties involved in the project to verify dimensions on site before proceeding with any construction or installation work.

The originator should be notified immediately of any discrepancy.