
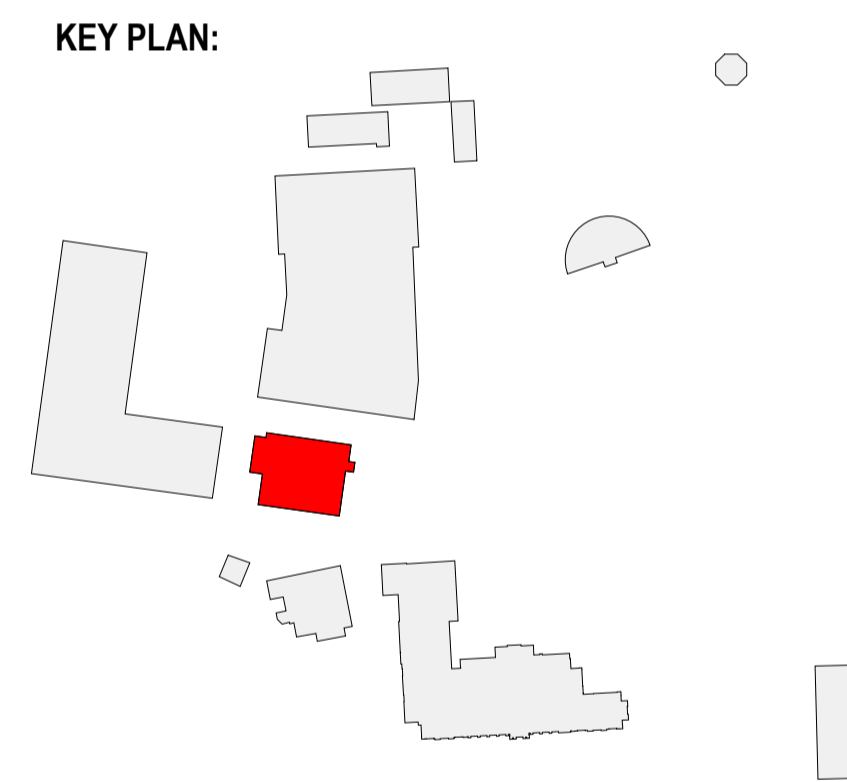


NOTE:
 EXISTING DRAWINGS BASED ON REVIT SURVEY
 MODEL FROM WARNER SURVEYS - LT1210535-
 KNELLER HALL - BG2 - LOD3
 CONTRACTOR TO CHECK ALL DIMENSIONS AND
 VERIFY ON SITE. REPORT ANY ERRORS OR
 OMISSIONS.
 REFER TO APPROVED PLANING REF:
 23/0639/LBC

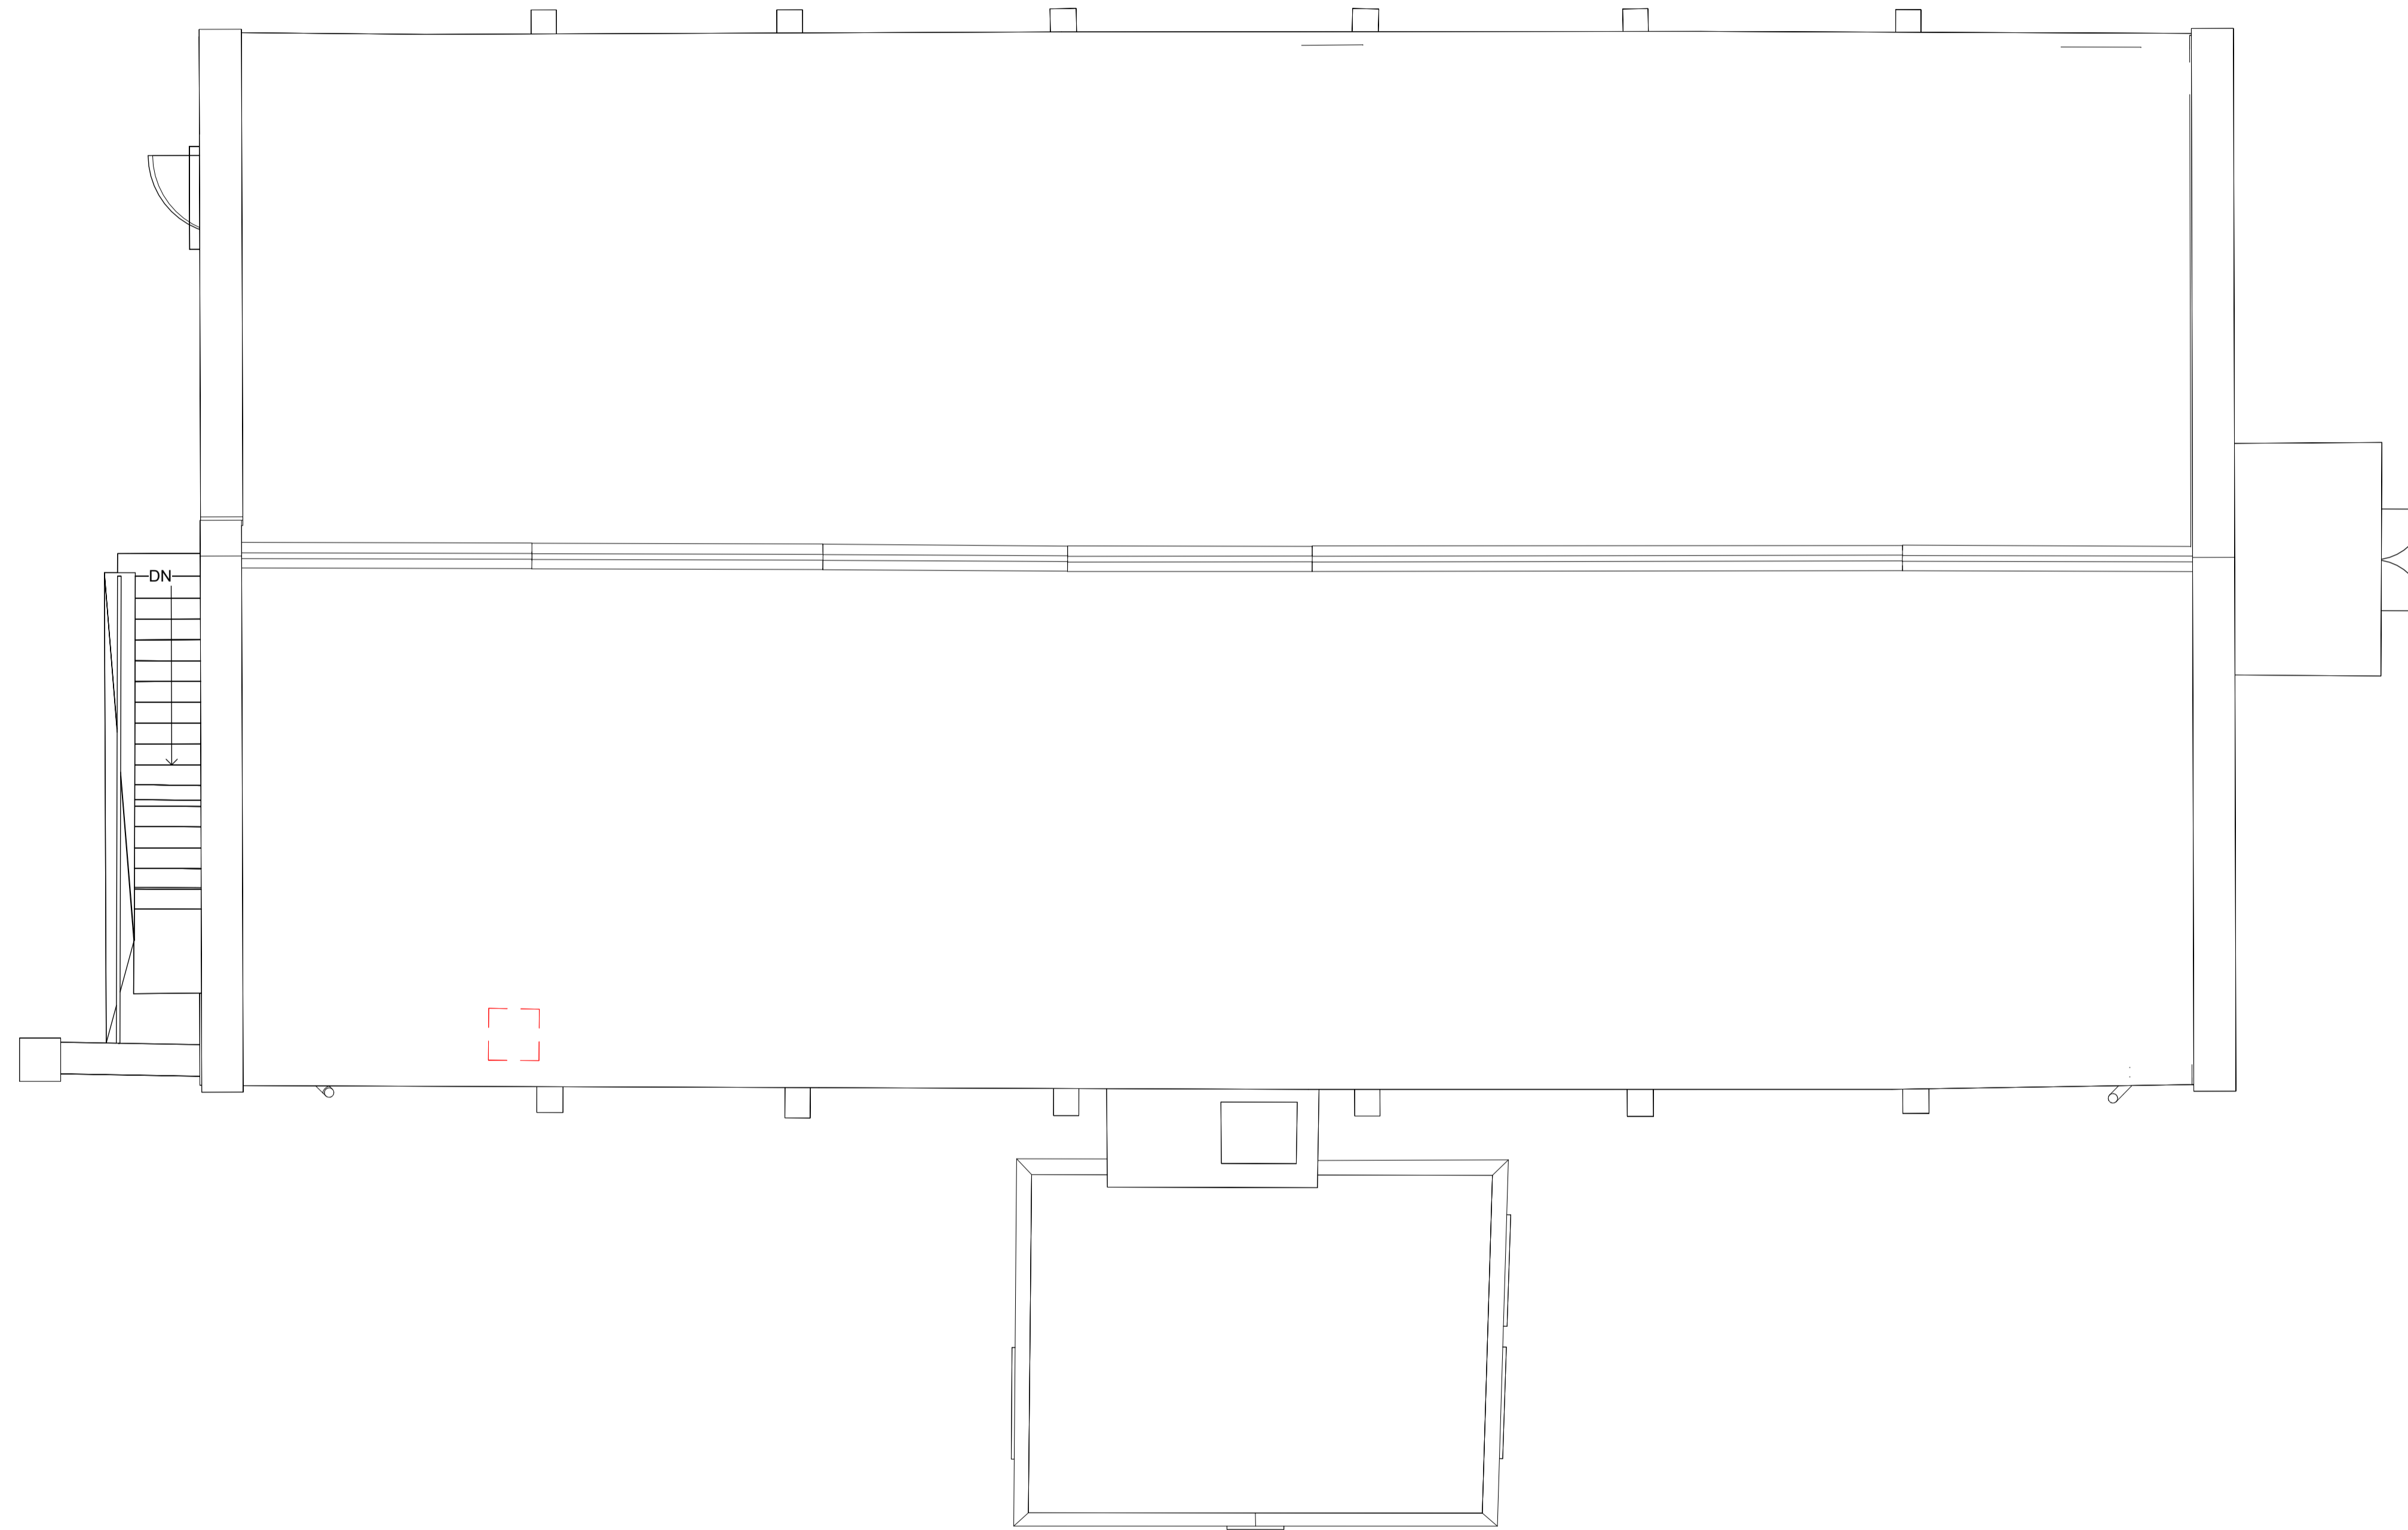

LISTED BUILDING CONSENT

| REVISION | DATE | DESCRIPTION | ARCHITECT | PARTNER |
|----------|----------|----------------|-----------|---------|
| S2 P 1 | 04.08.24 | LBC SUBMISSION | NM | ADP |

CHECK ALL DIMENSIONS AND VERIFY ON SITE. REPORT ANY ERRORS OR OMISSIONS

adp The Fire Station
 130 Waterloo Road
 London
 SE1 8SB
 T +44 (0) 20 7089 1720
 E london@adp-architecture.com
 www.adp-architecture.com

JOB TITLE:
**KNELLER HALL
 SCHOOL HALL
 (Former Band Practice Hall)**

DRAWING TITLE:
ROOF PLAN DEMOLISHED

1 ROOF - DEMOLISHED
 1 : 50

| SCALE: | DRAWING SHEET SIZE: |
|------------------------------------|--|
| As indicated | A1 |
| <small>JOB CODE:</small> 001506 | <small>DRAWING NUMBER:</small> ADP-02-R1-DR- A-0957 |
| <small>REVISION:</small> | S2 P 1 |