



NOTE:
 EXISTING DRAWINGS BASED ON REVIT SURVEY
 MODEL FROM WARNER SURVEYS - LT1210535-
 KNELLER HALL - BG2 - LOD3
 CONTRACTOR TO VERIFY ON SITE
 CHECK ALL DIMENSIONS AND VERIFY ON SITE,
 REPORT ANY ERRORS OR OMISSIONS
 REFER TO APPROVED PLANING REF:

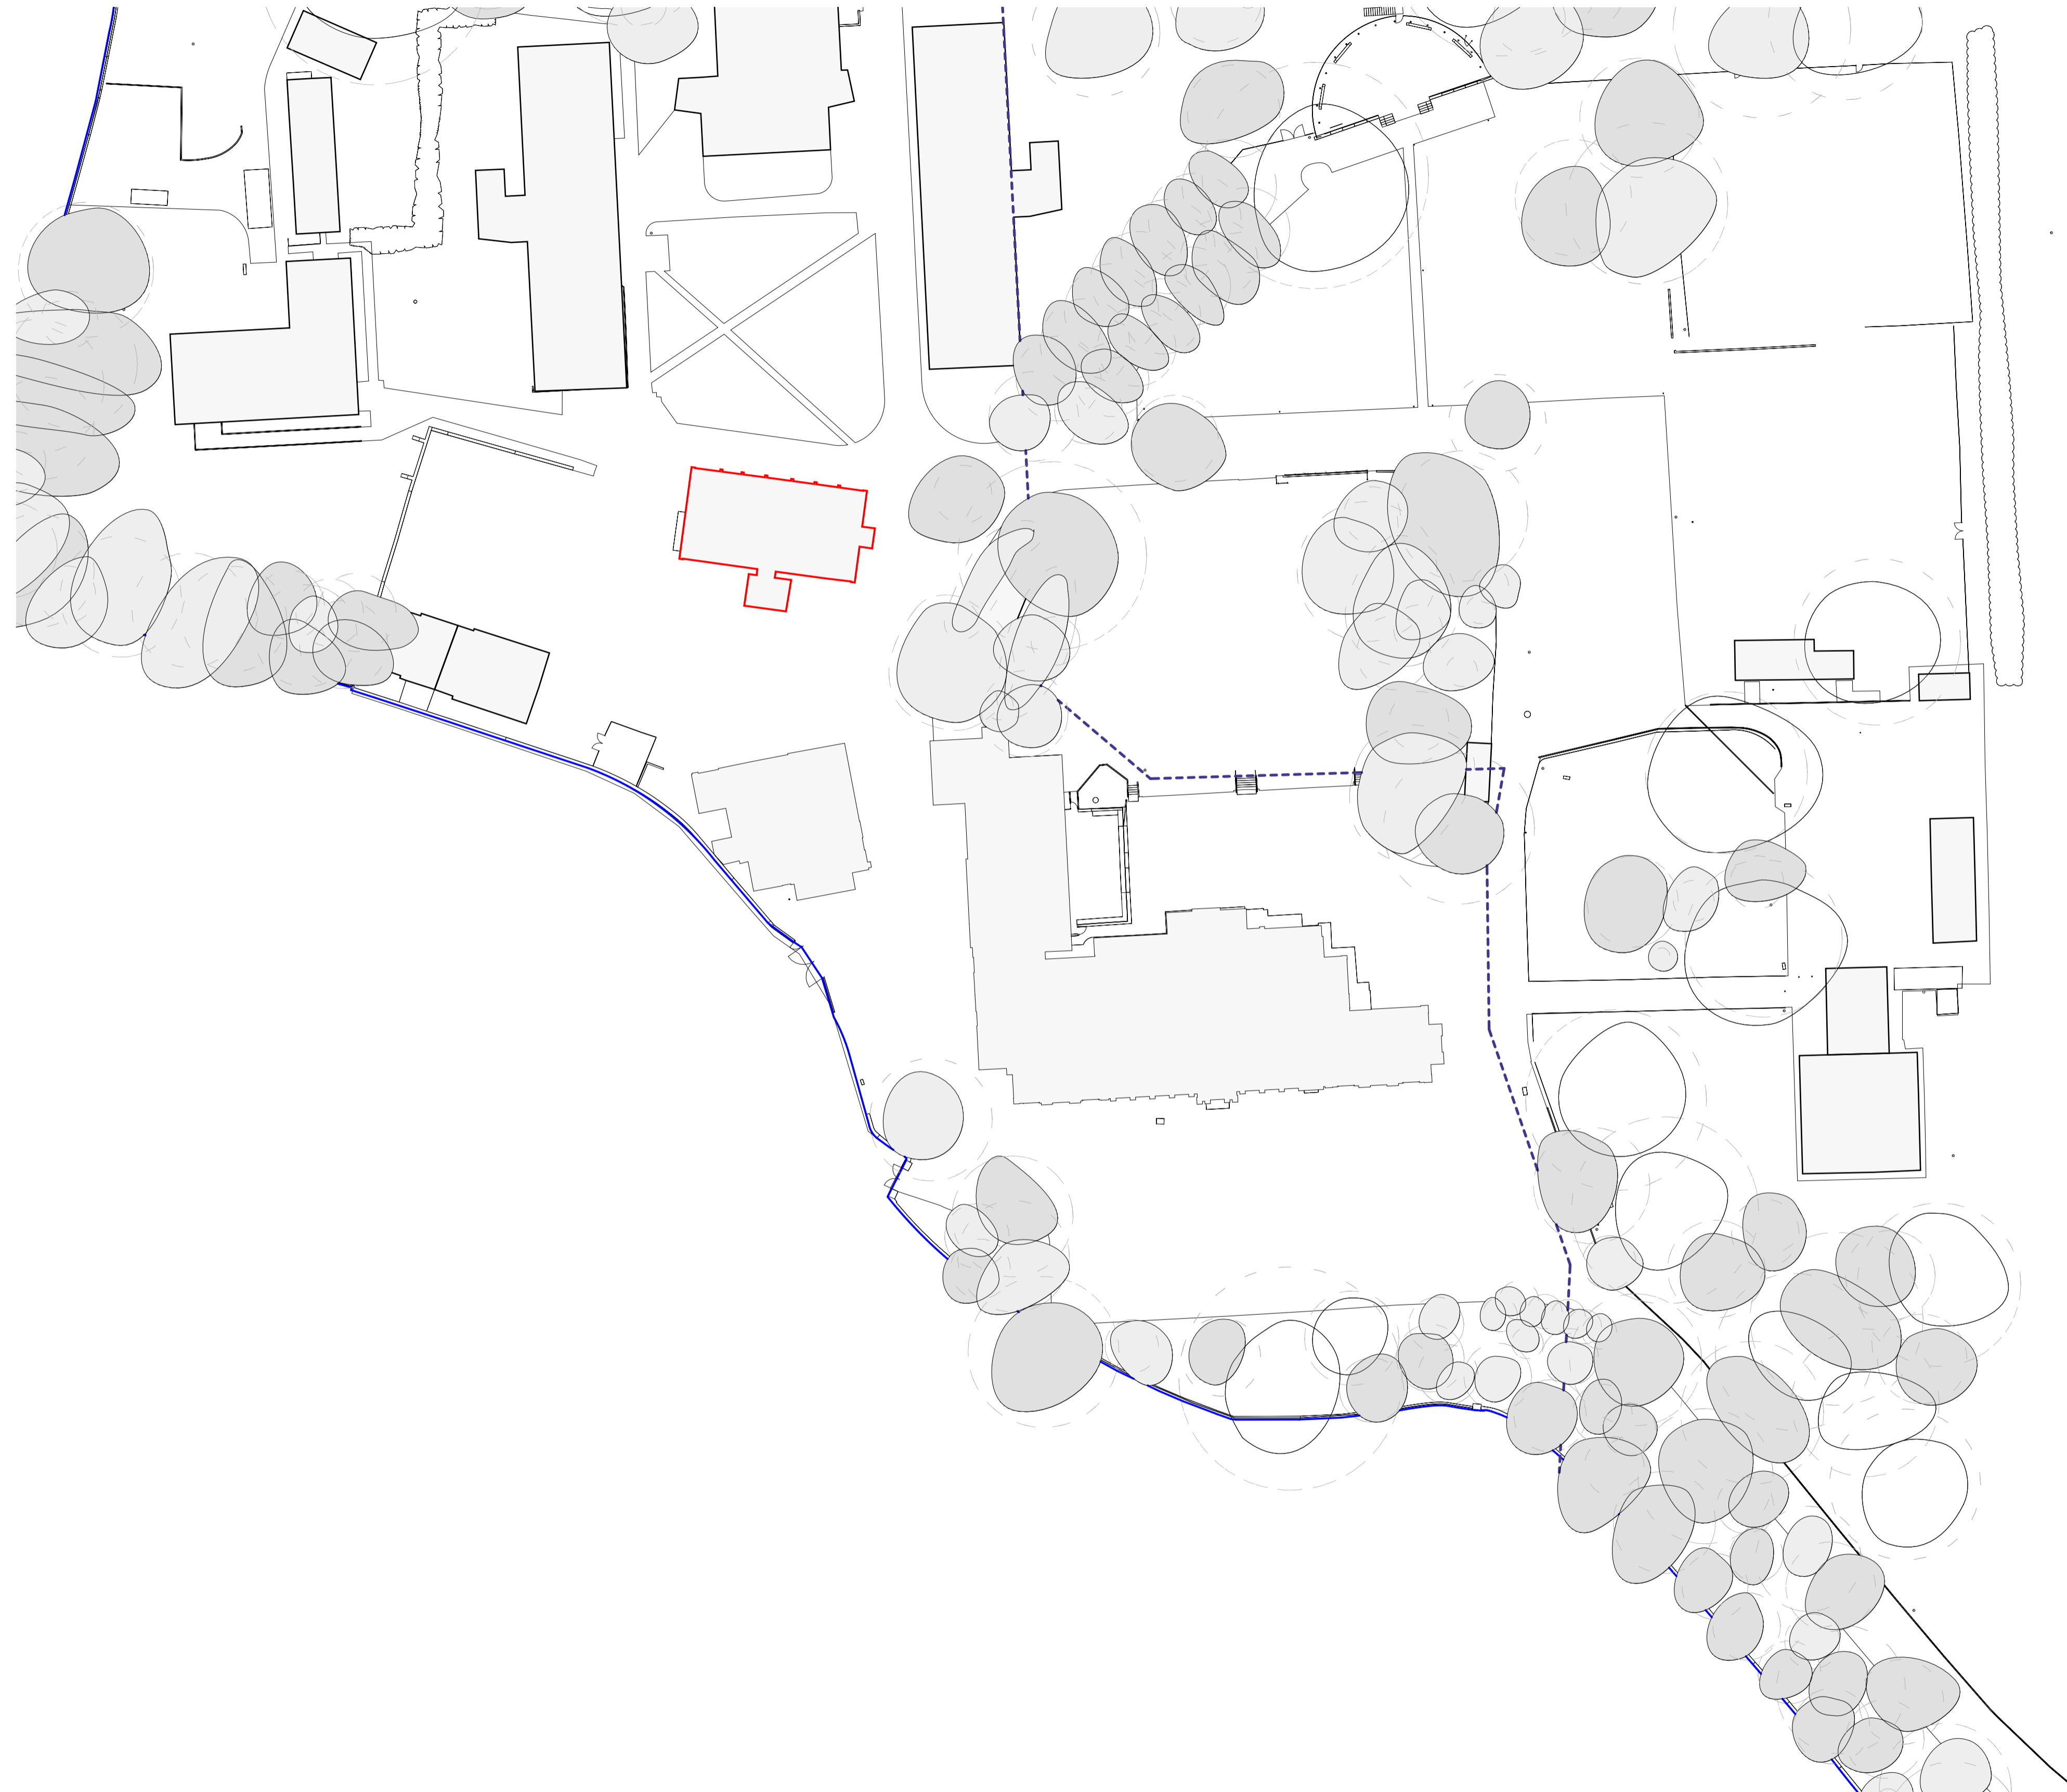

KEY

- Site Boundary
- Ownership Boundary

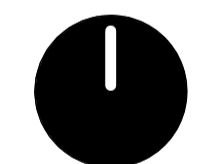

LISTED BUILDING APPLICATION

REVISION	DATE	DESCRIPTION	ARCHITECT	PARTNER
S2 P 1	27.02.23	Listed Building Application	NM	ADP
S2 P 2	21.08.24	External repairs works application additions	LW	ADP
S2 P 3	09.09.24	LBC submission	LW	ADP

CHECK ALL DIMENSIONS AND VERIFY ON SITE. REPORT ANY ERRORS OR OMISSIONS

adp The Fire Station
 130 Waterloo Road
 London
 SE1 8SB
 T +44 (0) 20 7089 1720
 E london@adp-architecture.com
 www.adp-architecture.com

JOB TITLE:
**KNELLER HALL SCHOOL
 MASTERPLAN**

DRAWING TITLE:
SITE PLAN

SCALE: As indicated	DRAWING SHEET SIZE: A1
JOB CODE: 001506	DRAWING NUMBER: ADP-00-00-DR- A-0901
REVISION: S2 P 3	