


Front Elevation Proposed



Side (E) Elevation Proposed



Rear Elevation Proposed

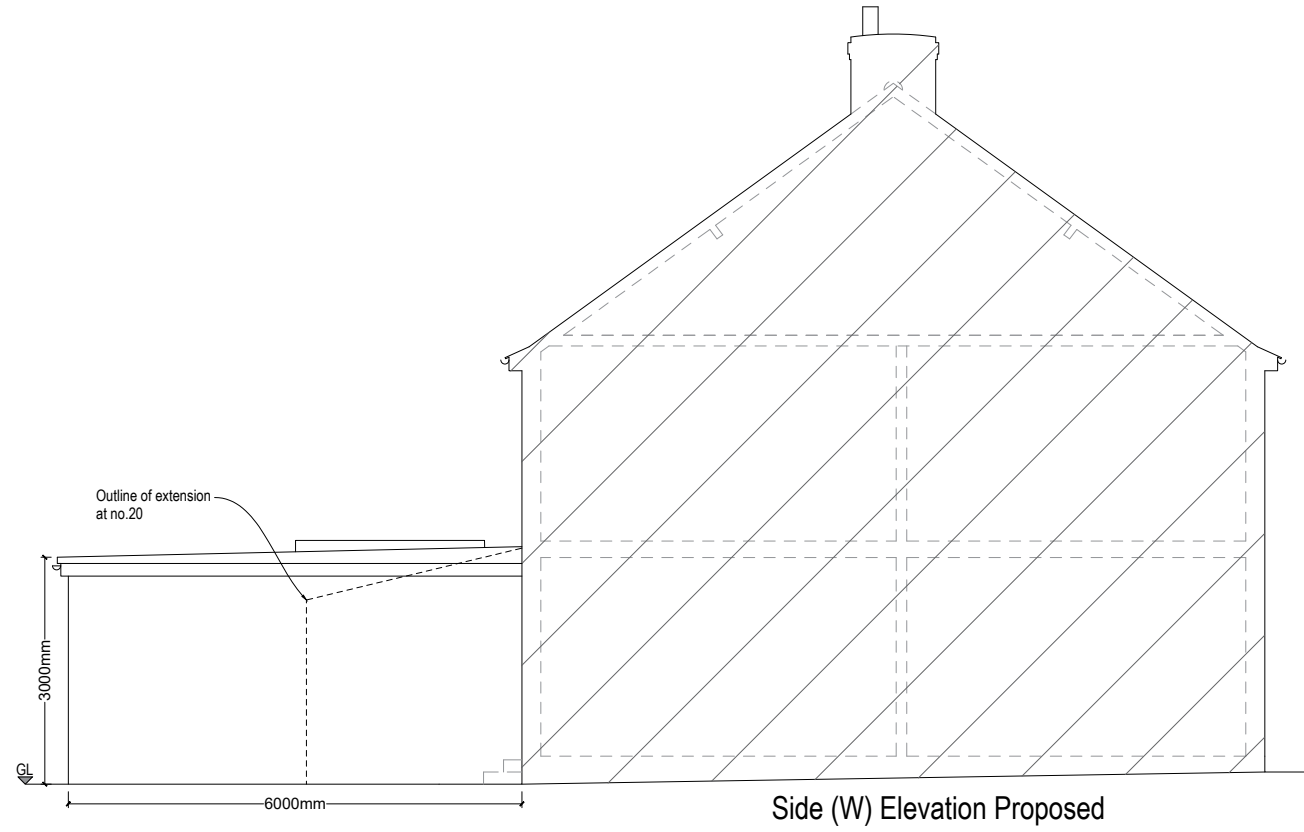

Side (W) Elevation Proposed

These drawings are for planning application purposes only.
Main contractor to verify dimensions on site.
Boundary (Assumed) - - - - -



Project
Ground Floor Extension
22 Craneford Way
Twickenham
TW2 7SE

Date
Sept '24
Drawing No. PP/05/24/03
Rev

Sheet No. 3
Scale 1:100 @ A3
Drawing Title Elevations Proposed
Client Sodaro


Property Design and Draw
www.propertydesignanddraw.co.uk
Tel:07967 318158