


Plan of Existing Garden Wall

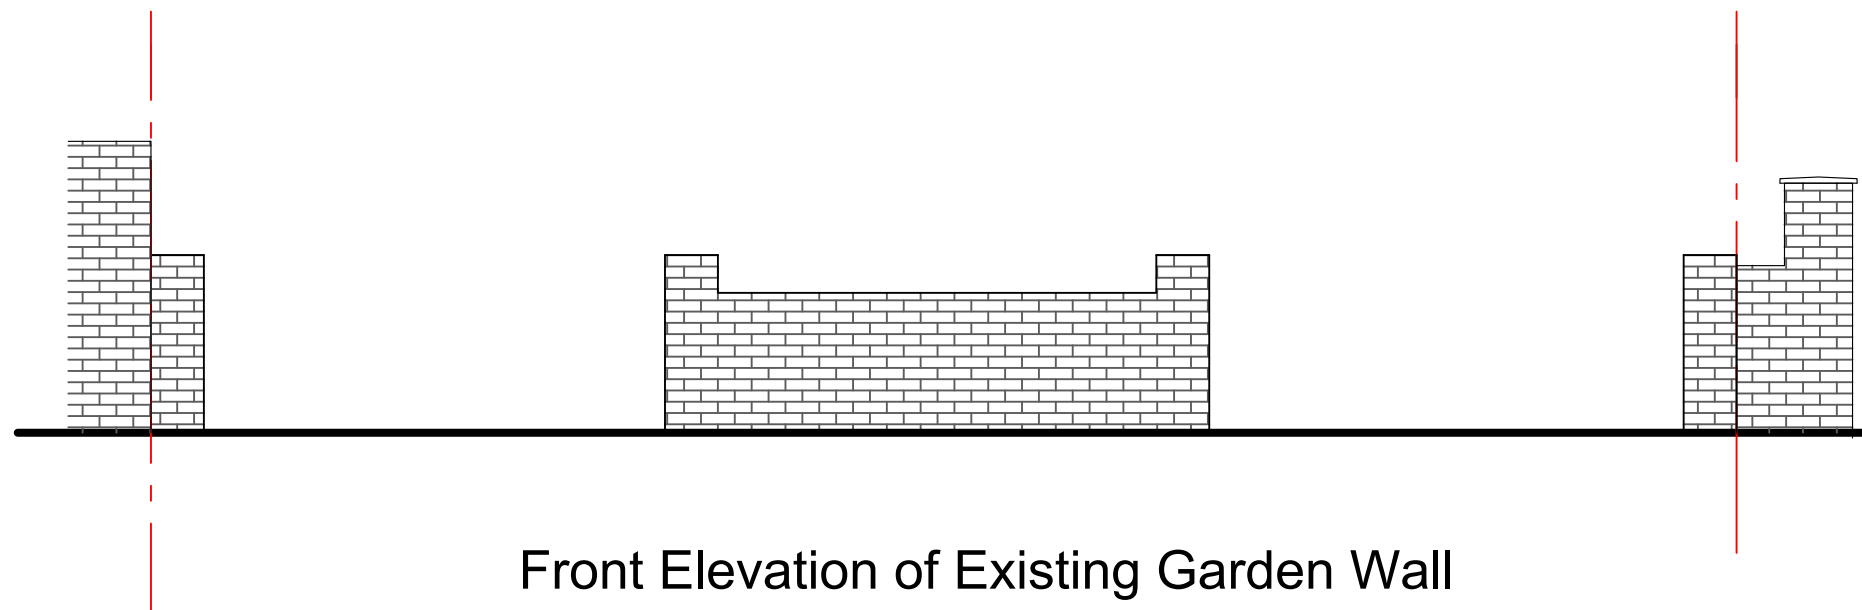

Front Elevation of Existing Garden Wall

0 1m 2m 3m 4m



Scale Bar

Dimensions to be checked and verified on site

Project

297 Waldegrave Road, Twickenham
Proposed Extension

Title

Existing Front Garden Wall and Gates

Scale 1:50 @ A3

Date September 2024

Roger Davis Design

79 Bell Chase, Yeovil, Somerset, BA20 2FF
tel : 01935 706648 07531 683621
rogerdavis577@gmail .com

Drawing Number 11/24/06