
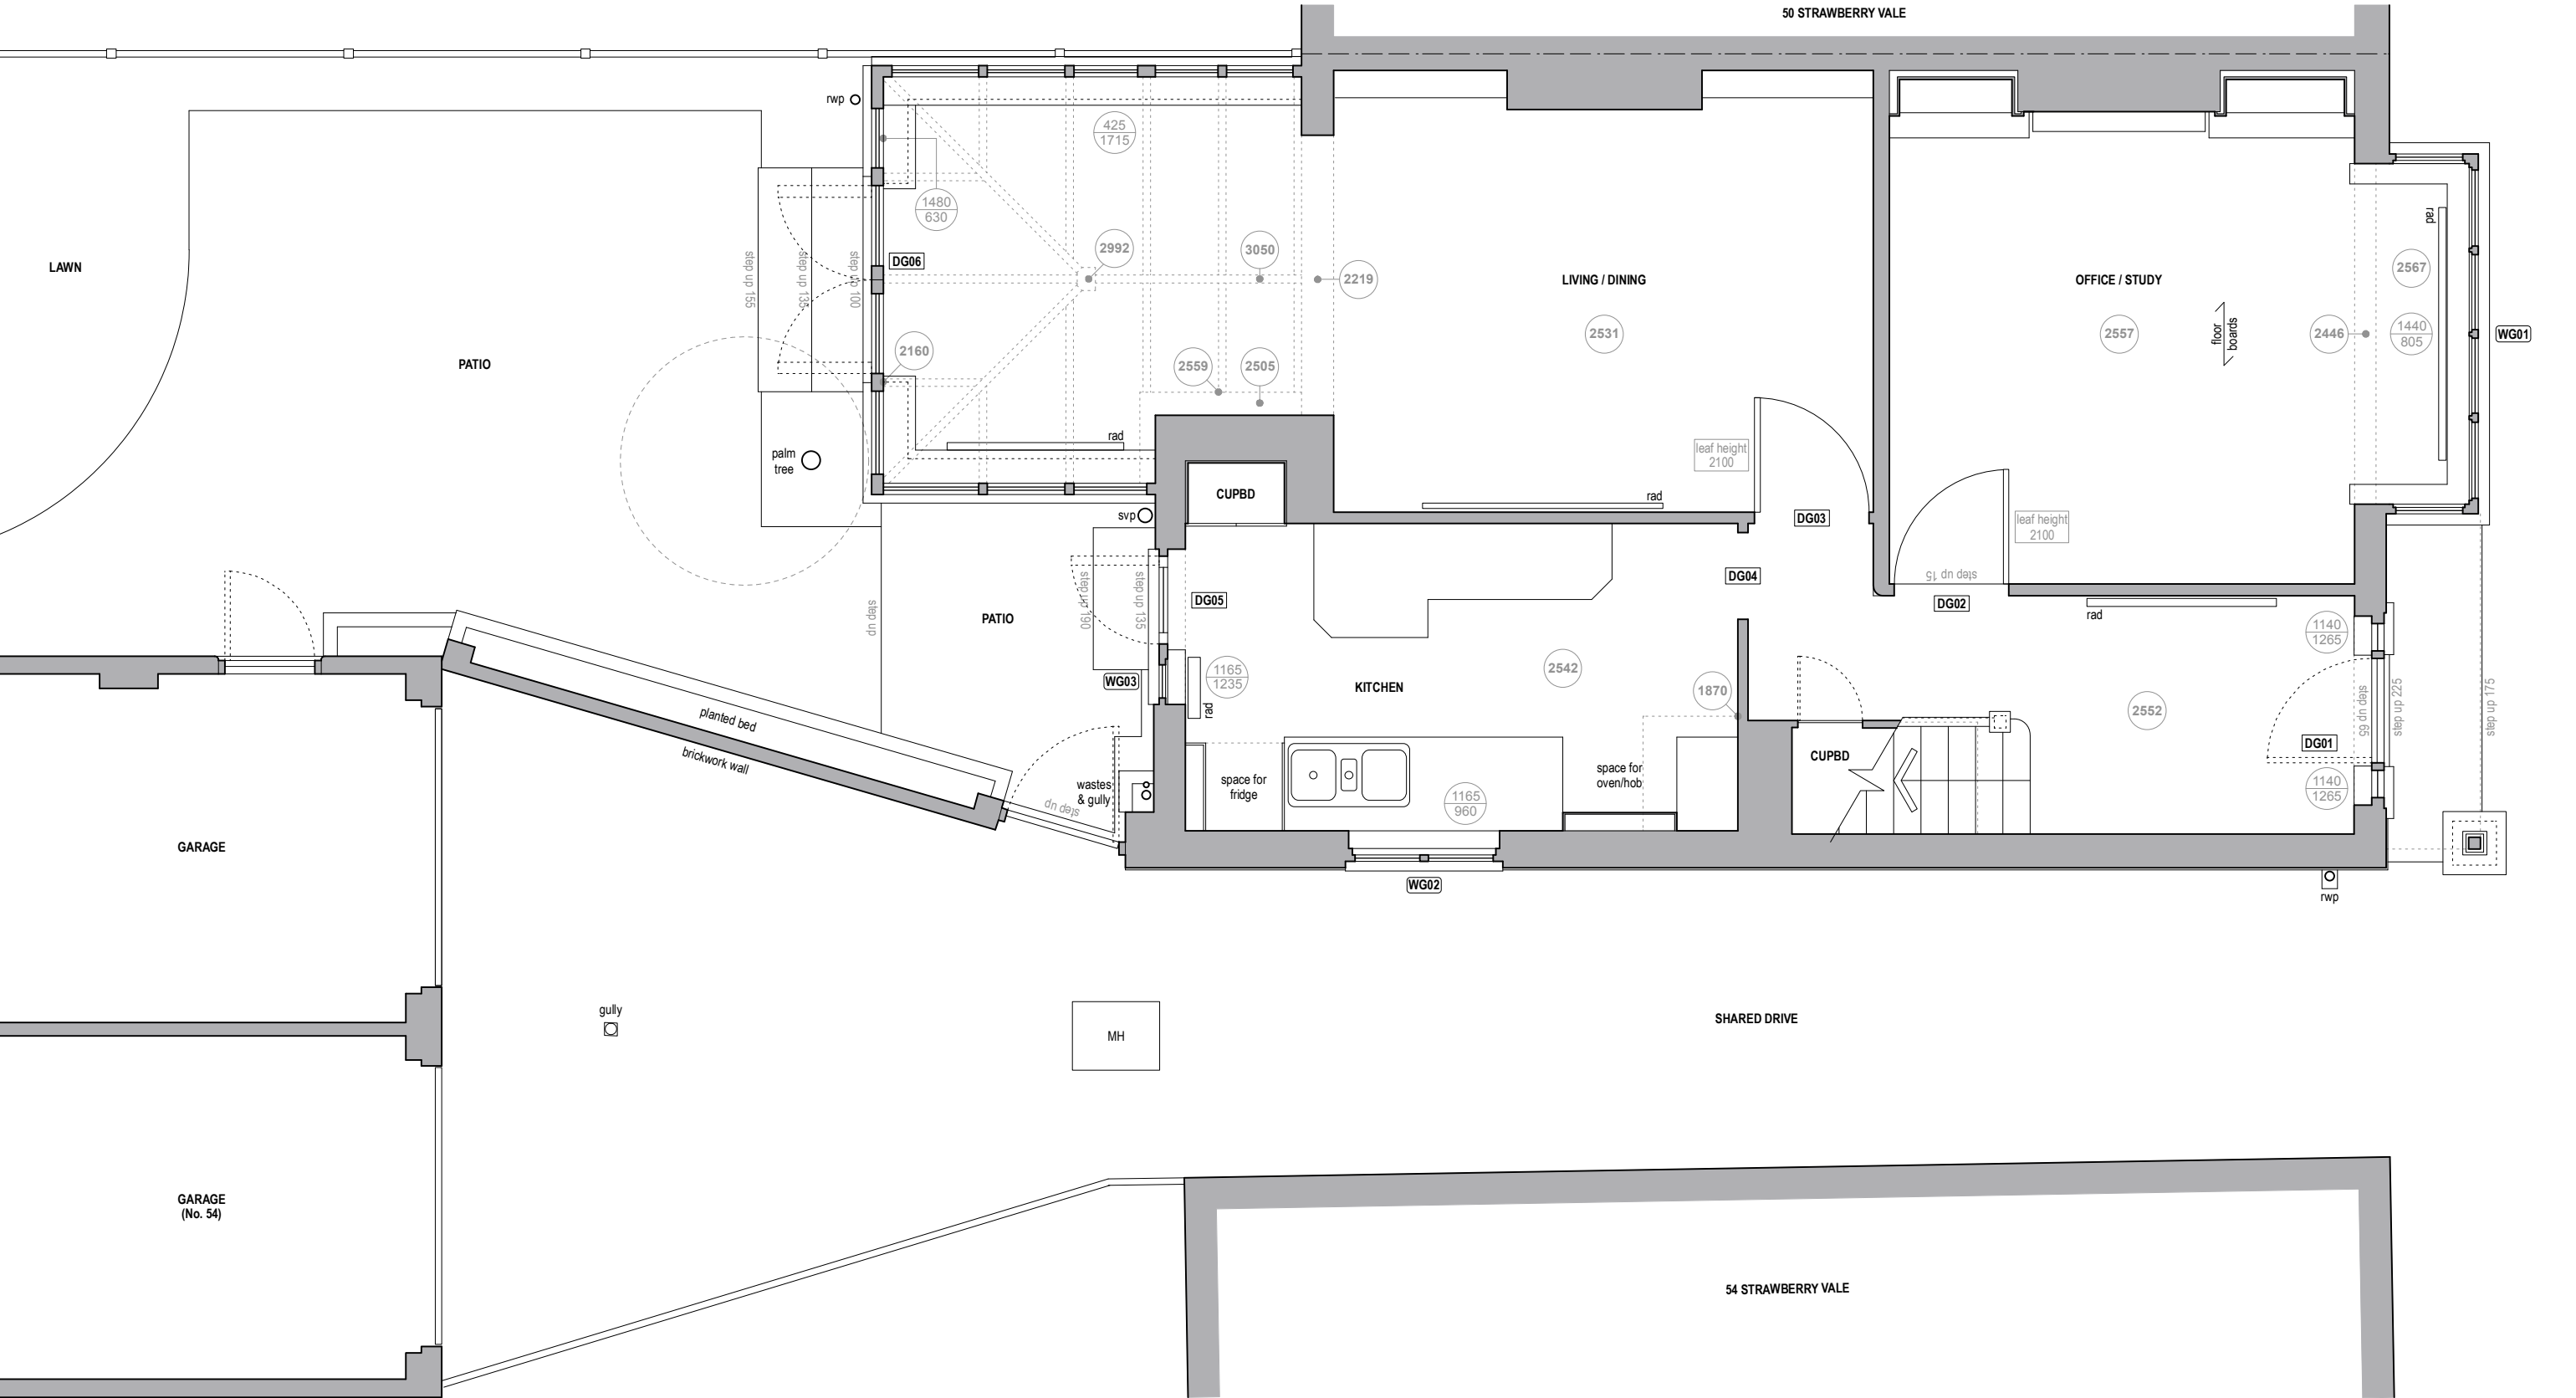


 

19 BATCLIFFE DRIVE
FAR HEADINGLEY
LEEDS
LS6 3QB
M:07760 254610
E:RUS@RUSSELLHUNTARCHITECTS.CO.UK

RUSSELL HUNT ARCHITECTS

REV	NOTE	DATE	BY			
CLIENT	Lee & Jia Boquan					
PROJECT	52 Strawberry Vale, Twickenham, TW1 4SE					
TITLE	Existing Ground Floor Plan					
PROJECT NO	DRAWING NO	SCALE	DATE	STATUS	DRAWN	CHECKED
2009	L(-2)01	1:50@A3	Dec 2020	Survey	Rus	